



www.edghouston.com

Designer: Ethos Design Group, LLC
Address: P.O. Box 70875
Houston, TX 77270
Phone: 281.914.1741
Fax: 713.456.2882
e-mail: [redacted]

Engineer: Unassigned
Address:

Phone:
e-mail:

Client: Anthony & Meg Adamson
Address: 302 W 13th St
Houston, TX 77008

Phone:
Fax:
e-mail: [redacted]

Builder: Ethos Design Group, LLC
Address: P.O. Box 70875
Houston, TX 77270
Phone: 281.914.1741
Fax: 713.456.2882
e-mail: [redacted]

No. Description Date

- Plans drawn to IRC-2006 standards (at minimum).
- Contractor must verify all dimensions and field conditions.
- Should any discrepancy exist between plans and actual project, both the engineer of record and the designer of record must be notified.
- Architectural drawings will show floor elevations, opening heights, etc.; Contractor must refer to both architectural and structural drawings to ensure proper layout of project.
- Designed for 110 MPH winds (3 second gusts) as required by IRC-2006.
- Designed for City of Houston.


This plan set is an instrument of service and shall remain the property of the designer. Using these drawings on any other project or extension to this project is prohibited without the written consent of both the engineer of record and the designer. Ethos Design Group, LLC, acting as the designer, will neither be responsible nor liable for construction methods or materials, including safety programs regarding this project unless specifically hired as the general contractor.

Adamson Addition Existing & Demo


Project number 15-06
Date 03.23.215
Drawn by awells
Checked by awells

A-0.0




Scale 1/8" = 1'-0"
Print 11x17 "Borderless" to scale drawings

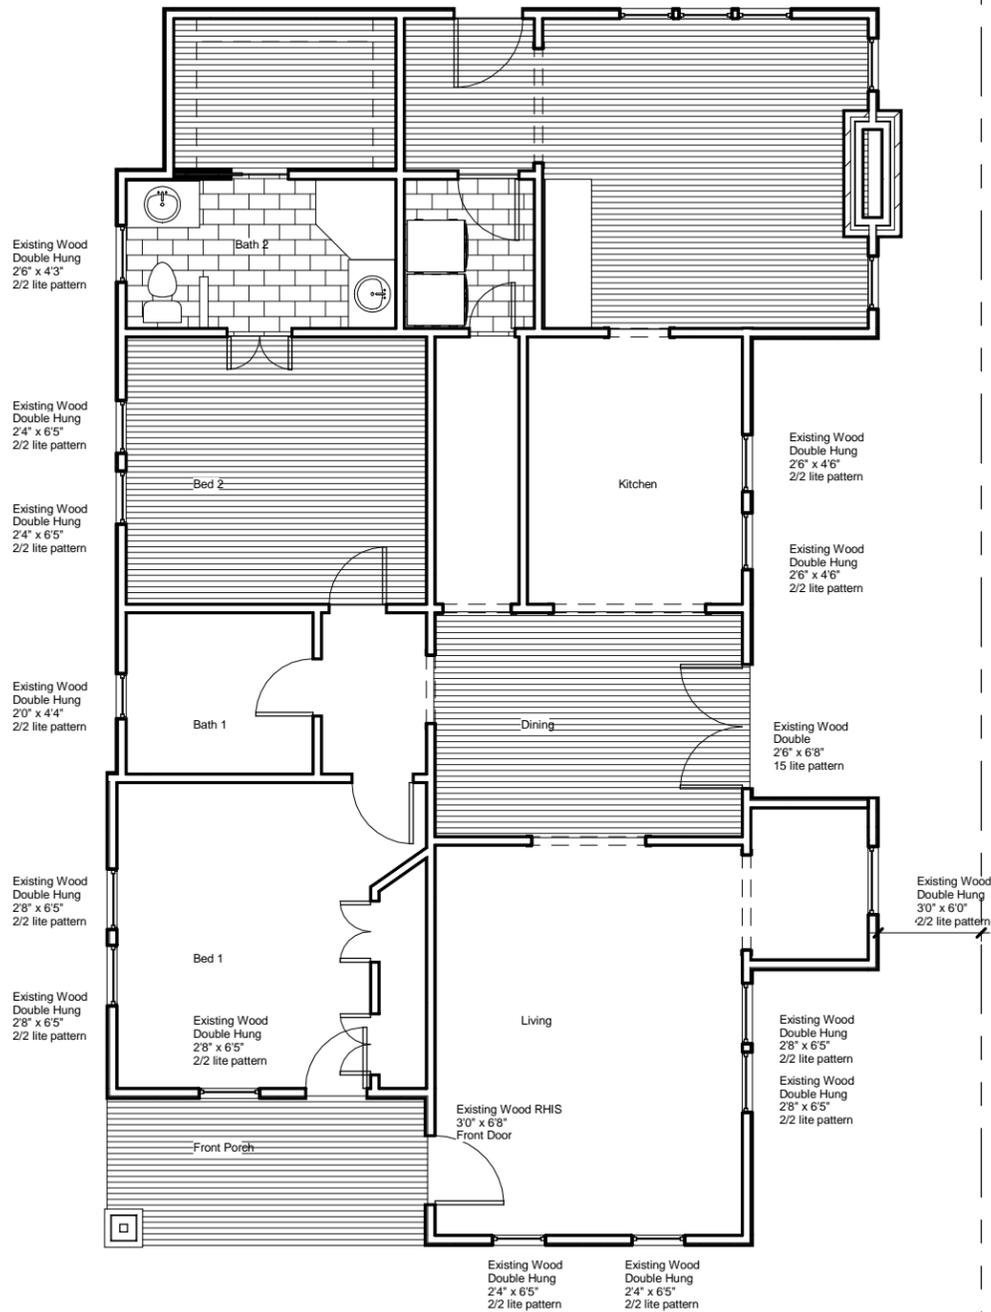

1 1st Floor Existing
1/8" = 1'-0"

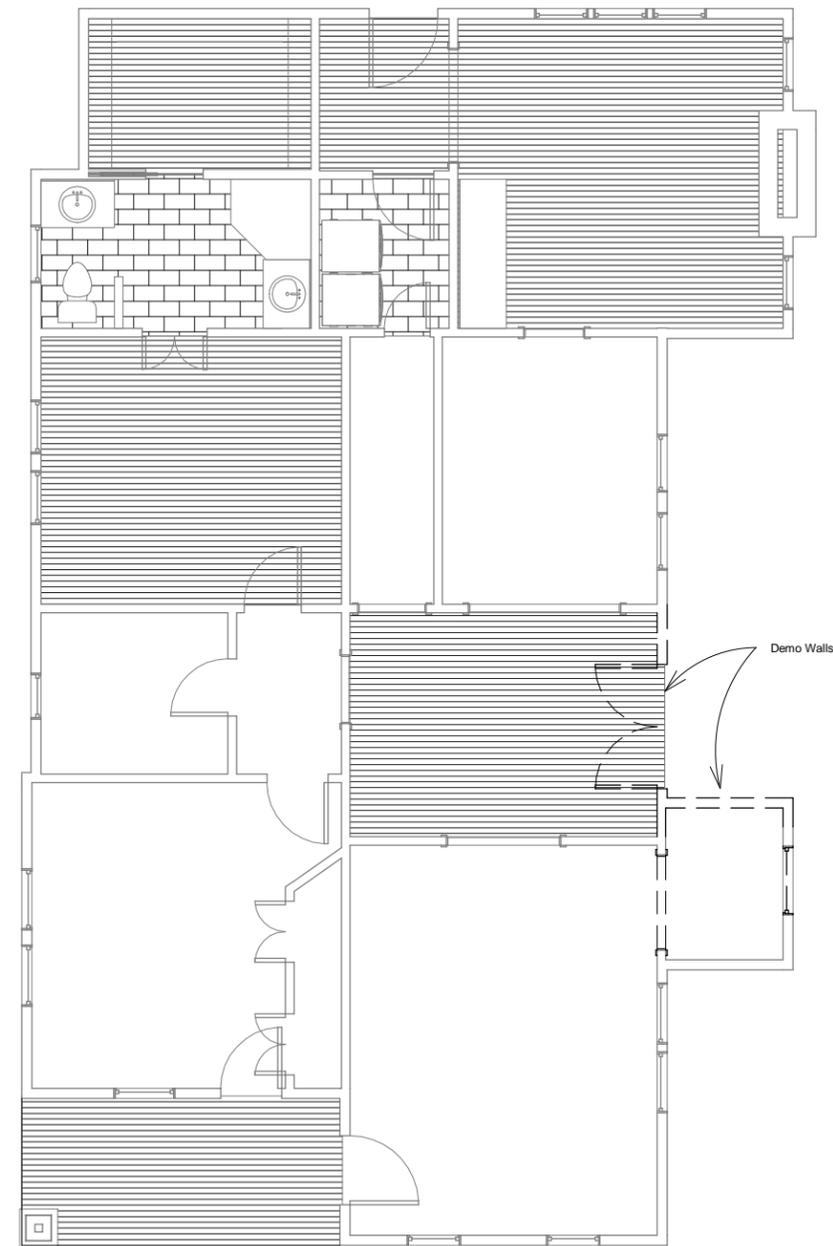

2 1st Floor Demo
1/8" = 1'-0"

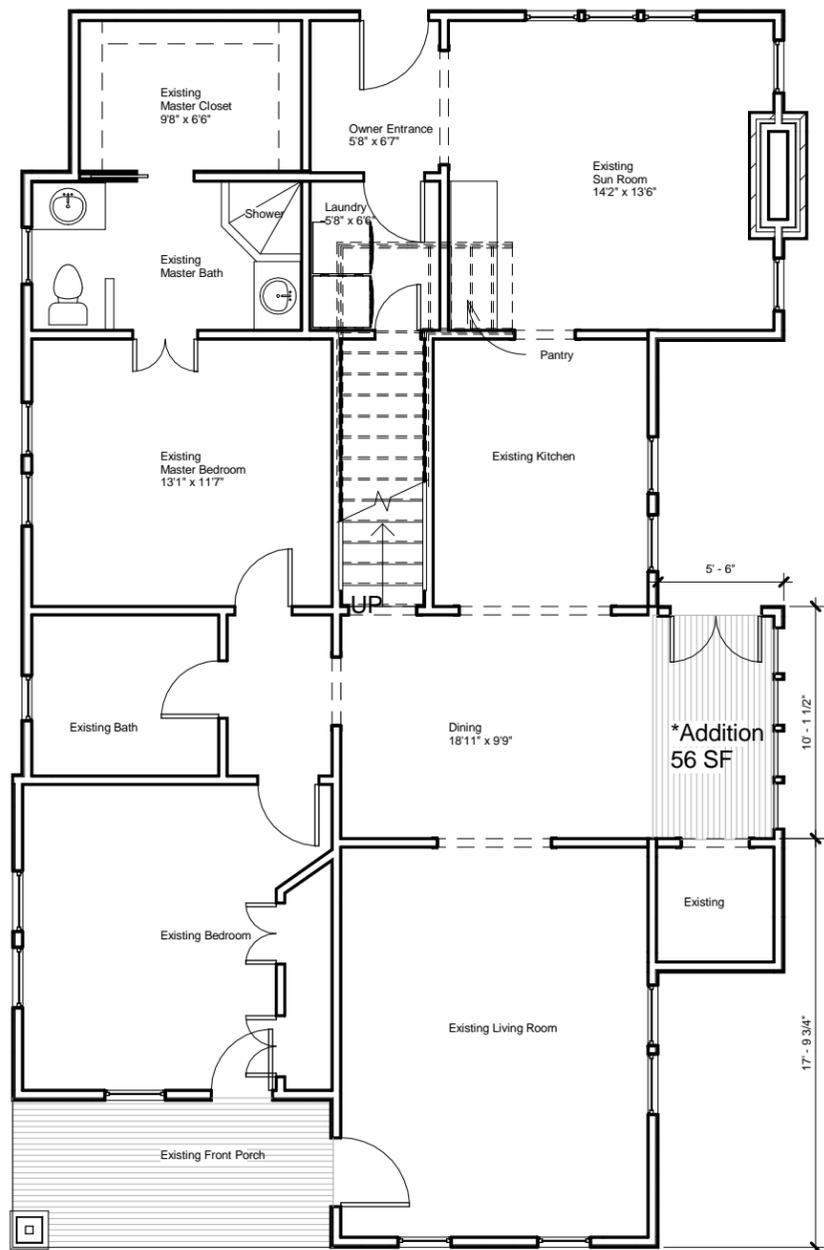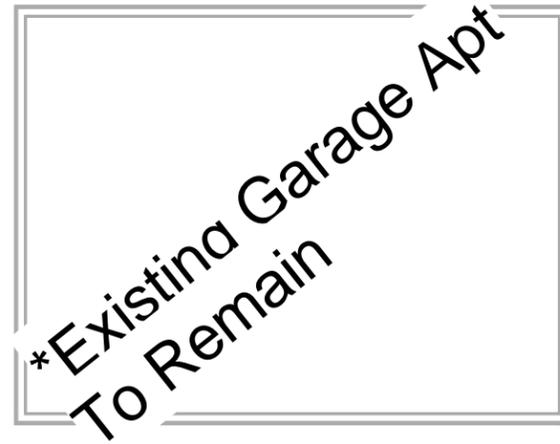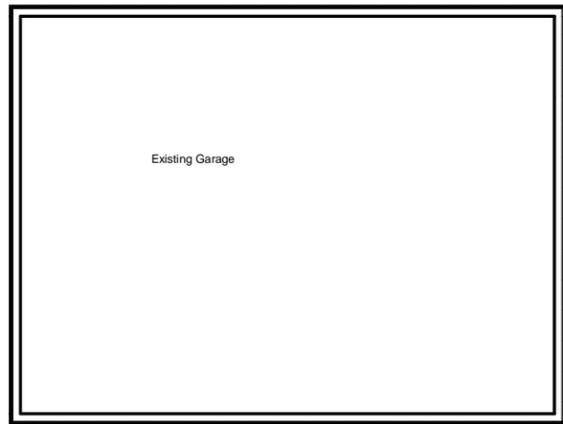

1 1st Floor New
1/8" = 1'-0"



2 2nd Floor
1/8" = 1'-0"



www.edghouston.com

Designer: Ethos Design Group, LLC
Address: P.O. Box 70875
Houston, TX 77270
Phone: 281.914.1741
Fax: 713.456.2882
e-mail: [REDACTED]

Engineer: Unassigned
Address:

Phone:
e-mail:

Client: Anthony & Meg Adamson
Address: 302 W 13th St
Houston, TX 77008

Phone:
Fax:
e-mail:

Builder: Ethos Design Group, LLC
Address: P.O. Box 70875
Houston, TX 77270
Phone: 281.914.1741
Fax: 713.456.2882
e-mail: [REDACTED]

No.	Description	Date
1	Initial Draft	03.23.2015
2	Revision	03.24.2015
3	Revision 2	03.30.2015

- Plans drawn to IRC-2006 standards (at minimum).
- Contractor must verify all dimensions and field conditions.
- Should any discrepancy exist between plans and actual project, both the engineer of record and the designer of record must be notified.
- Architectural drawings will show floor elevations, opening heights, etc.; Contractor must refer to both architectural and structural drawings to ensure proper layout of project.
- Designed for 110 MPH winds (3 second gusts) as required by IRC-2006.
- Designed for City of Houston.

This plan set is an instrument of service and shall remain the property of the designer. Using these drawings on any other project or extension to this project is prohibited without the written consent of both the engineer of record and the designer. Ethos Design Group, LLC, acting as the designer, will neither be responsible nor liable for construction methods or materials, including safety programs regarding this project unless specifically hired as the general contractor.

Adamson Addition New Plans

Project number: 15-06
Date: 03.23.2015
Drawn by: awells
Checked by: awells

A-1.0

Scale: 1/8" = 1'-0"
Print 11x17 "Borderless" to scale drawings



www.edghouston.com

Designer: Ethos Design Group, LLC
Address: P.O. Box 70875
Houston, TX 77270
Phone: 281.914.1741
Fax: 713.456.2882
e-mail: [REDACTED]

Engineer: Unassigned
Address:

Phone:
e-mail:

Client: Anthony & Meg Adamson
Address: 302 W 13th St
Houston, TX 77008

Phone:
Fax:
e-mail: [REDACTED]

Builder: Ethos Design Group, LLC
Address: P.O. Box 70875
Houston, TX 77270
Phone: 281.914.1741
Fax: 713.456.2882
e-mail: [REDACTED]

No. Description Date

1. Plans drawn to IRC-2006 standards (at minimum).
2. Contractor must verify all dimensions and field conditions.
3. Should any discrepancy exist between plans and actual project, both the engineer of record and the designer of record must be notified.
4. Architectural drawings will show floor elevations, opening heights, etc.; Contractor must refer to both architectural and structural drawings to ensure proper layout of project.
4. Designed for 110 MPH winds (3 second gusts) as required by IRC-2006.
5. Designed for City of Houston.


This plan set is an instrument of service and shall remain the property of the designer. Using these drawings on any other project or extension to this project is prohibited without the written consent of both the engineer of record and the designer. Ethos Design Group, LLC, acting as the designer, will neither be responsible nor liable for construction methods or materials, including safety programs regarding this project unless specifically hired as the general contractor.

Adamson Addition Roof Plans


Project number 15-06
Date 03.23.215
Drawn by awells
Checked by awells

A-1.1

Scale 1/8" = 1'-0"
Print 11x17 "Borderless" to scale drawings

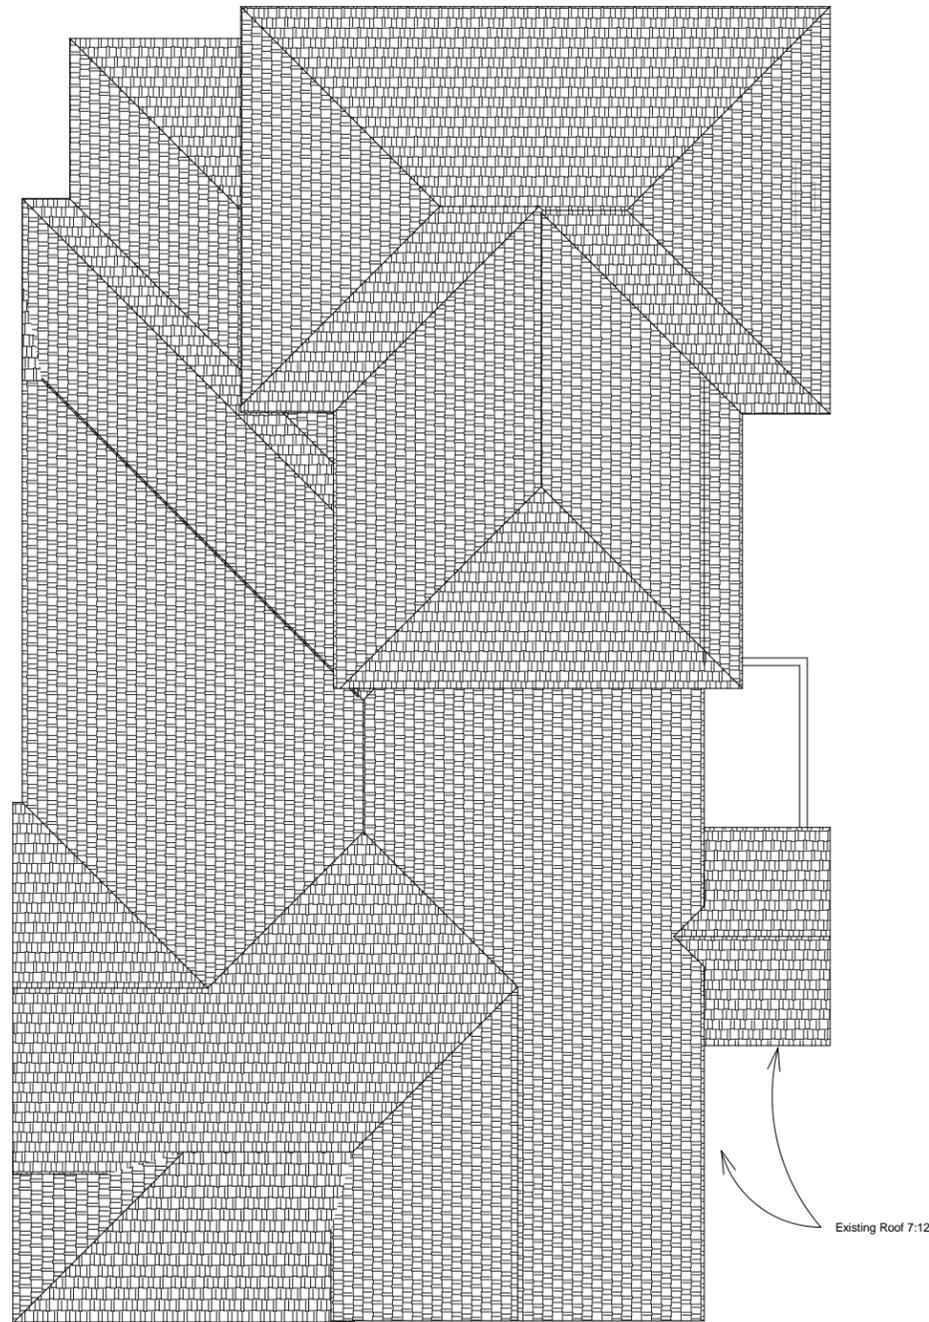

1 Roof Plan Current
1/8" = 1'-0"

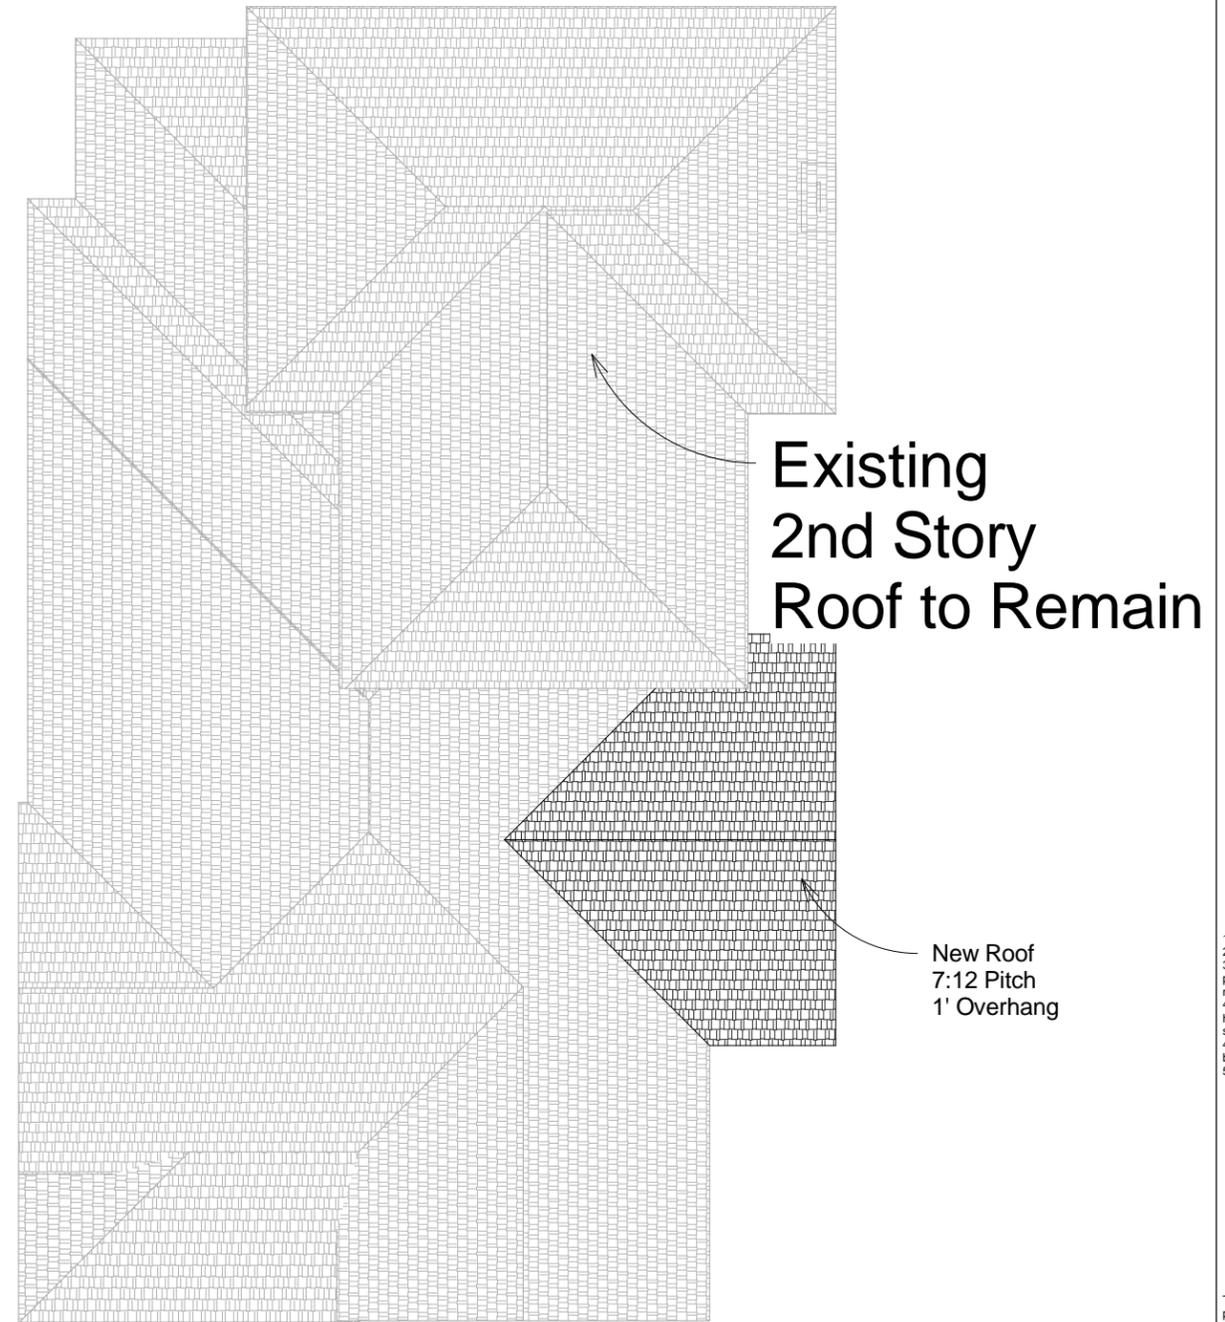

2 Roof Plan Proposed
1/8" = 1'-0"



www.edghouston.com

Designer: Ethos Design Group, LLC
Address: P.O. Box 70875
Houston, TX 77270
Phone: 281.914.1741
Fax: 713.456.2882
e-mail: [REDACTED]

Engineer: Unassigned
Address:

Phone:
e-mail:

Client: Anthony & Meg Adamson
Address: 302 W 13th St
Houston, TX 77008

Phone:
Fax:
e-mail:

Builder: Ethos Design Group, LLC
Address: P.O. Box 70875
Houston, TX 77270
Phone: 281.914.1741
Fax: 713.456.2882
e-mail: [REDACTED]

No. Description Date

1. Plans drawn to IRC-2006 standards (at minimum).
2. Contractor must verify all dimensions and field conditions.
3. Should any discrepancy exist between plans and actual project, both the engineer of record and the designer of record must be notified.
4. Architectural drawings will show floor elevations, opening heights, etc.; Contractor must refer to both architectural and structural drawings to ensure proper layout of project.
4. Designed for 110 MPH winds (3 second gusts) as required by IRC-2006.
5. Designed for City of Houston.


This plan set is an instrument of service and shall remain the property of the designer. Using these drawings on any other project or extension to this project is prohibited without the written consent of both the engineer of record and the designer. Ethos Design Group, LLC, acting as the designer, will neither be responsible nor liable for construction methods or materials, including safety programs regarding this project unless specifically hired as the general contractor.

Adamson Addition Exterior Elevations

Project number 15-06
Date 03.23.215
Drawn by awells
Checked by awells

A-2.0

Scale 1/8" = 1'-0"
Print 11x17 "Borderless" to scale drawings

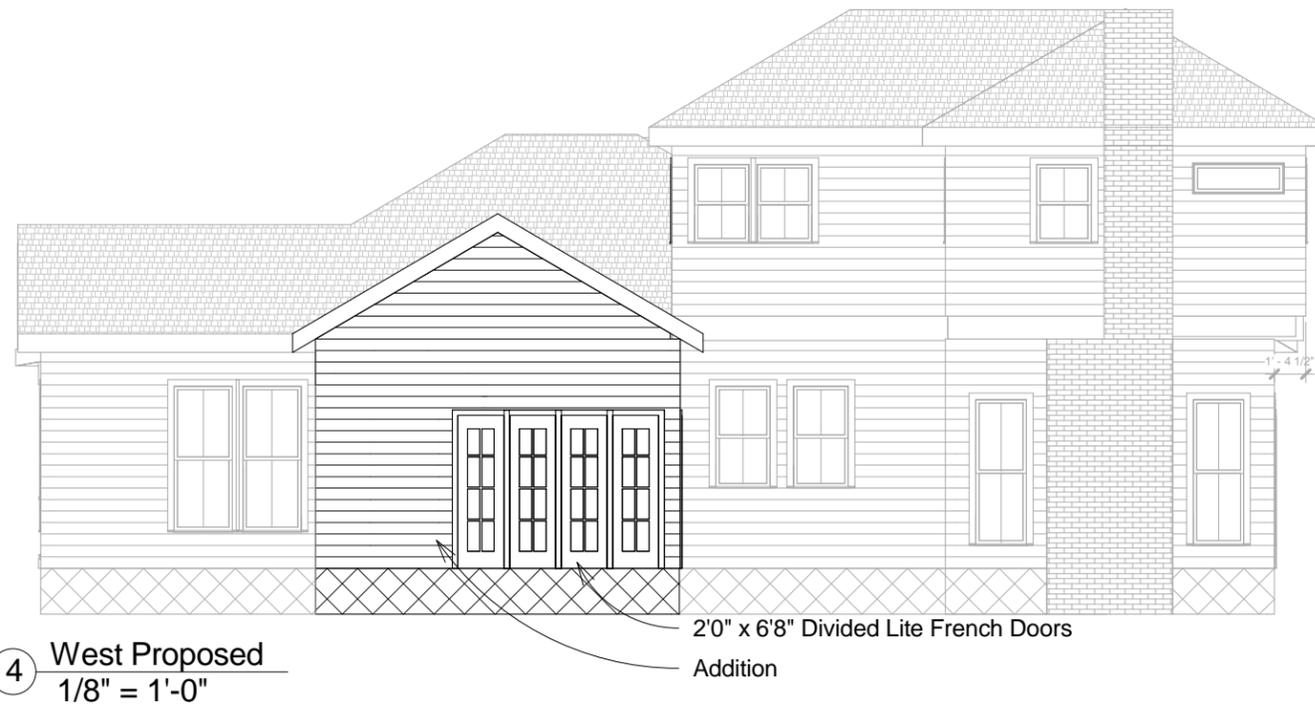



www.edghouston.com

Designer: Ethos Design Group, LLC
 Address: P.O. Box 70875
 Houston, TX 77270
 Phone: 281.914.1741
 Fax: 713.456.2882
 e-mail: [REDACTED]

Engineer: Unassigned
 Address:

Phone:
 e-mail:

Client: Anthony & Meg Adamson
 Address: 302 W 13th St
 Houston, TX 77008

Phone:
 Fax:
 e-mail: [REDACTED]

Builder: Ethos Design Group, LLC
 Address: P.O. Box 70875
 Houston, TX 77270
 Phone: 281.914.1741
 Fax: 713.456.2882
 e-mail: [REDACTED]

No.	Description	Date
-----	-------------	------

1. Plans drawn to IRC-2006 standards (at minimum).
2. Contractor must verify all dimensions and field conditions.
3. Should any discrepancy exist between plans and actual project, both the engineer of record and the designer of record must be notified.
4. Architectural drawings will show floor elevations, opening heights, etc.; Contractor must refer to both architectural and structural drawings to ensure proper layout of project.
4. Designed for 110 MPH winds (3 second gusts) as required by IRC-2006.
5. Designed for City of Houston.



This plan set is an instrument of service and shall remain the property of the designer. Using these drawings on any other project or extension to this project is prohibited without the written consent of both the engineer of record and the designer. Ethos Design Group, LLC, acting as the designer, will neither be responsible nor liable for construction methods or materials, including safety programs regarding this project unless specifically hired as the general contractor.

Adamson Addition Exterior Elevations

Project number	15-06
Date	03.23.215
Drawn by	awells
Checked by	awells

A-2.1

Scale 1/8" = 1'-0"
 Print 11x17 "Borderless" to scale drawings

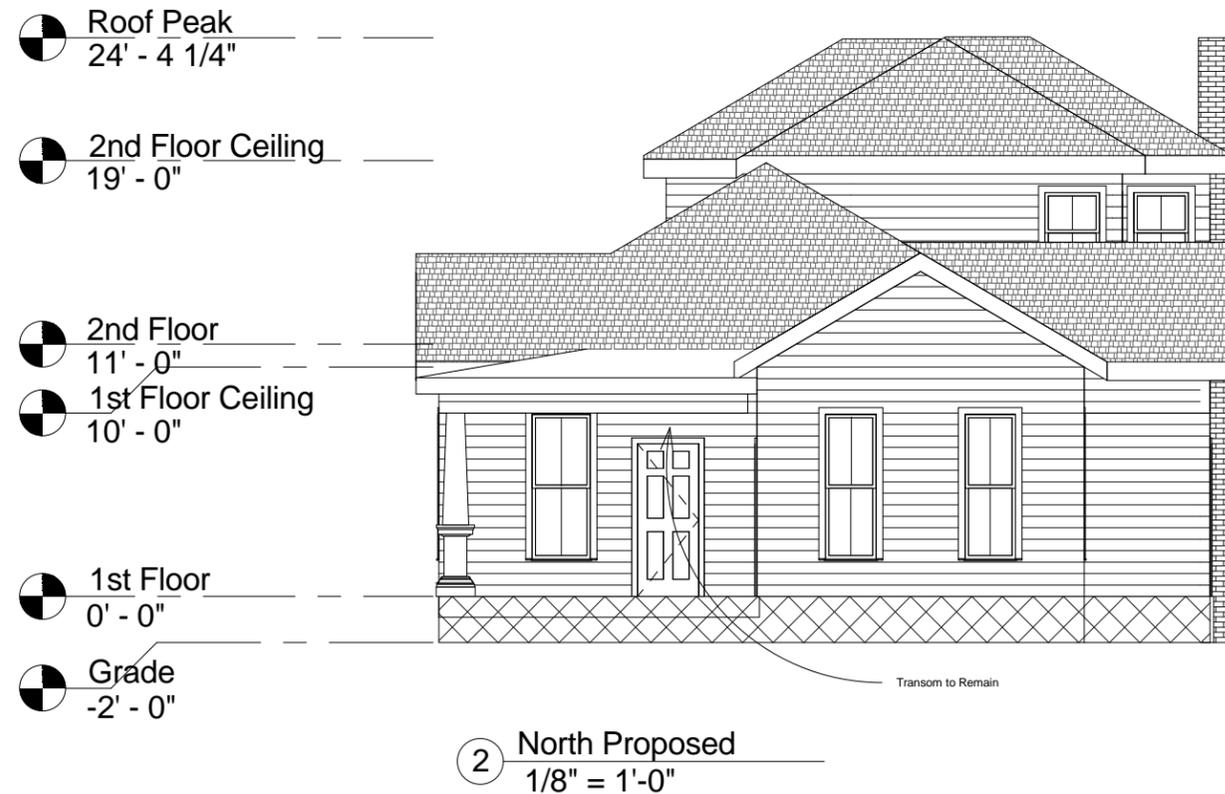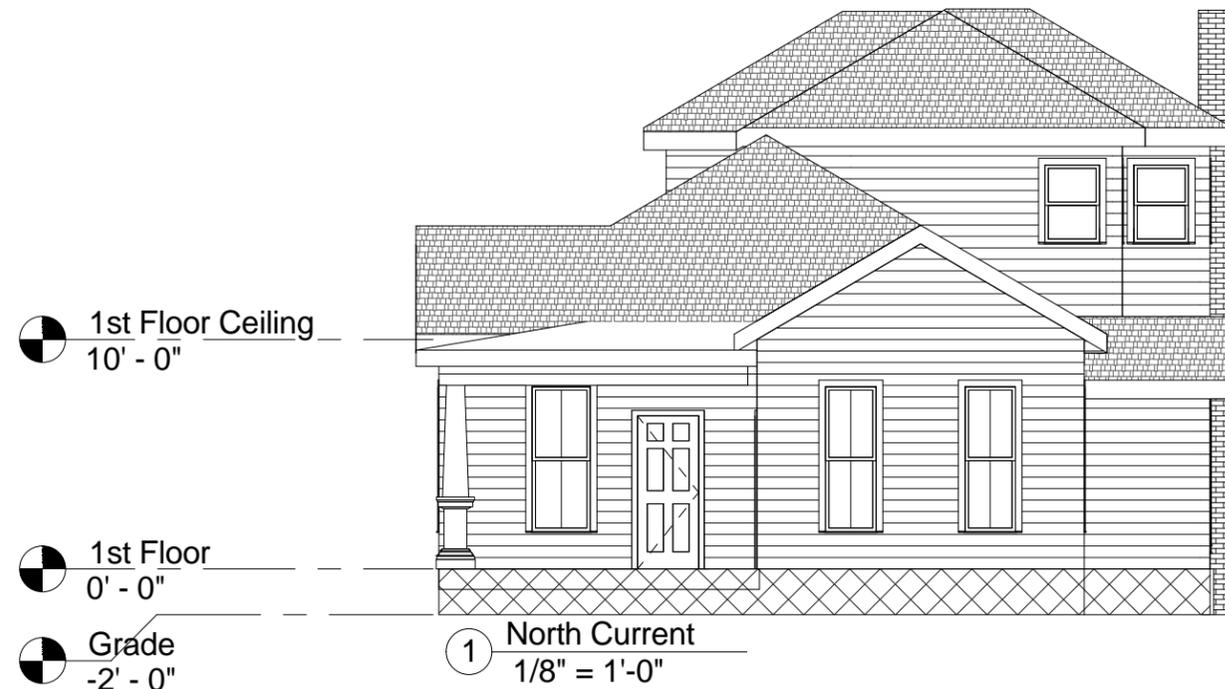



www.edghouston.com

Designer: Ethos Design Group, LLC
 Address: P.O. Box 70875
 Houston, TX 77270
 Phone: 281.914.1741
 Fax: 713.456.2882
 e-mail: [REDACTED]

Engineer: Unassigned
 Address: [REDACTED]

Phone: [REDACTED]
 e-mail: [REDACTED]

Client: Anthony & Meg Adamson
 Address: 302 W 13th St
 Houston, TX 77008

Phone: [REDACTED]
 Fax: [REDACTED]
 e-mail: [REDACTED]

Builder: Ethos Design Group, LLC
 Address: P.O. Box 70875
 Houston, TX 77270
 Phone: 281.914.1741
 Fax: 713.456.2882
 e-mail: [REDACTED]

No.	Description	Date
-----	-------------	------

- Plans drawn to IRC-2006 standards (at minimum).
- Contractor must verify all dimensions and field conditions.
- Should any discrepancy exist between plans and actual project, both the engineer of record and the designer of record must be notified.
- Architectural drawings will show floor elevations, opening heights, etc; Contractor must refer to both architectural and structural drawings to ensure proper layout of project.
- Designed for 110 MPH winds (3 second gusts) as required by IRC-2006.
- Designed for City of Houston.



This plan set is an instrument of service and shall remain the property of the designer. Using these drawings on any other project or extension to this project is prohibited without the written consent of both the engineer of record and the designer. Ethos Design Group, LLC, acting as the designer, will neither be responsible nor liable for construction methods or materials, including safety programs regarding this project unless specifically hired as the general contractor.

Adamson Addition Site Plans


Project number	15-06
Date	03.23.215
Drawn by	awells
Checked by	awells

C-0.0

Scale 1" = 10'-0"
 Print 11x17 "Borderless" to scale drawings

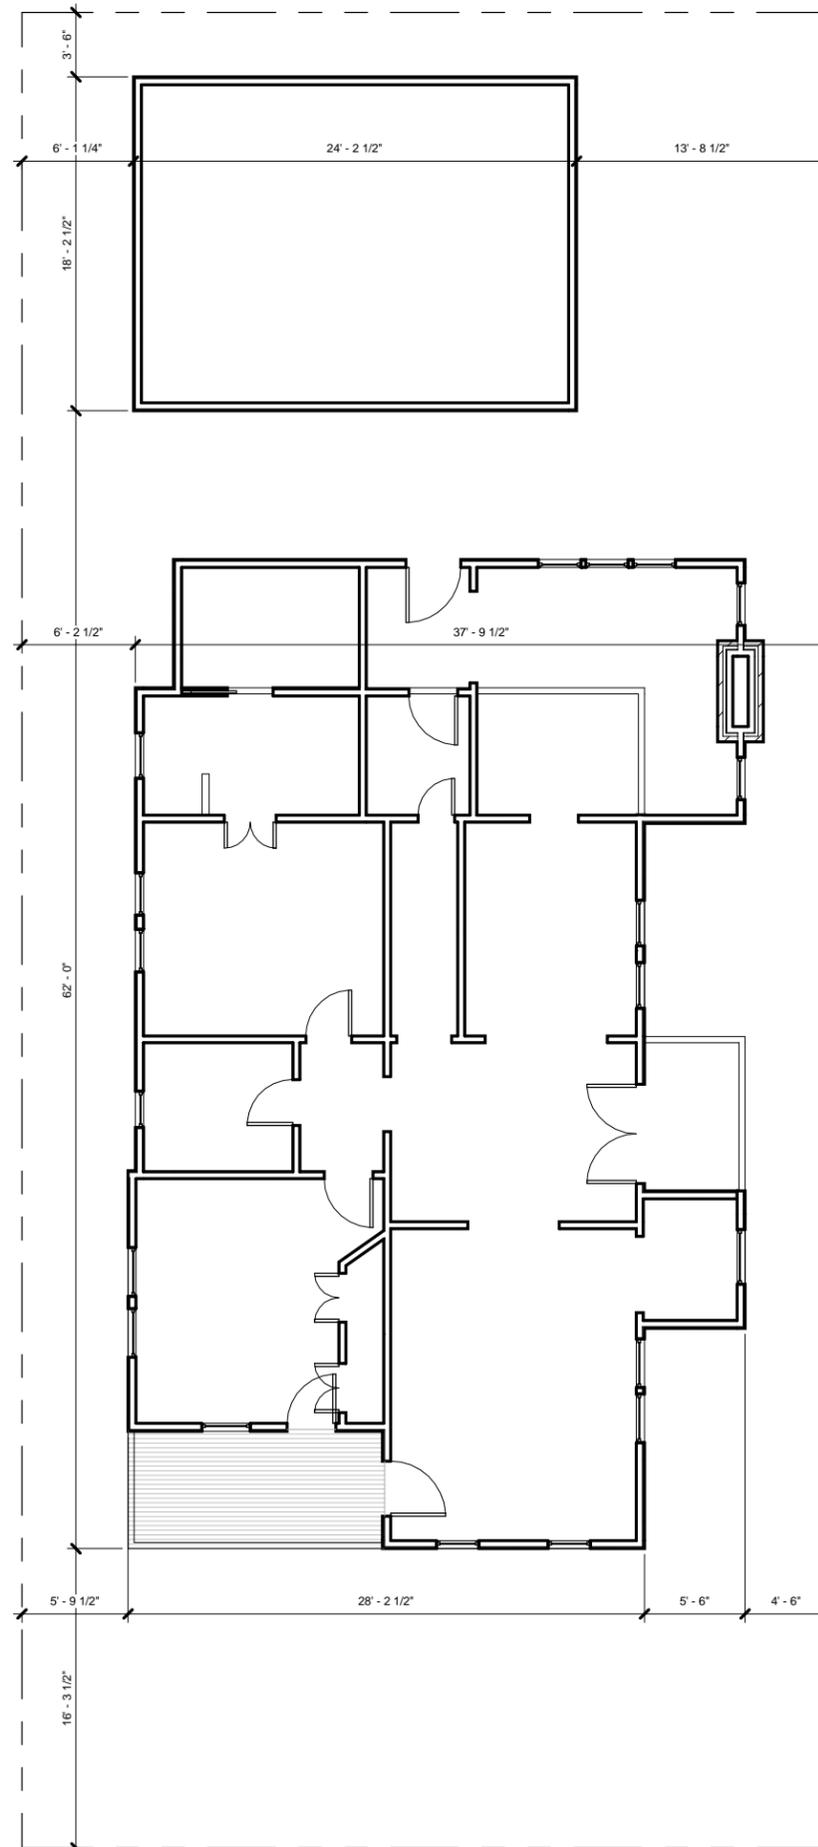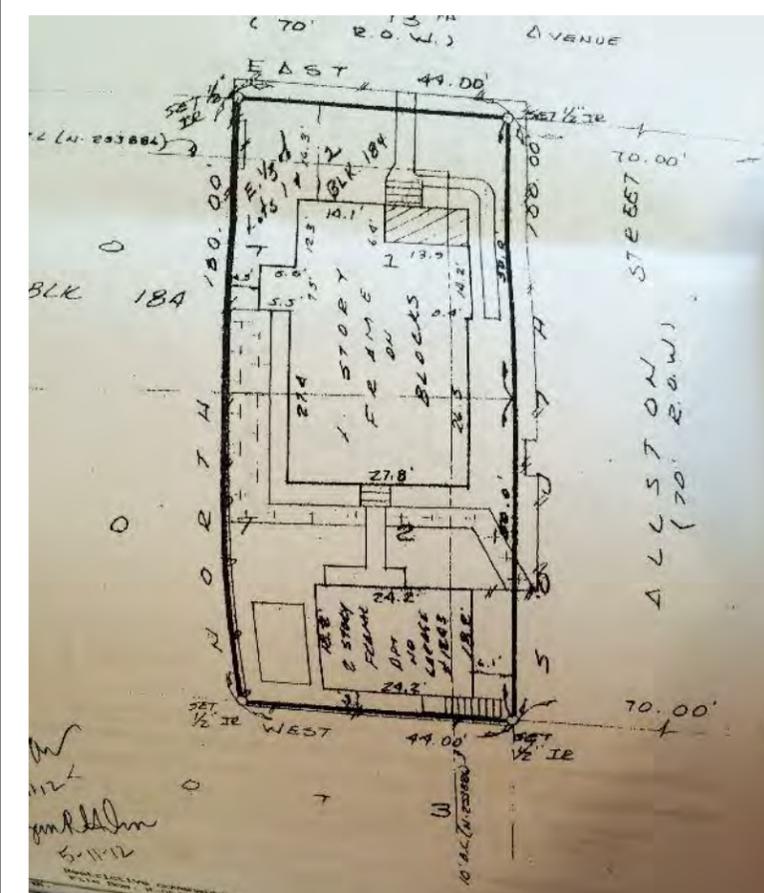

2 Existing Site
 1" = 10'-0"

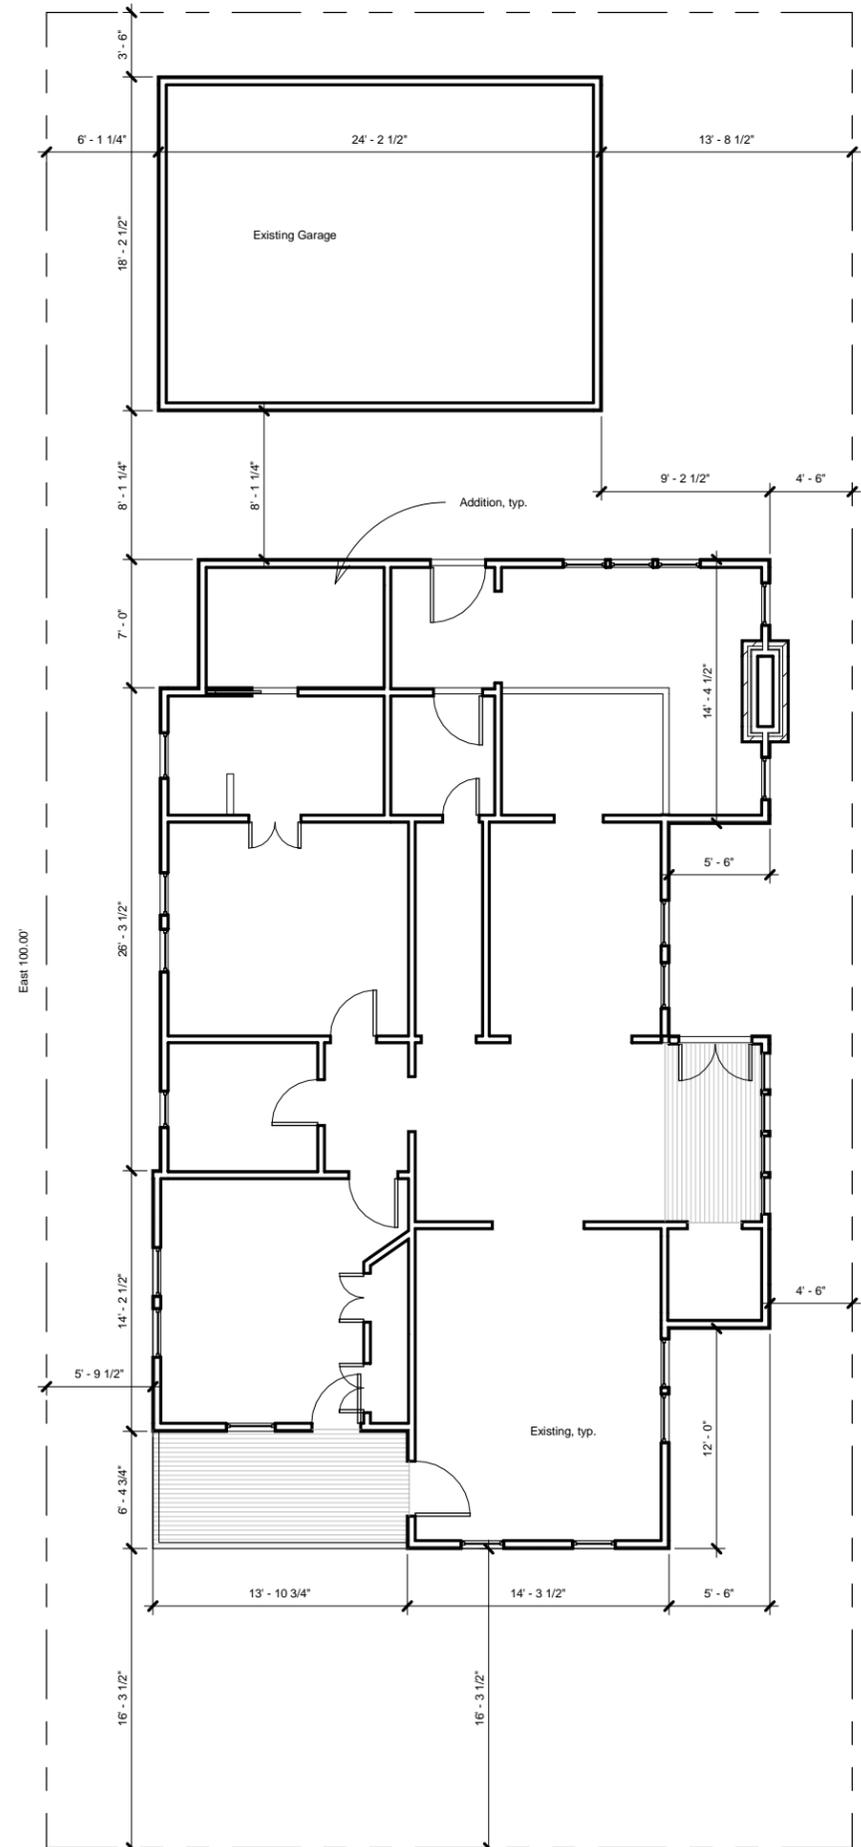

1 Site
 1" = 10'-0"

Meg & Anthony Adamson
 302 W 13th Street
 Houston, TX 77008-6818

PROJECT INFO (SF):

Existing: 2,099
 1st Floor Addition: 56
 Total: 2,155



1 Street View



www.edghouston.com

Designer: Ethos Design Group, LLC
 Address: P.O. Box 70875
 Houston, TX 77270
 Phone: 281.914.1741
 Fax: 713.456.2882
 e-mail:

Engineer: Unassigned
 Address:

Phone:
 e-mail:

Client: Anthony & Meg Adamson
 Address: 302 W 13th St
 Houston, TX 77008

Phone:
 Fax:
 e-mail:

Builder: Ethos Design Group, LLC
 Address: P.O. Box 70875
 Houston, TX 77270
 Phone: 281.914.1741
 Fax: 713.456.2882
 e-mail:

No.	Description	Date

- Plans drawn to IRC-2006 standards (at minimum).
- Contractor must verify all dimensions and field conditions.
- Should any discrepancy exist between plans and actual project, both the engineer of record and the designer of record must be notified.
- Architectural drawings will show floor elevations, opening heights, etc; Contractor must refer to both architectural and structural drawings to ensure proper layout of project.
- Designed for 110 MPH winds (3 second gusts) as required by IRC-2006.
- Designed for City of Houston.


This plan set is an instrument of service and shall remain the property of the designer. Using these drawings on any other project or extension to this project is prohibited without the written consent of both the engineer of record and the designer. Ethos Design Group, LLC, acting as the designer, will neither be responsible nor liable for construction methods or materials, including safety programs regarding this project unless specifically hired as the general contractor.

**Adamson
 Addition
 Cover & Index**

Project number: 15-06
 Date: 03.23.215
 Drawn by: awells
 Checked by: awells

Cover

Scale: Print 11x17 "Borderless" to scale drawings

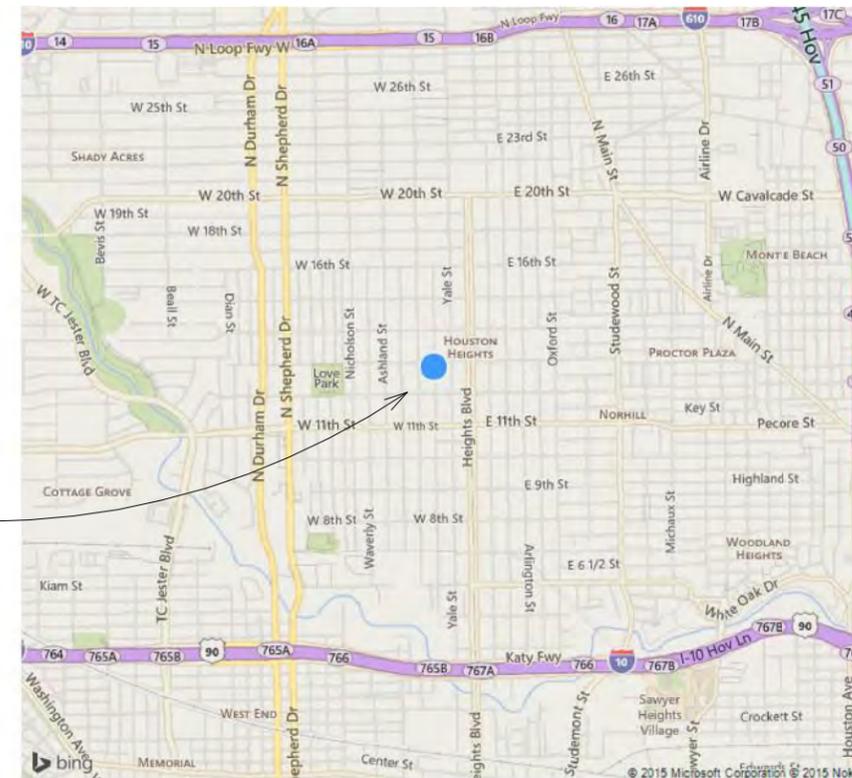

302 W 13th

Sheet Index

- A-0.0 Existing & Demo
- A-1.0 New Plans
- A-1.1 Roof Plans
- A-2.0 Exterior Elevations
- A-2.1 Exterior Elevations
- C-0.0 Site Plans

CERTIFICATE OF APPROPRIATENESS APPLICATION FORM



PLANNING &
DEVELOPMENT
DEPARTMENT

PROPERTY

Address 302 W 13th St
Historic District / Landmark Houston Heights West HCAD # 0201800000038
Subdivision TR5 1B & 2B Block 124 Houston Heights Lot Block

DESIGNATION TYPE

- Landmark
 Protected Landmark
 Archaeological Site
 Contributing
 Noncontributing
 Vacant

PROPOSED ACTION

- Alteration or Addition
 Restoration
 New Construction
 Relocation
 Demolition
 Excavation

DOCUMENTS

- Application checklist for each proposed action and all applicable documentation listed within are attached

OWNER

Name Megan Huber
Company _____
Mailing Address 302 W. 13th St.
Houston, TX 77008
Phone 713-412-8122
Email [REDACTED]
Signature [Signature]
Date 3-31-2015

APPLICANT (if other than owner)

Name Adam Wells
Company Ethos Design Group, LLC
Mailing Address PO Box 70825
Houston, TX 77270
Phone 281-914-1741
Email [REDACTED]
Signature [Signature]
Date 6.29.2015

ACKNOWLEDGEMENT OF RESPONSIBILITY

Requirements: A complete application includes all applicable information requested on checklists to provide a complete and accurate description of existing and proposed conditions. Preliminary review meeting or site visit with staff may be necessary to process the application. Owner contact information and signature is required. Late or incomplete applications will not be considered.

Deed Restrictions: You have verified that the work does not violate applicable deed restrictions.

Public Records: If attached materials are protected by copyright law, you grant the City of Houston, its officers, agencies, departments, and employees, non-exclusive rights to reproduce, distribute and publish copyrighted materials before the Houston Archaeological and Historical Commission, the Planning Commission, City Council, and other City of Houston commissions, agencies, and departments, on a City of Houston website, or other public forum for the purposes of application for a Certificate of Appropriateness or building permit, and other educational and not for profit purposes. You hereby represent that you possess the requisite permission or rights being conveyed here to the City.

Compliance: If granted, you agree to comply with all conditions of the COA. Revisions to approved work require staff review and may require a new application and HAHC approval. Failure to comply with the COA may result in project delays, fines or other penalties.

Planner: _____ Application received: ___/___/___ Application complete: ___/___/___

CERTIFICATE OF APPROPRIATENESS ALTERATION & ADDITON CHECKLIST



PLANNING &
DEVELOPMENT
DEPARTMENT

Well in advance of the COA application deadline contact staff to discuss your project and, if necessary, to make an appointment to meet with staff for a project consultation.

Complete all applicable items and submit with the COA application form. Staff can assist you in determining what items are required for your scope of work. An incomplete application may cause delays in processing or may be deferred to the next agenda. Application materials must clearly represent current and proposed conditions. Refer to Houston Code of Ordinances, Ch. 33 VII, Sec. 33-241 for approval criteria for alteration, rehabilitation, restoration and additions.

PROPERTY ADDRESS: 302 W 13th St

BUILDING TYPE

- | | |
|---|--|
| <input checked="" type="checkbox"/> single-family residence | <input type="checkbox"/> garage |
| <input type="checkbox"/> multi-family residence | <input type="checkbox"/> carport |
| <input type="checkbox"/> commercial building | <input type="checkbox"/> accessory structure |
| <input type="checkbox"/> mixed use building | <input type="checkbox"/> other |
| <input type="checkbox"/> institutional building | |

ALTERATION TYPE

- | | |
|---|---|
| <input checked="" type="checkbox"/> addition | <input checked="" type="checkbox"/> roof |
| <input type="checkbox"/> foundation | <input type="checkbox"/> awning or canopy |
| <input checked="" type="checkbox"/> wall siding or cladding | <input type="checkbox"/> commercial sign |
| <input checked="" type="checkbox"/> windows or doors | <input type="checkbox"/> ramp or lift |
| <input type="checkbox"/> porch or balcony | <input type="checkbox"/> other |

WRITTEN DESCRIPTION

- property description, current conditions and any prior alterations or additions
- proposed work; plans to change any exterior features, and/or addition description
- current building material conditions and originality of any materials proposed to be repaired or replaced
- proposed new materials description; attach specification sheets if necessary

PHOTOGRAPHS label photos with description and location

- elevations of all sides
- detail photos of exterior elements subject to proposed work
- historical photos as evidence for restoration work

DRAWINGS scale like drawings the same; include all dimensions and drawing scale; label with cardinal directions

- | | |
|--|--|
| <input checked="" type="checkbox"/> current site plan | <input checked="" type="checkbox"/> demolition plan |
| <input checked="" type="checkbox"/> proposed site plan | <input checked="" type="checkbox"/> current roof plan |
| <input checked="" type="checkbox"/> current floor plans | <input checked="" type="checkbox"/> proposed roof plan |
| <input checked="" type="checkbox"/> proposed floor plans | <input checked="" type="checkbox"/> current elevations (all sides) |
| <input type="checkbox"/> current window and door schedule | <input checked="" type="checkbox"/> proposed elevations (all sides) |
| <input type="checkbox"/> proposed window and door schedule | <input checked="" type="checkbox"/> perspective and/or line of sight |