
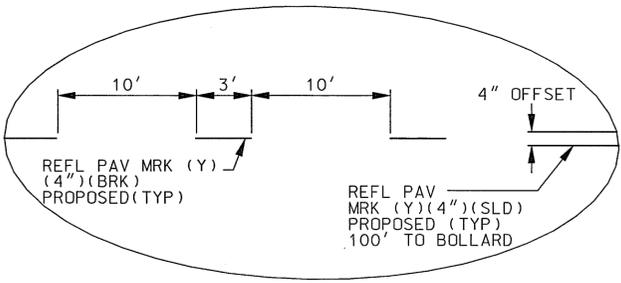



DETAIL "A"
N.T.S.

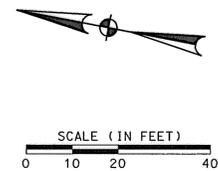

U.P.R.R. RAIL YARD

MATCH LINE STA 200+50(PB)

MATCH LINE STA 205+50(PB)

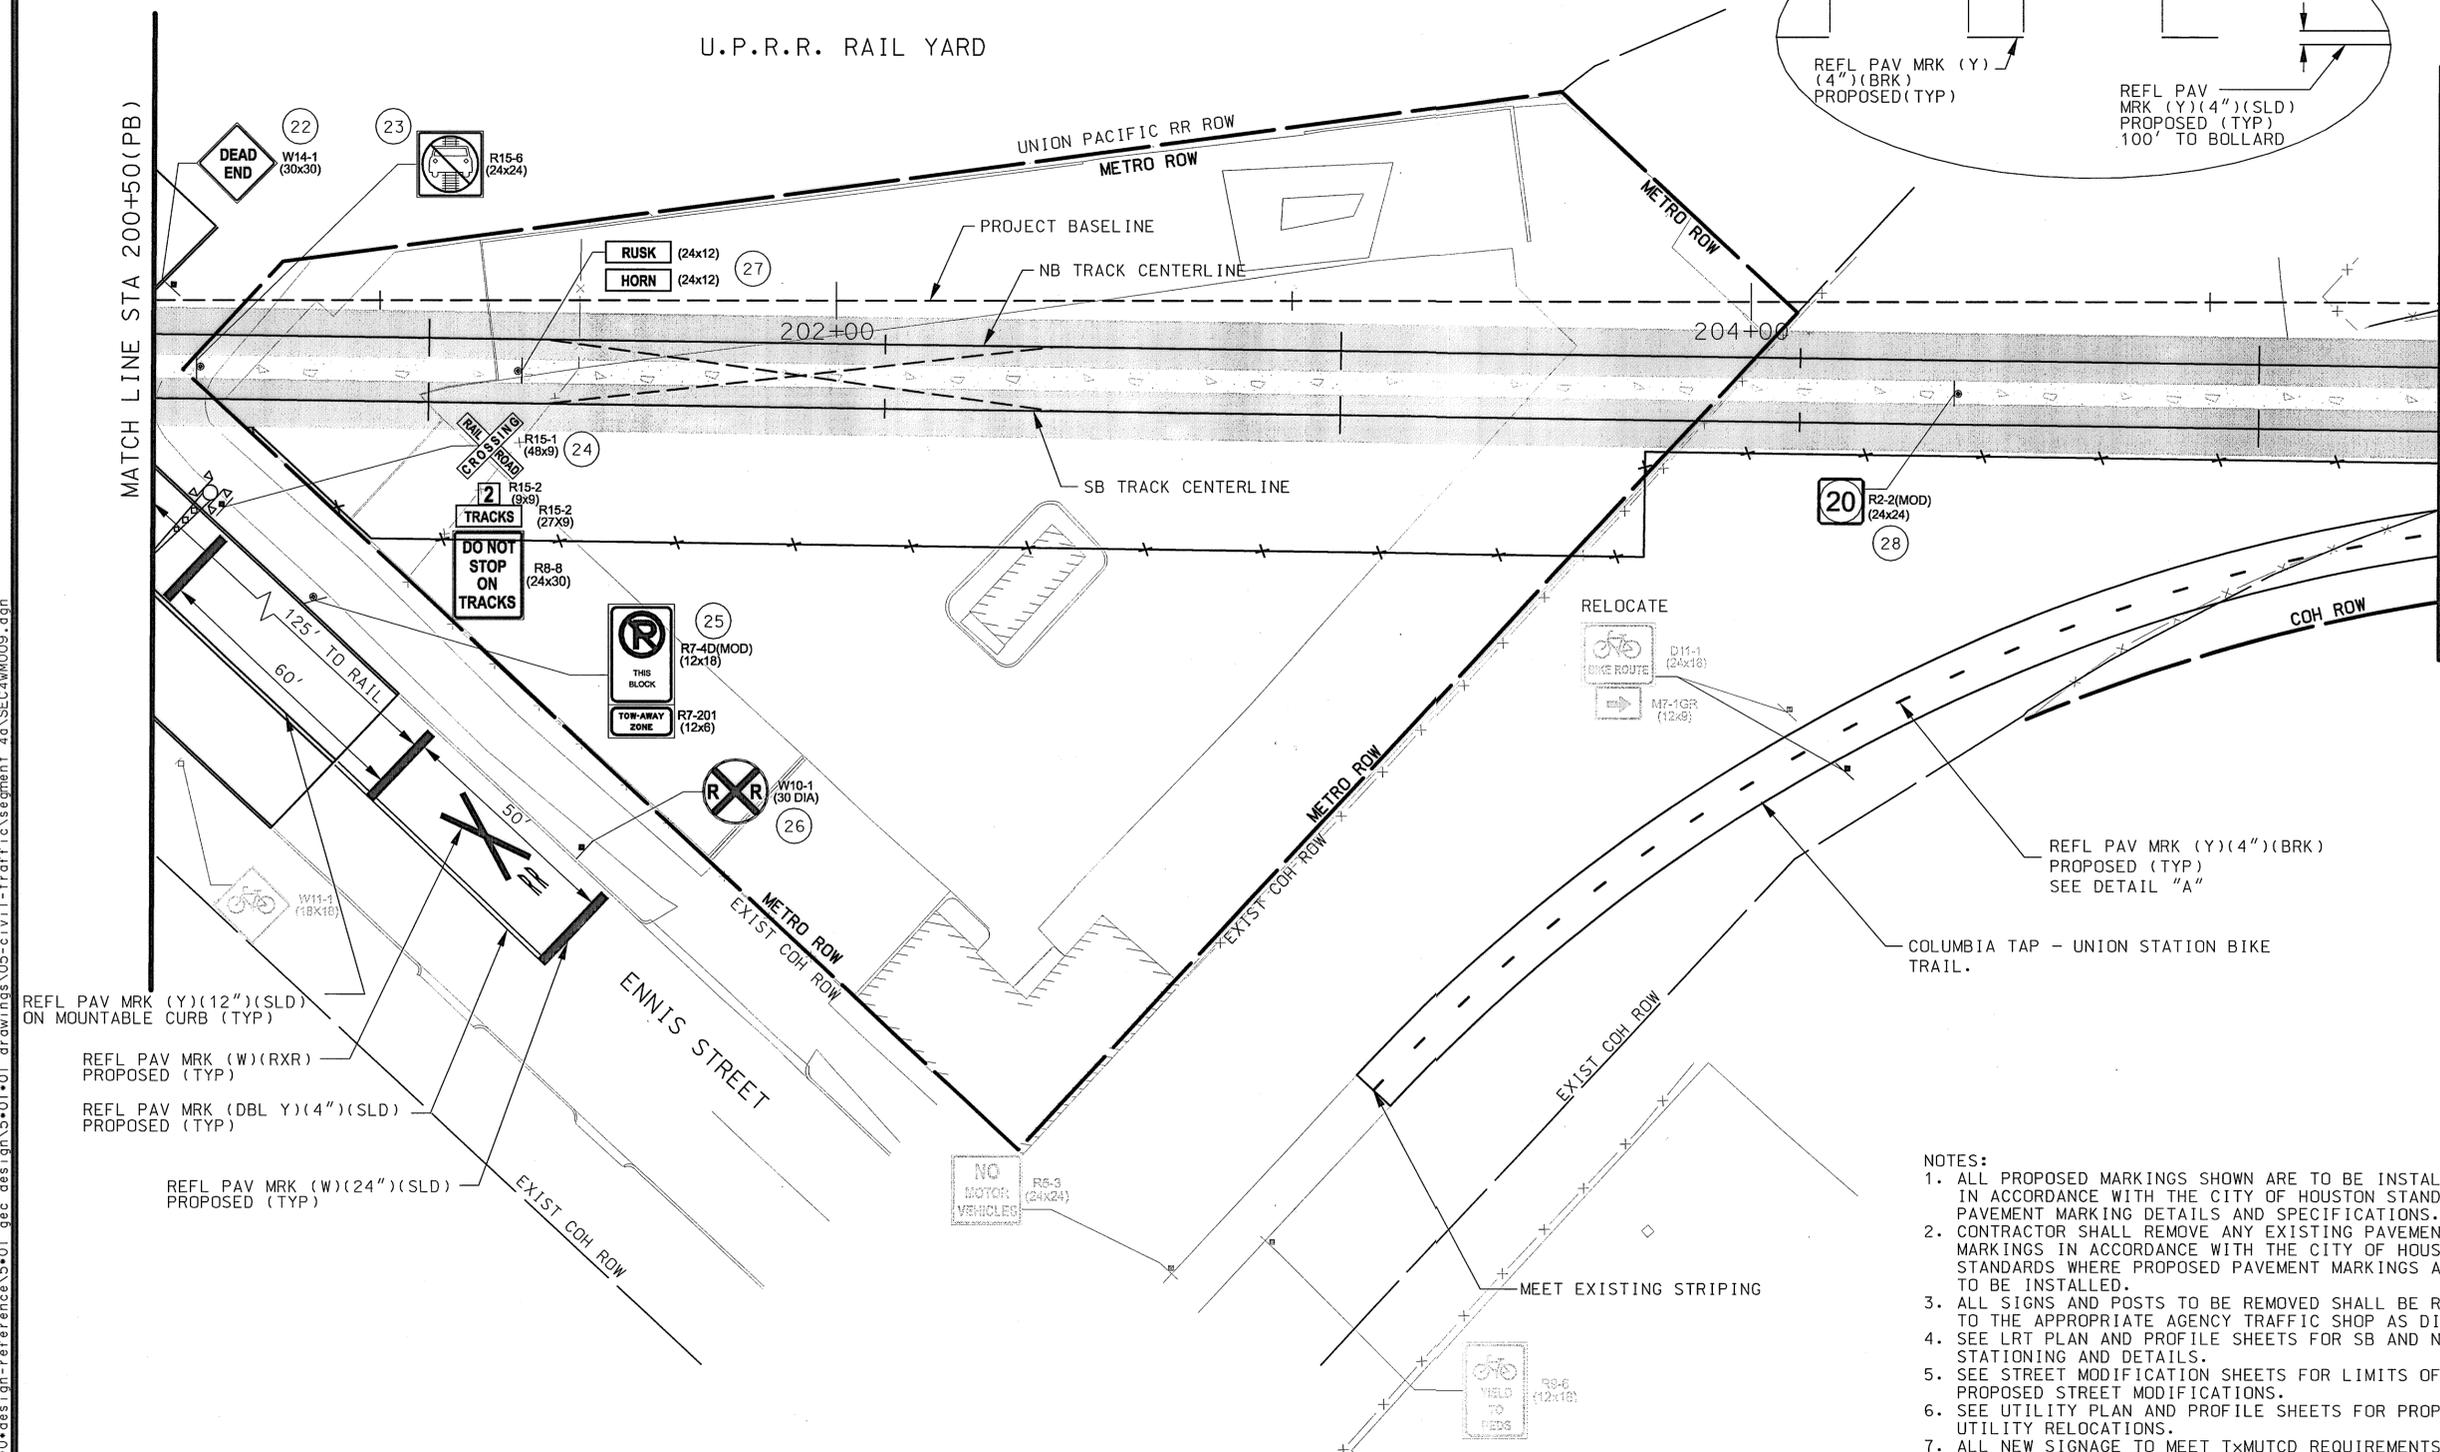

LEGEND

- EXISTING ROW
- PROPOSED ROW
- LRT TRACK C
- CROSSING GATE
- PROPOSED SIGN
- EXISTING SIGN

NOTES:

1. ALL PROPOSED MARKINGS SHOWN ARE TO BE INSTALLED IN ACCORDANCE WITH THE CITY OF HOUSTON STANDARD PAVEMENT MARKING DETAILS AND SPECIFICATIONS.
2. CONTRACTOR SHALL REMOVE ANY EXISTING PAVEMENT MARKINGS IN ACCORDANCE WITH THE CITY OF HOUSTON STANDARDS WHERE PROPOSED PAVEMENT MARKINGS ARE TO BE INSTALLED.
3. ALL SIGNS AND POSTS TO BE REMOVED SHALL BE RETURNED TO THE APPROPRIATE AGENCY TRAFFIC SHOP AS DIRECTED.
4. SEE LRT PLAN AND PROFILE SHEETS FOR SB AND NB RAIL STATIONING AND DETAILS.
5. SEE STREET MODIFICATION SHEETS FOR LIMITS OF PROPOSED STREET MODIFICATIONS.
6. SEE UTILITY PLAN AND PROFILE SHEETS FOR PROPOSED UTILITY RELOCATIONS.
7. ALL NEW SIGNAGE TO MEET TXMUTCD REQUIREMENTS AND SPACING.
8. SEE TRAFFIC SIGNAL SHEETS FOR LAYOUTS OF PROPOSED SIGNAL IMPROVEMENTS AND SIGNAL RELATED SIGNS.

RELEASED FOR CONSTRUCTION 7/20/10

CITY OF HOUSTON
DEPARTMENT OF PUBLIC WORKS AND ENGINEERING

47226
CITY DRAWING NUMBER

CONTRACT SHEET NO 137 OF 375

REV	DATE	DESCRIPTION	ADD	AMD	CCR	BY	ENG	CHK	APP

LAN Lockwood, Andrews & Newnam, Inc.
A LEO A DALY COMPANY

STATE OF TEXAS
THOMAS D. DUNCAN
98353
LICENSED PROFESSIONAL ENGINEER
Lockwood, Andrews & Newnam, Inc.
ID # 2614

HRT
HOUSTON
RAPID TRANSIT JV

METRO
Solutions
Going Places
Metropolitan Transit Authority of Harris County, Texas

CADD	05/14/10
DRN BY	J. D.
DATE	05/14/10
DRN CKD BY	T. D.
DATE	05/14/10
DES BY	M. A. F.
DATE	05/14/10
DES CKD BY	C. E. R.
DATE	05/14/10
APPROVED BY	
DATE	
SCALE:	AS SHOWN

METRO SOLUTIONS SOUTHEAST CORRIDOR - 4A
SIGNING AND PAVEMENT MARKING
STA 200+50 (PB) TO
STA 205+50 (PB)

CONTRACT NO. CT0800120
DRAWING NO. WC3-0009
REV.

6/23/2010 9:54:55 AM c:\pwork\150-10118-000\prod\5*0*des\ign-traffic\segment_4\SEC4\WM003.dgn