





LEGEND


- EXISTING ROW
- - - PROPOSED ROW
- LRT TRACK C
- CROSSING GATE
- PROPOSED SIGN
- EXISTING SIGN

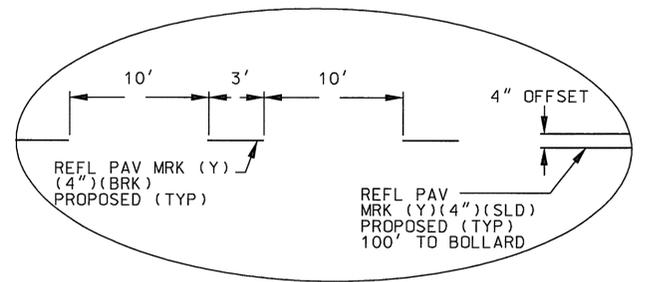

DETAIL "B"
N.T.S.

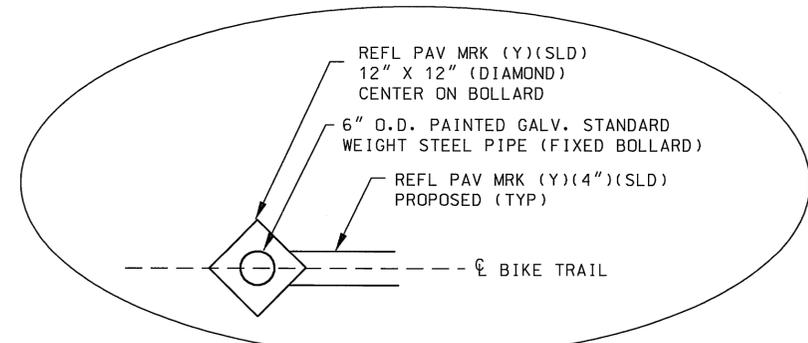

DETAIL "A"
N.T.S.

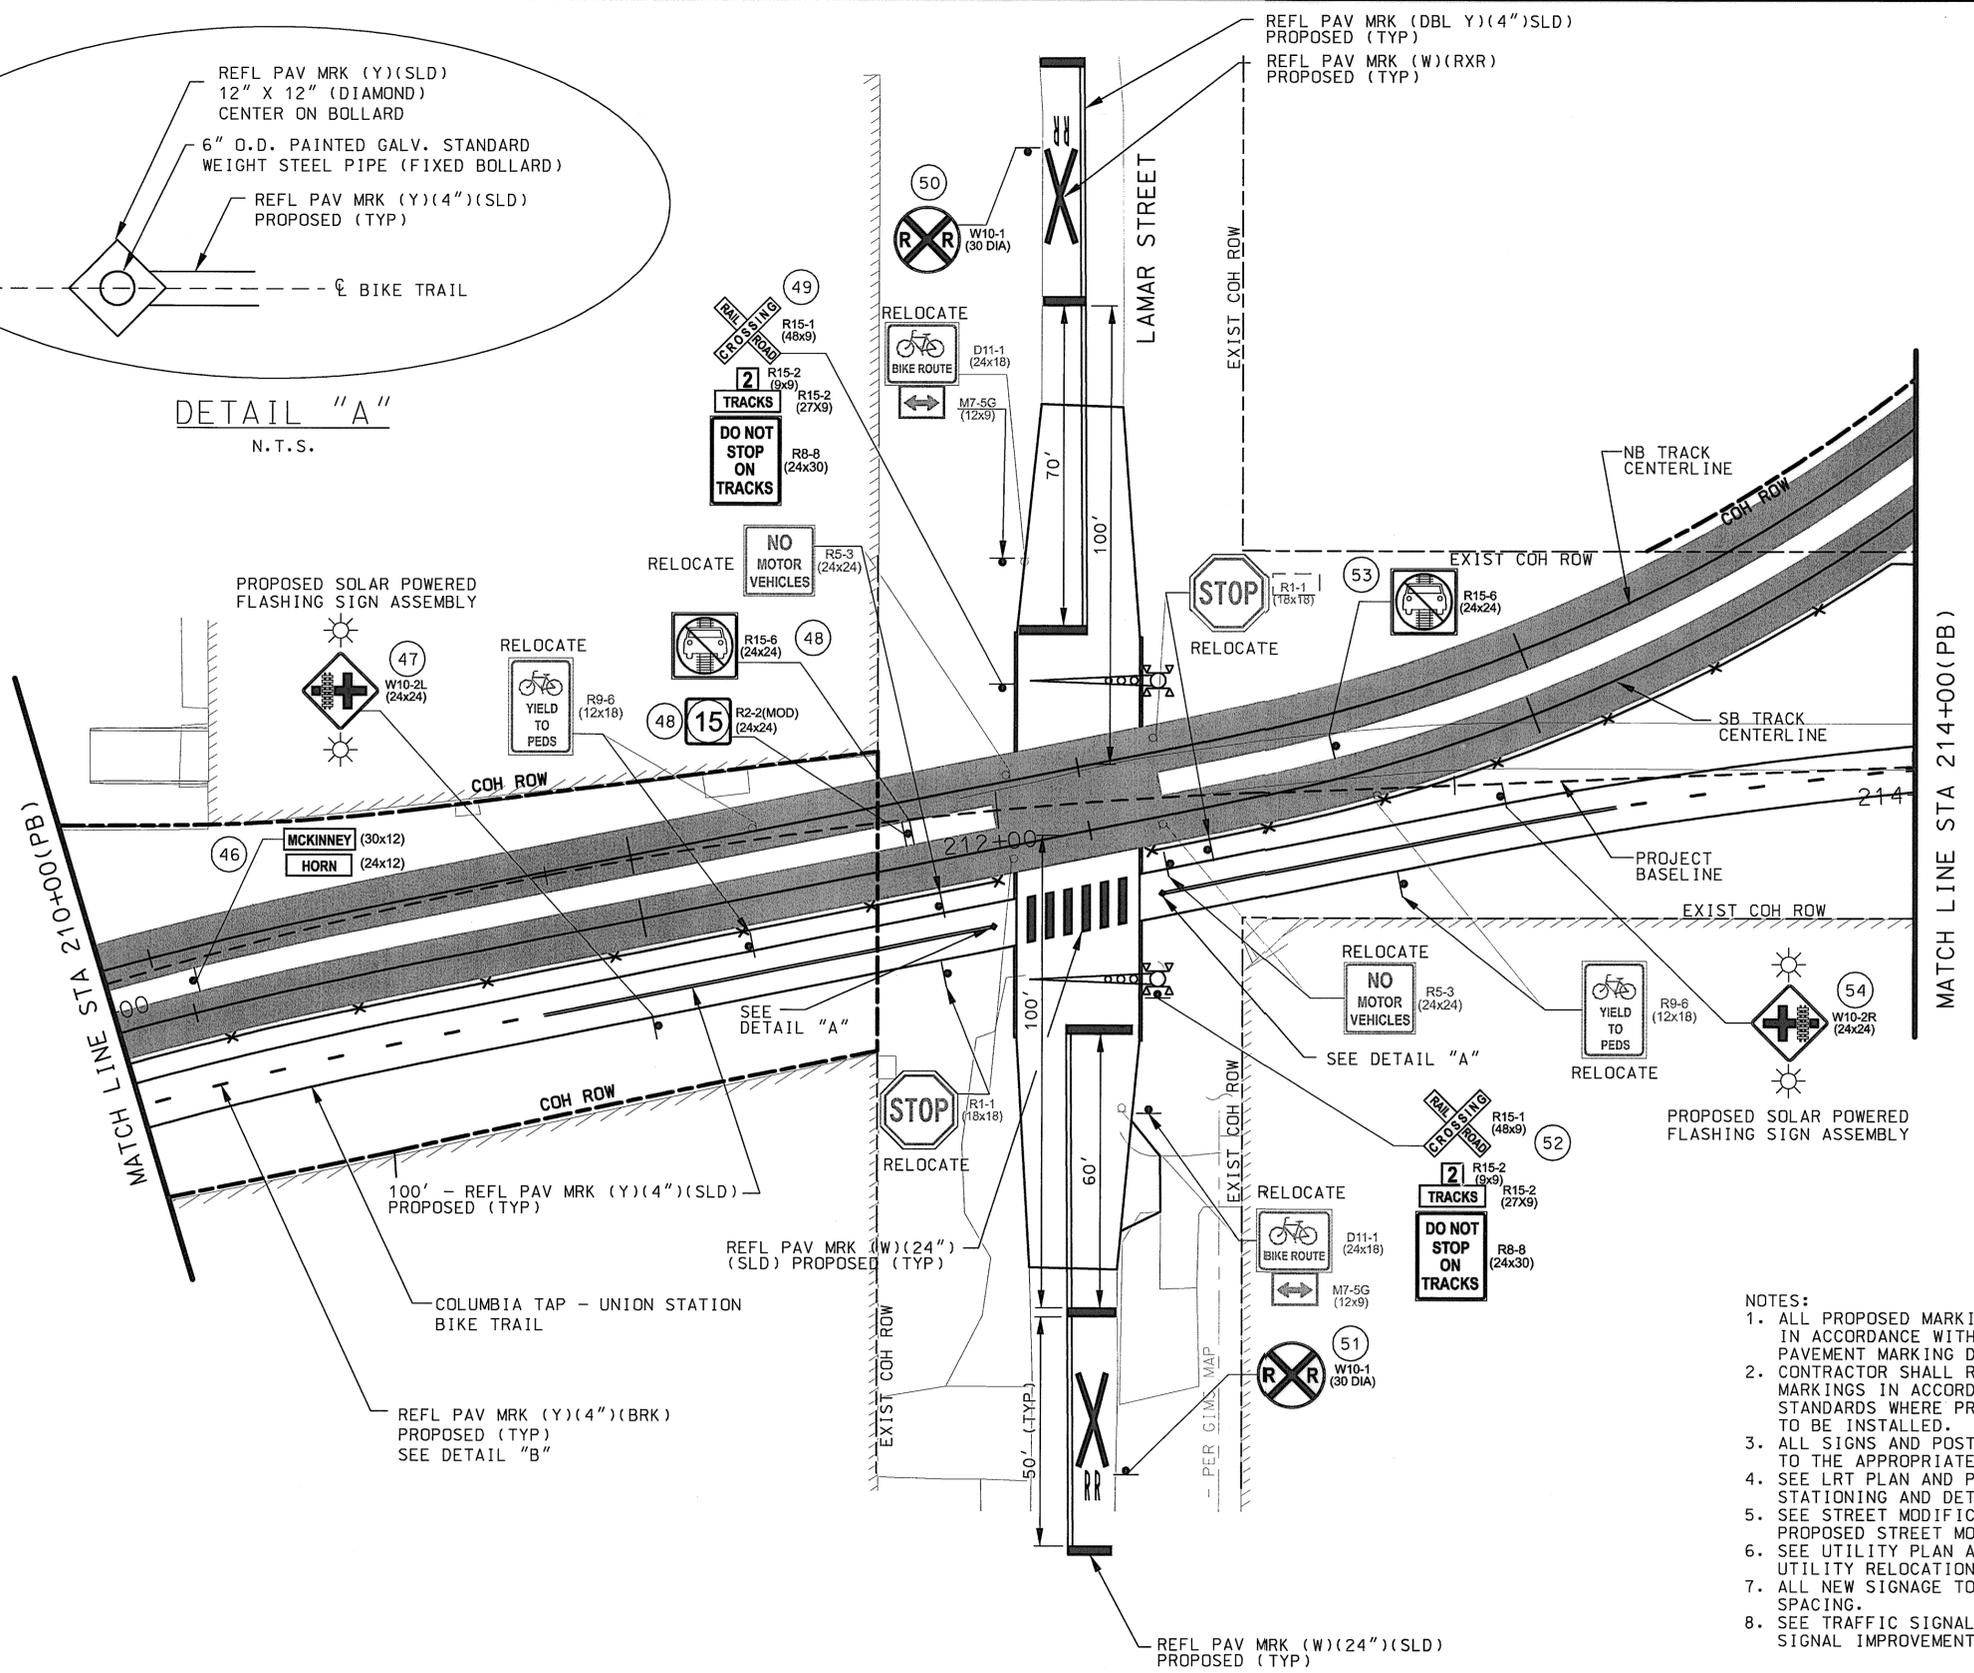

- NOTES:
1. ALL PROPOSED MARKINGS SHOWN ARE TO BE INSTALLED IN ACCORDANCE WITH THE CITY OF HOUSTON STANDARD PAVEMENT MARKING DETAILS AND SPECIFICATIONS.
 2. CONTRACTOR SHALL REMOVE ANY EXISTING PAVEMENT MARKINGS IN ACCORDANCE WITH THE CITY OF HOUSTON STANDARDS WHERE PROPOSED PAVEMENT MARKINGS ARE TO BE INSTALLED.
 3. ALL SIGNS AND POSTS TO BE REMOVED SHALL BE RETURNED TO THE APPROPRIATE AGENCY TRAFFIC SHOP AS DIRECTED.
 4. SEE LRT PLAN AND PROFILE SHEETS FOR SB AND NB RAIL STATIONING AND DETAILS.
 5. SEE STREET MODIFICATION SHEETS FOR LIMITS OF PROPOSED STREET MODIFICATIONS.
 6. SEE UTILITY PLAN AND PROFILE SHEETS FOR PROPOSED UTILITY RELOCATIONS.
 7. ALL NEW SIGNAGE TO MEET TXMUTCD REQUIREMENTS AND SPACING.
 8. SEE TRAFFIC SIGNAL SHEETS FOR LAYOUTS OF PROPOSED SIGNAL IMPROVEMENTS AND SIGNAL RELATED SIGNS.

RELEASED FOR CONSTRUCTION

CITY OF HOUSTON
DEPARTMENT OF PUBLIC WORKS AND ENGINEERING

47226
CITY DRAWING NUMBER

CONTRACT SHEET NO 139 OF 375

5/19/2010 9:25:34 AM c:\houston\150-1018-000\prod\5-0-05-des\ign-ref\reference\5-01-01-drawings\05-civil\1-traffic\segment_4a\SEC4\WM011.dgn

REV	DATE	DESCRIPTION	ADD	AMD	CCR	BY	ENG	CHK	APP

LAN Lockwood, Andrews & Newnam, Inc.
A LEO A DALY COMPANY

5/21/10
STATE OF TEXAS
THOMAS R. WOODMAN
9855
LICENSED PROFESSIONAL ENGINEER
LOCKWOOD, ANDREWS & NEWNAM, INC.
ID # 2614

HRT
HOUSTON
RAPID TRANSIT JV

METRO
Solutions

CADD	05/14/10
DRN BY	DATE
J.O.	05/14/10
DRN CKD BY	DATE
T.D.	05/14/10
DES BY	DATE
M.A.F.	05/14/10
DES CKD BY	DATE
C.E.R.	05/14/10
APPROVED BY	DATE

METRO SOLUTIONS SOUTHEAST CORRIDOR - 4A
SIGNING AND PAVEMENT MARKING
STA 210+00 (PB) TO
STA 214+00 (PB)

SCALE: AS SHOWN
CONTRACT NO. CT0800120
DRAWING NO. WC3-0011
REV.

