

- LEGEND
- EXISTING ROW
 - PROPOSED ROW
 - LRT TRACK C
 - CROSSING GATE
 - PROPOSED SIGN
 - EXISTING SIGN

- NOTES:
1. ALL PROPOSED MARKINGS SHOWN ARE TO BE INSTALLED IN ACCORDANCE WITH THE CITY OF HOUSTON STANDARD PAVEMENT MARKING DETAILS AND SPECIFICATIONS.
 2. CONTRACTOR SHALL REMOVE ANY EXISTING PAVEMENT MARKINGS IN ACCORDANCE WITH THE CITY OF HOUSTON STANDARDS WHERE PROPOSED PAVEMENT MARKINGS ARE TO BE INSTALLED.
 3. ALL SIGNS AND POSTS TO BE REMOVED SHALL BE RETURNED TO THE APPROPRIATE AGENCY TRAFFIC SHOP AS DIRECTED.
 4. SEE LRT PLAN AND PROFILE SHEETS FOR SB AND NB RAIL STATIONING AND DETAILS.
 5. SEE STREET MODIFICATION SHEETS FOR LIMITS OF PROPOSED STREET MODIFICATIONS.
 6. SEE UTILITY PLAN AND PROFILE SHEETS FOR PROPOSED UTILITY RELOCATIONS.
 7. ALL NEW SIGNAGE TO MEET TXMUTCD REQUIREMENTS AND SPACING.
 8. SEE TRAFFIC SIGNAL SHEETS FOR LAYOUTS OF PROPOSED SIGNAL IMPROVEMENTS AND SIGNAL RELATED SIGNS.
 9. 10.04.ALL.02 REFERS TO THE CITY OF HOUSTON APPROVED VARIANCE FOR TRAFFIC BUTTONS

CITY OF HOUSTON
DEPARTMENT OF PUBLIC WORKS AND ENGINEERING

STREET & BRIDGE ENGINEERING

Wayne Gaudin 19. OCT. 2009
WAYNE GAUDIN, P.E. - SR. P.M.

ACCEPTED AND FILED
46499
CITY DRAWING NUMBER
HOUSTON TEXAS

CONTRACT SHEET NO 100 OF 318

9/23/2009 JLOrtega 11:54:25 AM
 R:\120409\150-10118-000\Prod\5-0-0-Des\gn-Reference\5-01_GEC_Design\5-01-01_Drawings\05-Civil-1-Traffic\SEGMENT_3B\SEC4\WM018.dgn

LAN Lockwood, Andrews & Newnam, Inc.
A LEO A DALY COMPANY




METRO
Solutions
Going Places
Metropolitan Transit Authority of Harris County, Texas

CADD	09/21/09
DRN BY	DATE
J.O.	09/21/09
DRN CKD BY	DATE
T.D.	09/21/09
DES BY	DATE
M.A.F.	09/21/09
DES CKD BY	DATE
C.E.R.	09/21/09
APPROVED BY	DATE

SCALE: AS SHOWN

METRO SOLUTIONS SOUTHEAST CORRIDOR
SIGNING AND PAVEMENT MARKING
STA 241+00 (PB) TO
STA 246+00 (PB)


CONTRACT NO. CT0800120
DRAWING NO. WC3-0028
REV.

 

DETAIL "A"

REPORT EMERGENCY OR PROBLEM TO 713-843-5499 CROSSING 935965 T

I-13 (24x18)

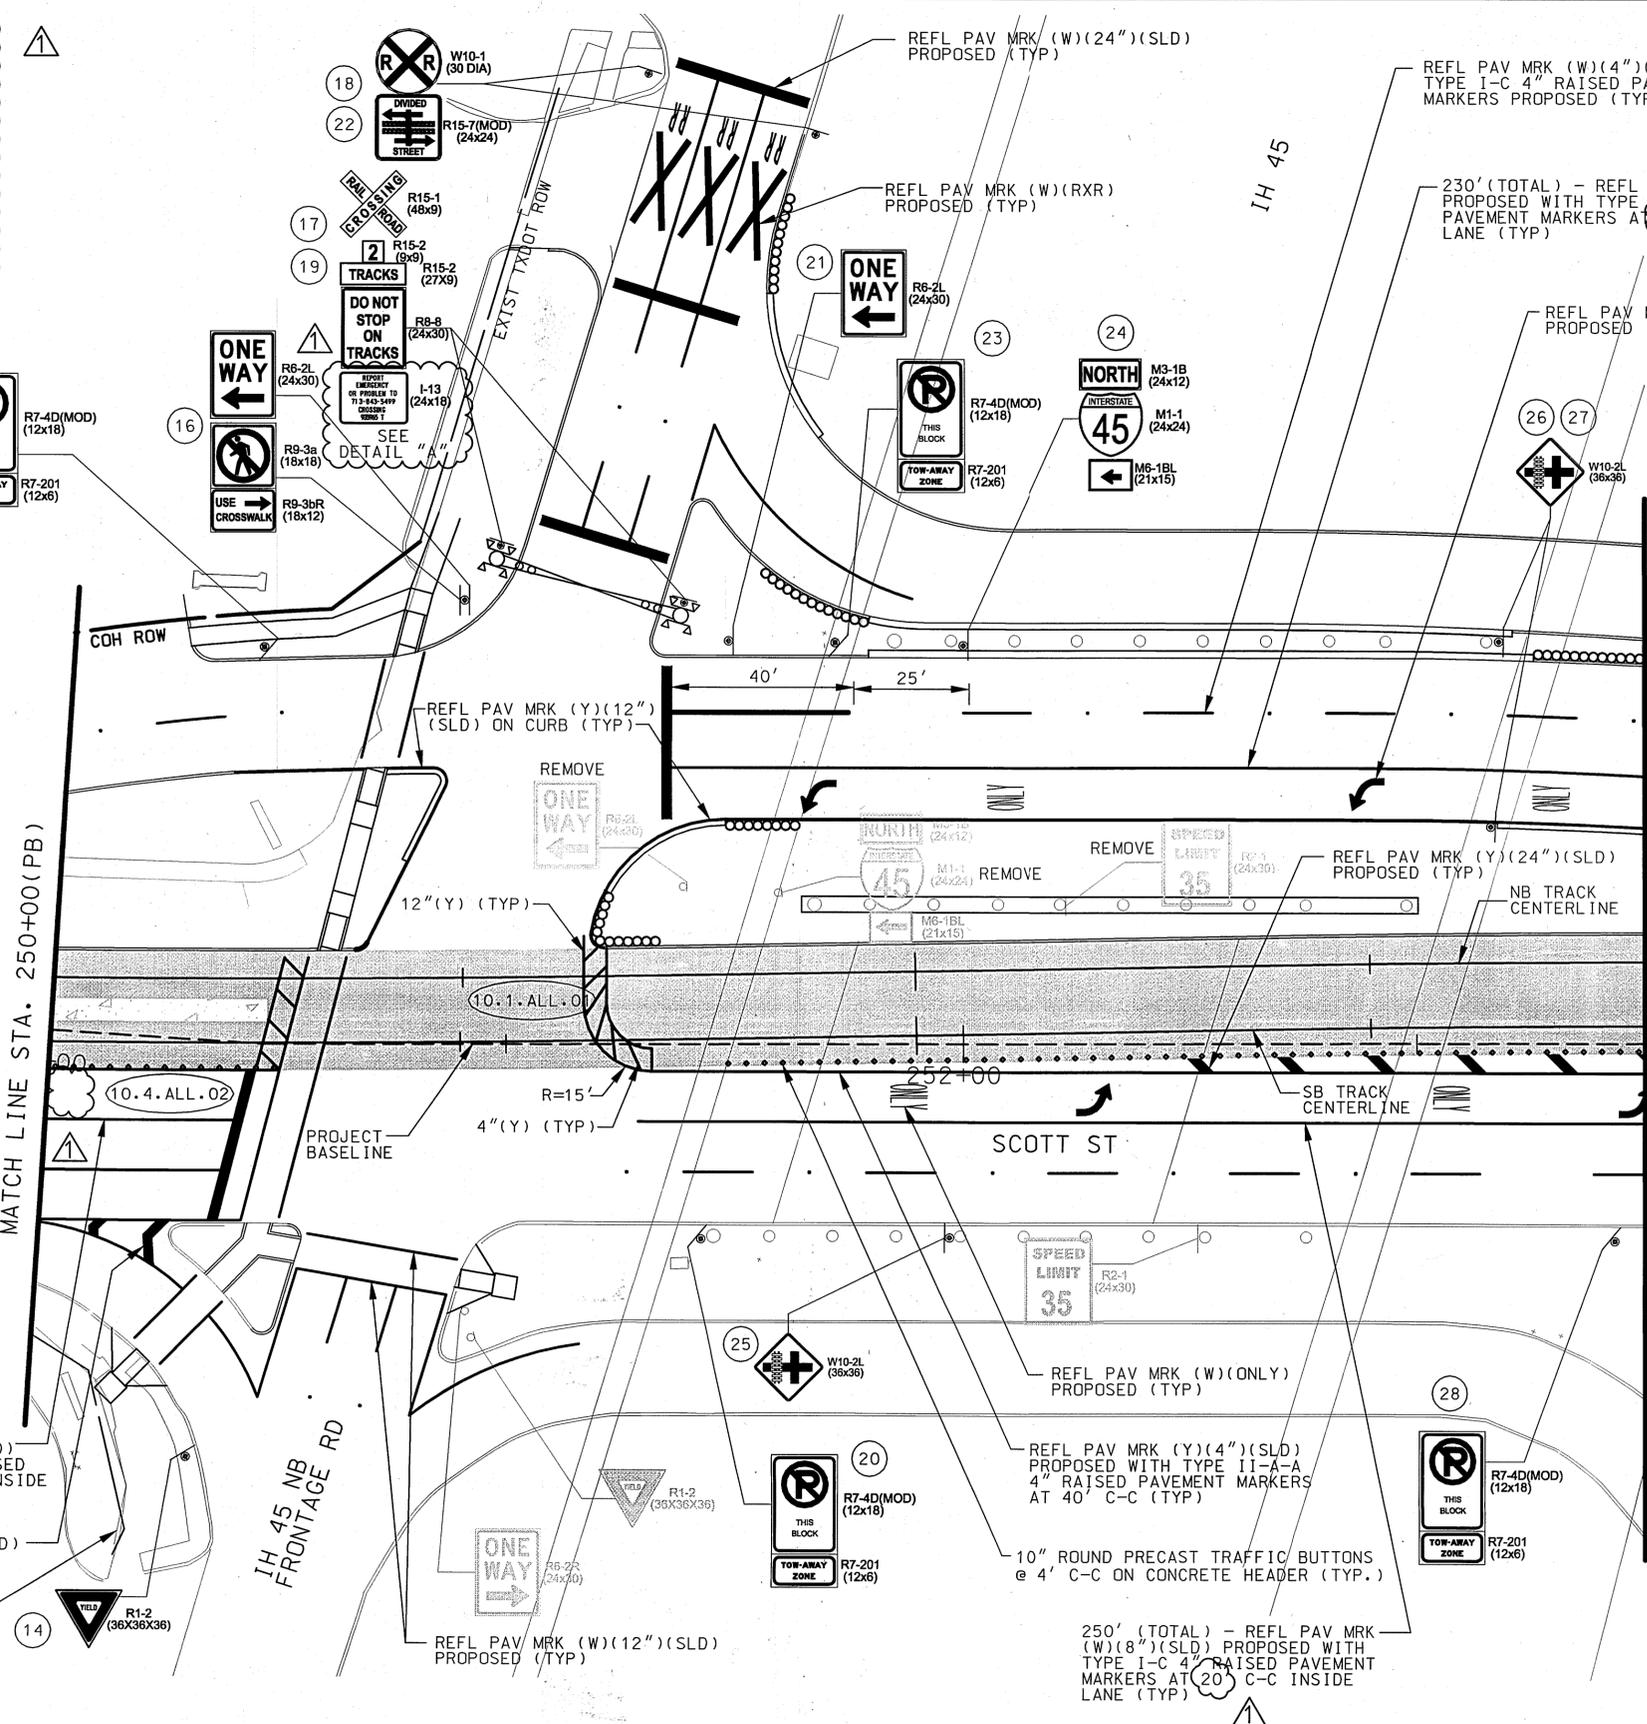

- NOTES WITHIN TXDOT R.O.W.:
1. ALL PROPOSED MARKINGS SHOWN ARE TO BE INSTALLED IN ACCORDANCE WITH THE TXDOT STANDARD PAVEMENT MARKING DETAILS AND SPECIFICATIONS AND IN ACCORDANCE WITH THE GUIDELINES IN THE TEXAS MANUAL ON UNIFORM TRAFFIC CONTROL DEVICES.
 2. METRO AGREES TO MAINTAIN THE PAVEMENT MARKINGS AND ADVANCED WARNING SIGNS PLACED ALONG THE ROADWAYS UNDER THEIR JURISDICTION IN ACCORDANCE WITH THE GUIDELINES IN THE TEXAS MANUAL ON UNIFORM TRAFFIC CONTROL DEVICES AS SHOWN ON THE LAYOUT AND STANDARD SHEETS AS ACKNOWLEDGED ON THE TITLE SHEET.
 3. METRO OR ITS CONTRACTOR SHALL FURNISH, INSTALL AND MAINTAIN SIGN MOUNTING BRACKETS FOR THE REPORT SIGN R15-4
 4. TXDOT PERMIT WILL BE REQUIRED FOR WORK WITHIN TXDOT R.O.W.

- NOTES WITHIN C.O.H. R.O.W.:
1. ALL PROPOSED MARKINGS SHOWN ARE TO BE INSTALLED IN ACCORDANCE WITH THE CITY OF HOUSTON STANDARD PAVEMENT MARKING DETAILS AND SPECIFICATIONS.
 2. CONTRACTOR SHALL REMOVE ANY EXISTING PAVEMENT MARKINGS IN ACCORDANCE WITH THE CITY OF HOUSTON STANDARDS WHERE PROPOSED PAVEMENT MARKINGS ARE TO BE INSTALLED.
 3. ALL SIGNS AND POSTS TO BE REMOVED SHALL BE RETURNED TO THE APPROPRIATE AGENCY TRAFFIC SHOP AS DIRECTED.
 4. SEE LRT PLAN AND PROFILE SHEETS FOR SB AND NB RAIL STATIONING AND DETAILS.
 5. SEE STREET MODIFICATION SHEETS FOR LIMITS OF PROPOSED STREET MODIFICATIONS.
 6. SEE UTILITY PLAN AND PROFILE SHEETS FOR PROPOSED UTILITY RELOCATIONS.
 7. ALL NEW SIGNAGE TO MEET TXMUTCD REQUIREMENTS AND SPACING.
 8. SEE TRAFFIC SIGNAL SHEETS FOR LAYOUTS OF PROPOSED SIGNAL IMPROVEMENTS AND SIGNAL RELATED SIGNS.
 9. 10.4.ALL.02 REFERS TO THE CITY OF HOUSTON APPROVED VARIANCE FOR TRAFFIC BUTTONS
 10. 10.1.ALL.01 REFERS TO THE CITY OF HOUSTON APPROVED VARIANCE FOR MEDIAN NOSE

- LEGEND
- EXISTING ROW
 - PROPOSED ROW
 - LRT TRACK
 - CROSSING GATE
 - PROPOSED SIGN
 - EXISTING SIGN

RELEASED FOR CONSTRUCTION 12/17/10

CITY OF HOUSTON
DEPARTMENT OF PUBLIC WORKS AND ENGINEERING

47205

CONTRACT SHEET NO 157 OF 523

11/24/2010 11:15:36 PM R:\120409\150-10118-000\Prod\5+0+Des\ign-Reference\5+01_GEC_Des\ign\5+0+01+01_Drw\ings\05-Civil-Traffic\SEGMENT_3A\SEC4\WM020+REV1.dgn

REV	DATE	DESCRIPTION	ADD	AMD	CCR	BY	ENG	CHK	APP
1	11/24/10	RFR 00016 - TXDOT REVISIONS				AEH	TD		DA

LAN Lockwood, Andrews & Newnam, Inc.
A LEQ A DALY COMPANY

STATE OF TEXAS
THOMAS D. DUNCAN
98553
LICENSED PROFESSIONAL ENGINEER
Lockwood, Andrews & Newnam, Inc.
ID # 2614

HRT
HOUSTON
RAPID TRANSIT JV

METRO
Solutions
Going Places
Metropolitan Transit Authority of Harris County, Texas

CADD	06/07/10
DRN BY	DATE
J.O.	06/07/10
DRN CKD BY	DATE
T.D.	06/07/10
DES BY	DATE
M.A.F.	06/07/10
DES CKD BY	DATE
C.E.R.	06/07/10
APPROVED BY	DATE

SCALE: AS SHOWN

METRO SOLUTIONS SOUTHEAST CORRIDOR - 3A

SIGNING AND PAVEMENT MARKING
STA 250+00 (PB) TO
STA 253+50 (PB)
DOT 935 965 T

CONTRACT NO. CT0800120 DRAWING NO. WC3-0030 REV. 1