


END SEGMENT 3A / BEGIN SEGMENT 2B
STA. 288+70 (BL)

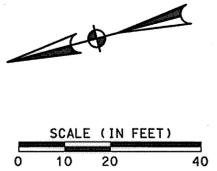


LEGEND

- EXISTING ROW
- - - PROPOSED ROW
- LRT TRACK C
- CROSSING GATE
- ▬ PROPOSED SIGN
- ▬ EXISTING SIGN

NOTES:

1. ALL PROPOSED MARKINGS SHOWN ARE TO BE INSTALLED IN ACCORDANCE WITH THE CITY OF HOUSTON STANDARD PAVEMENT MARKING DETAILS AND SPECIFICATIONS.
2. CONTRACTOR SHALL REMOVE ANY EXISTING PAVEMENT MARKINGS IN ACCORDANCE WITH THE CITY OF HOUSTON STANDARDS WHERE PROPOSED PAVEMENT MARKINGS ARE TO BE INSTALLED.
3. ALL SIGNS AND POSTS TO BE REMOVED SHALL BE RETURNED TO THE APPROPRIATE AGENCY TRAFFIC SHOP AS DIRECTED.
4. SEE LRT PLAN AND PROFILE SHEETS FOR SB AND NB RAIL STATIONING AND DETAILS.
5. SEE STREET MODIFICATION SHEETS FOR LIMITS OF PROPOSED STREET MODIFICATIONS.
6. SEE UTILITY PLAN AND PROFILE SHEETS FOR PROPOSED UTILITY RELOCATIONS.
7. ALL NEW SIGNAGE TO MEET TXMUTCD REQUIREMENTS AND SPACING.
8. SEE TRAFFIC SIGNAL SHEETS FOR LAYOUTS OF PROPOSED SIGNAL IMPROVEMENTS AND SIGNAL RELATED SIGNS.
9. 10.04.ALL.02 REFERS TO THE CITY OF HOUSTON APPROVED VARIANCE FOR TRAFFIC BUTTONS.

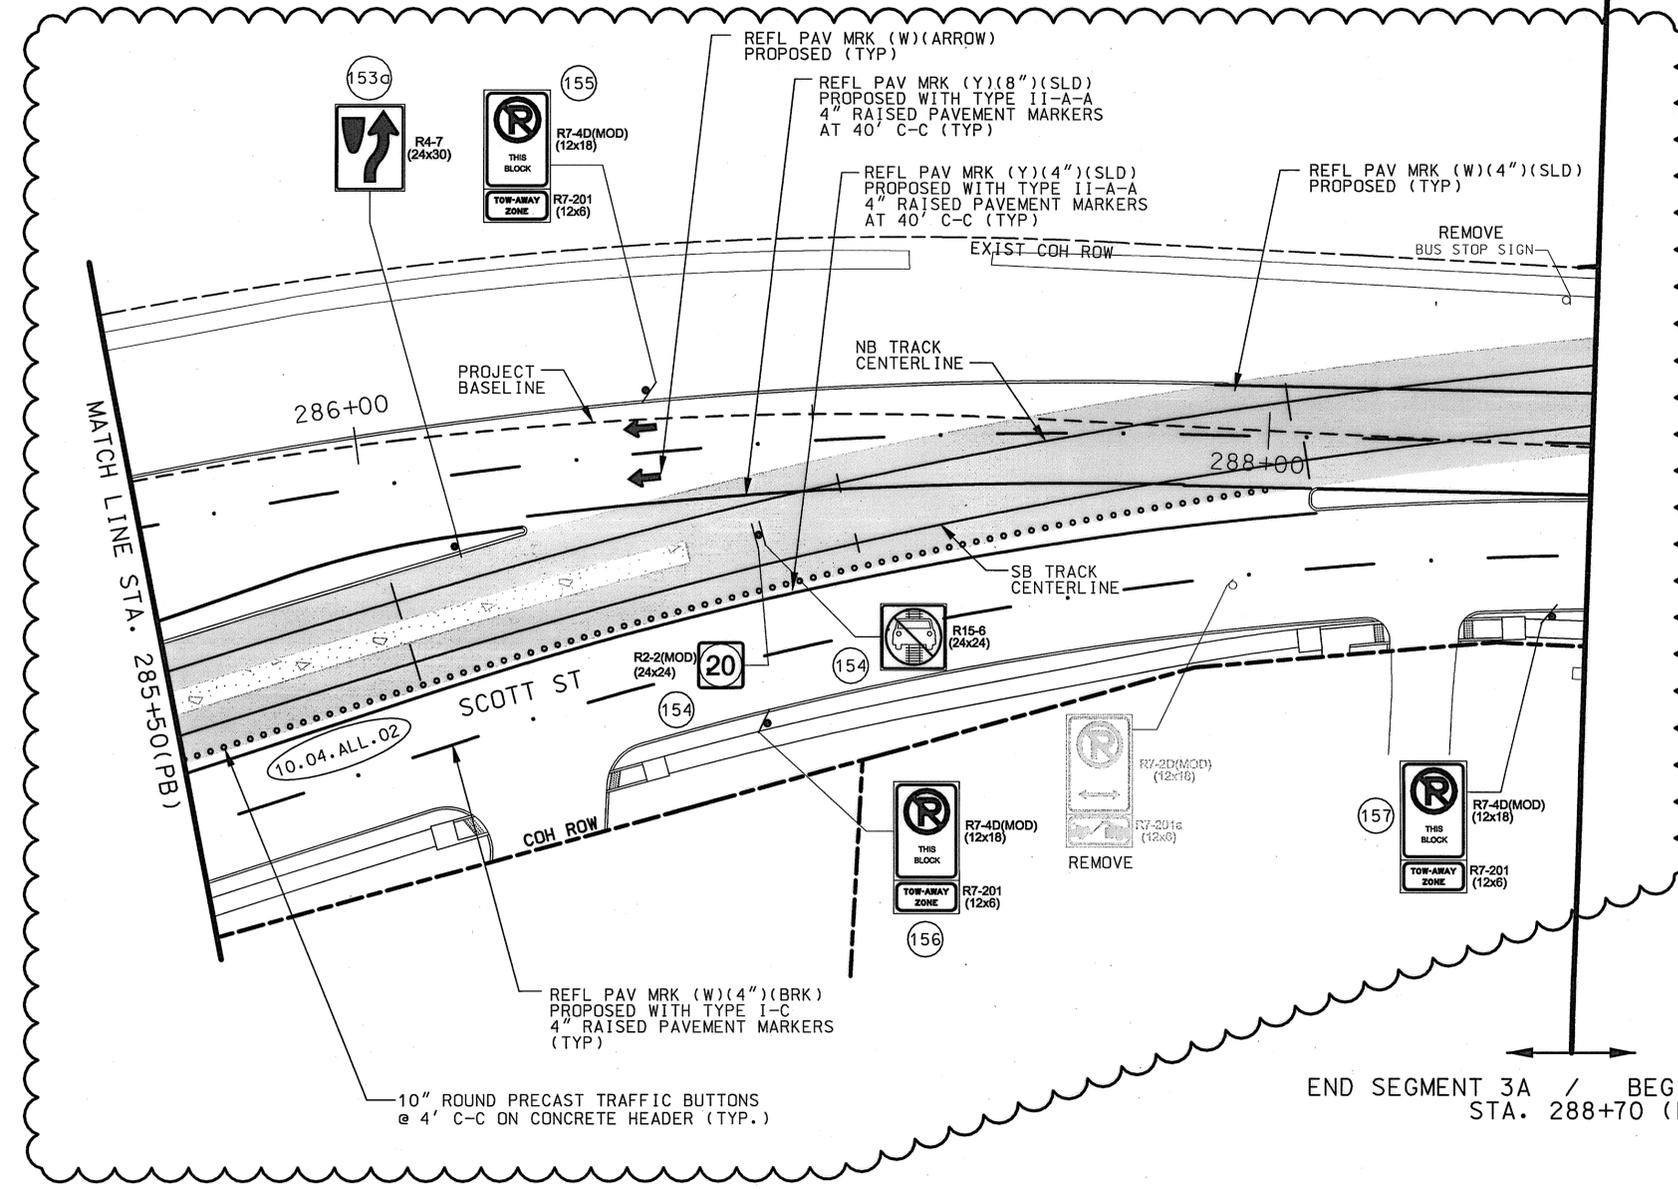

END SEGMENT 3A / BEGIN SEGMENT 2B
STA. 288+70 (BL)

RELEASED FOR CONSTRUCTION

CITY OF HOUSTON
DEPARTMENT OF PUBLIC WORKS AND ENGINEERING


CONTRACT SHEET NO 165 OF 523

METRO SOLUTIONS SOUTHEAST CORRIDOR - 3A
SIGNING AND PAVEMENT MARKING
STA 285+50 (PB) TO
STA 288+70 (PB)

CADD	06/29/11
DRN BY	J. D.
DRN CRD BY	T. D.
DES BY	M. A. F.
DES CRD BY	C. E. R.
APPROVED BY	

SCALE: AS SHOWN

CONTRACT NO. CT0800120
DRAWING NO. WC3-0038
REV. 1

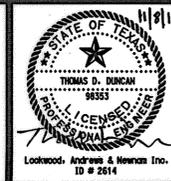

11/3/2011 10:09:59 AM R:\120409\150-1018-000\Prod\50-Design\50-Design-Reference\501_GEC_Design\501-01_Drawings\05-Civil\1-Traffic\SEGMENT_3A\SEC4\M02BREV1.dgn

REV	DATE	DESCRIPTION	ADD	AMD	CCR	BY	ENG	CHK	APP
1	6/28/2011	FR 00034 - 3A TRACK REALIGNMENT							