
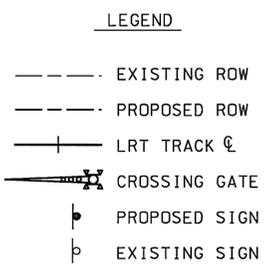
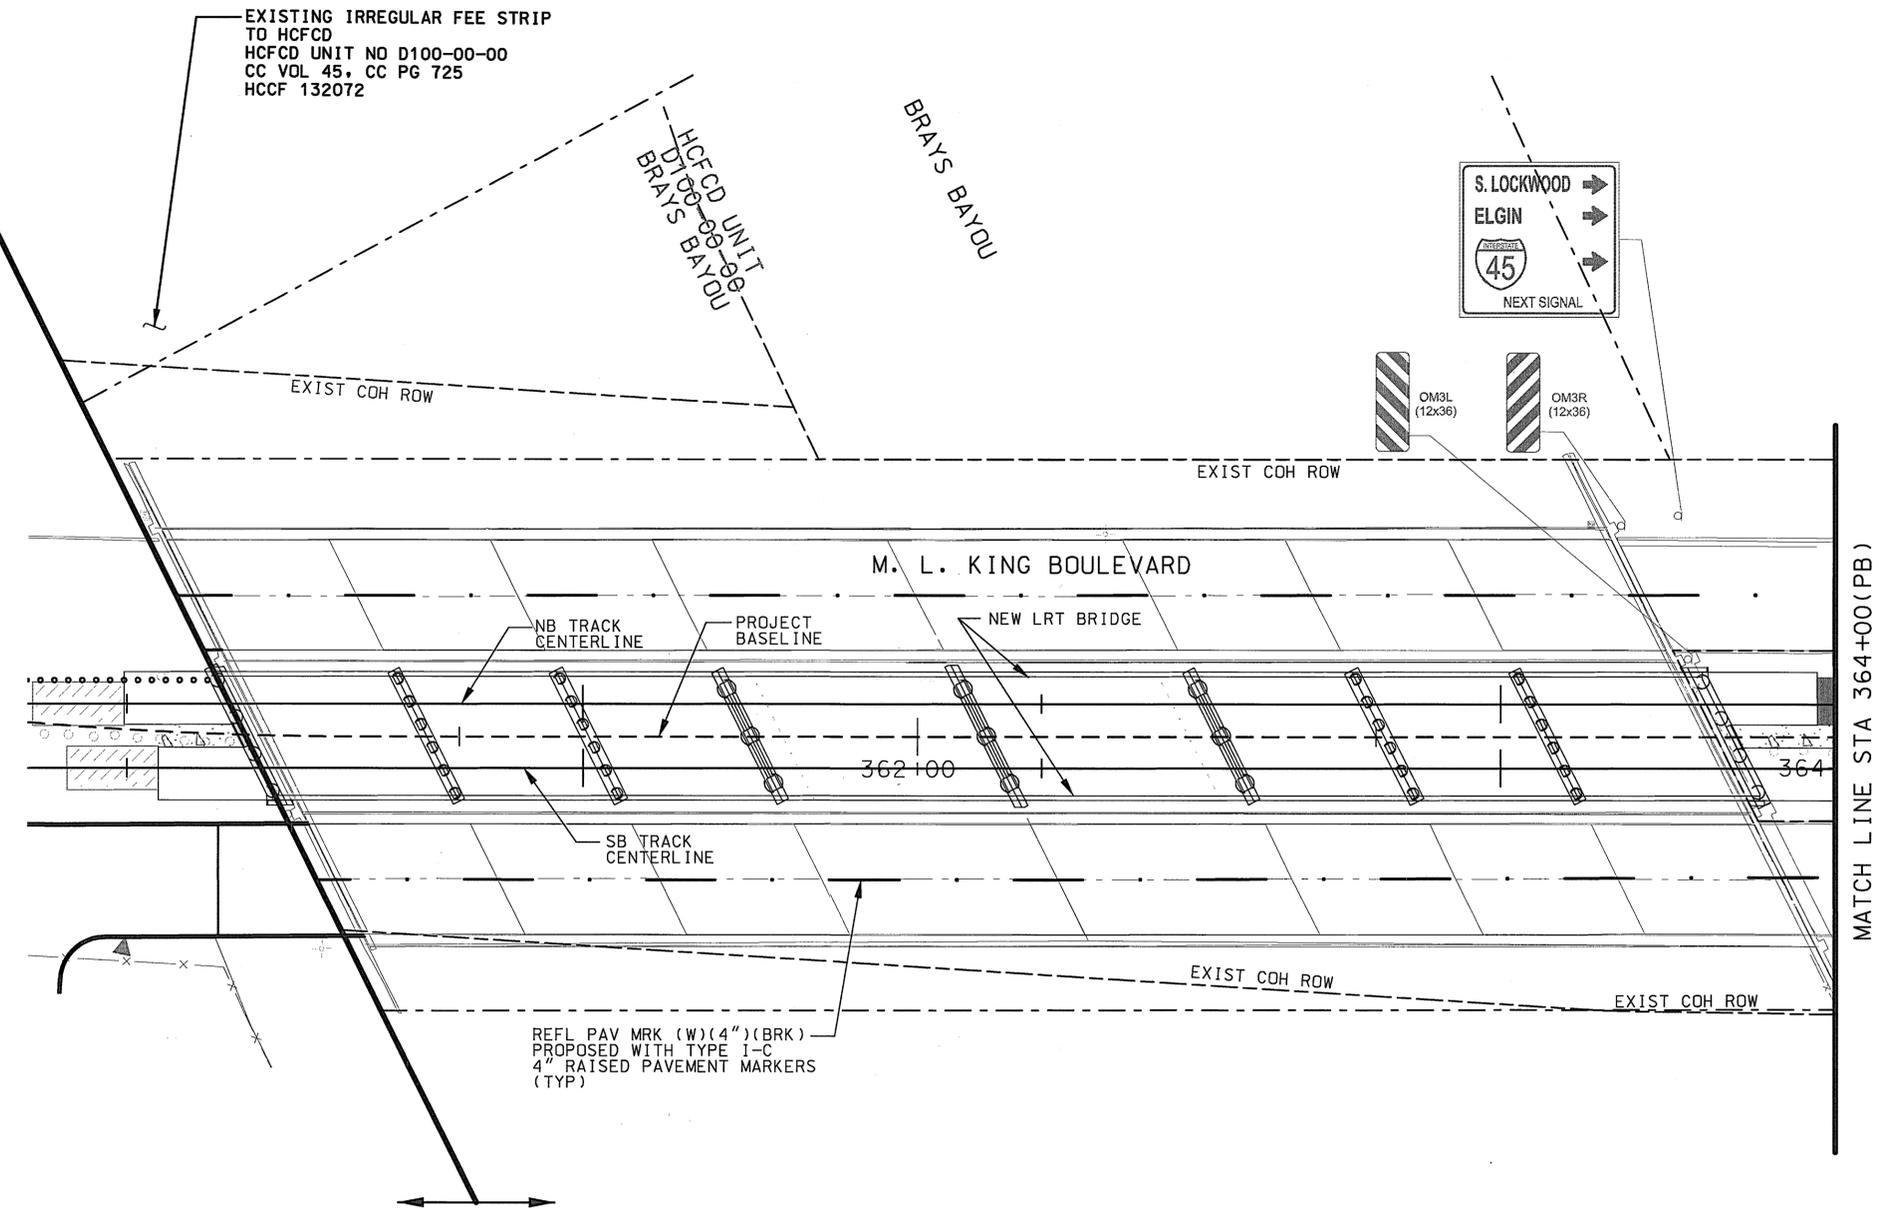


END SEGMENT 2A / BEGIN SEGMENT 1C
STA 360+53(PB)

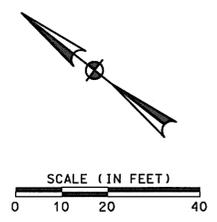

- NOTES:
- 1. ALL PROPOSED MARKINGS SHOWN ARE TO BE INSTALLED IN ACCORDANCE WITH THE CITY OF HOUSTON STANDARD PAVEMENT MARKING DETAILS AND SPECIFICATIONS.
 - 2. CONTRACTOR SHALL REMOVE ANY EXISTING PAVEMENT MARKINGS IN ACCORDANCE WITH THE CITY OF HOUSTON STANDARDS WHERE PROPOSED PAVEMENT MARKINGS ARE TO BE INSTALLED.
 - 3. ALL SIGNS AND POSTS TO BE REMOVED SHALL BE RETURNED TO THE CITY OF HOUSTON TRAFFIC SHOP AS DIRECTED.
 - 4. SEE LRT PLAN AND PROFILE SHEETS FOR SB AND NB RAIL STATIONING AND DETAILS.
 - 5. SEE STREET MODIFICATION SHEETS FOR LIMITS OF PROPOSED STREET MODIFICATIONS.
 - 6. SEE UTILITY PLAN AND PROFILE SHEETS FOR PROPOSED UTILITY RELOCATIONS.
 - 7. ALL NEW SIGNAGE TO MEET TxMUTCD REQUIREMENTS AND SPACING.
 - 8. SEE TRAFFIC SIGNAL SHEETS FOR LAYOUTS OF PROPOSED SIGNAL IMPROVEMENTS AND SIGNAL RELATED SIGNS.
 - 9. SEE SEGMENT 2A DRAWINGS FOR ALL REQUIRED SIGNS NORTH OF SEGMENT LINE.

END SEGMENT 2A / BEGIN SEGMENT 1C
STA 360+53(PB)

CITY OF HOUSTON
DEPARTMENT OF PUBLIC WORKS AND ENGINEERING
STREET & BRIDGE ENGINEERING
WAYNE GAUDIN C.O.H. - SR. P.M.

RELEASED FOR CONSTRUCTION 7/30/2010

2/23/2010 3:30:13 PM r:\120409\150-10118-000\prod\5*0*des\gn-reference\5*0*des\gn\5*0*01.dwg\05-civil-traffic\segment 1c\SEC4\W042.dgn

REV	DATE	DESCRIPTION	ADD	AMD	CCR	BY	ENG	CHK	APP

CADD	02/11/10
DRN BY	DATE
J.D.	02/11/10
DRN CKD BY	DATE
T.D.	02/11/10
DES BY	DATE
M.A.F.	02/11/10
DES CKD BY	DATE
C.E.R.	02/11/10
APPROVED BY	DATE

METRO SOLUTIONS SOUTHEAST CORRIDOR - IC
SIGNING AND PAVEMENT MARKING
STA 360+53 (PB) TO
STA 364+00 (PB)

CONTRACT NO.	CT0800120	DRAWING NO.	WC3-0054	REV.	
--------------	-----------	-------------	----------	------	--