



- NOTES:
1. ALL PROPOSED MARKINGS SHOWN ARE TO BE INSTALLED IN ACCORDANCE WITH THE CITY OF HOUSTON STANDARD PAVEMENT MARKING DETAILS AND SPECIFICATIONS.
 2. CONTRACTOR SHALL REMOVE ANY EXISTING PAVEMENT MARKINGS IN ACCORDANCE WITH THE CITY OF HOUSTON STANDARDS WHERE PROPOSED PAVEMENT MARKINGS ARE TO BE INSTALLED.
 3. ALL SIGNS AND POSTS TO BE REMOVED SHALL BE RETURNED TO THE CITY OF HOUSTON TRAFFIC SHOP AS DIRECTED.
 4. SEE LRT PLAN AND PROFILE SHEETS FOR SB AND NB RAIL STATIONING AND DETAILS.
 5. SEE STREET MODIFICATION SHEETS FOR LIMITS OF PROPOSED STREET MODIFICATIONS.
 6. SEE UTILITY PLAN AND PROFILE SHEETS FOR PROPOSED UTILITY RELOCATIONS.
 7. ALL NEW SIGNAGE TO MEET TXMUTCD REQUIREMENTS AND SPACING.
 8. SEE TRAFFIC SIGNAL SHEETS FOR LAYOUTS OF PROPOSED SIGNAL IMPROVEMENTS AND SIGNAL RELATED SIGNS.

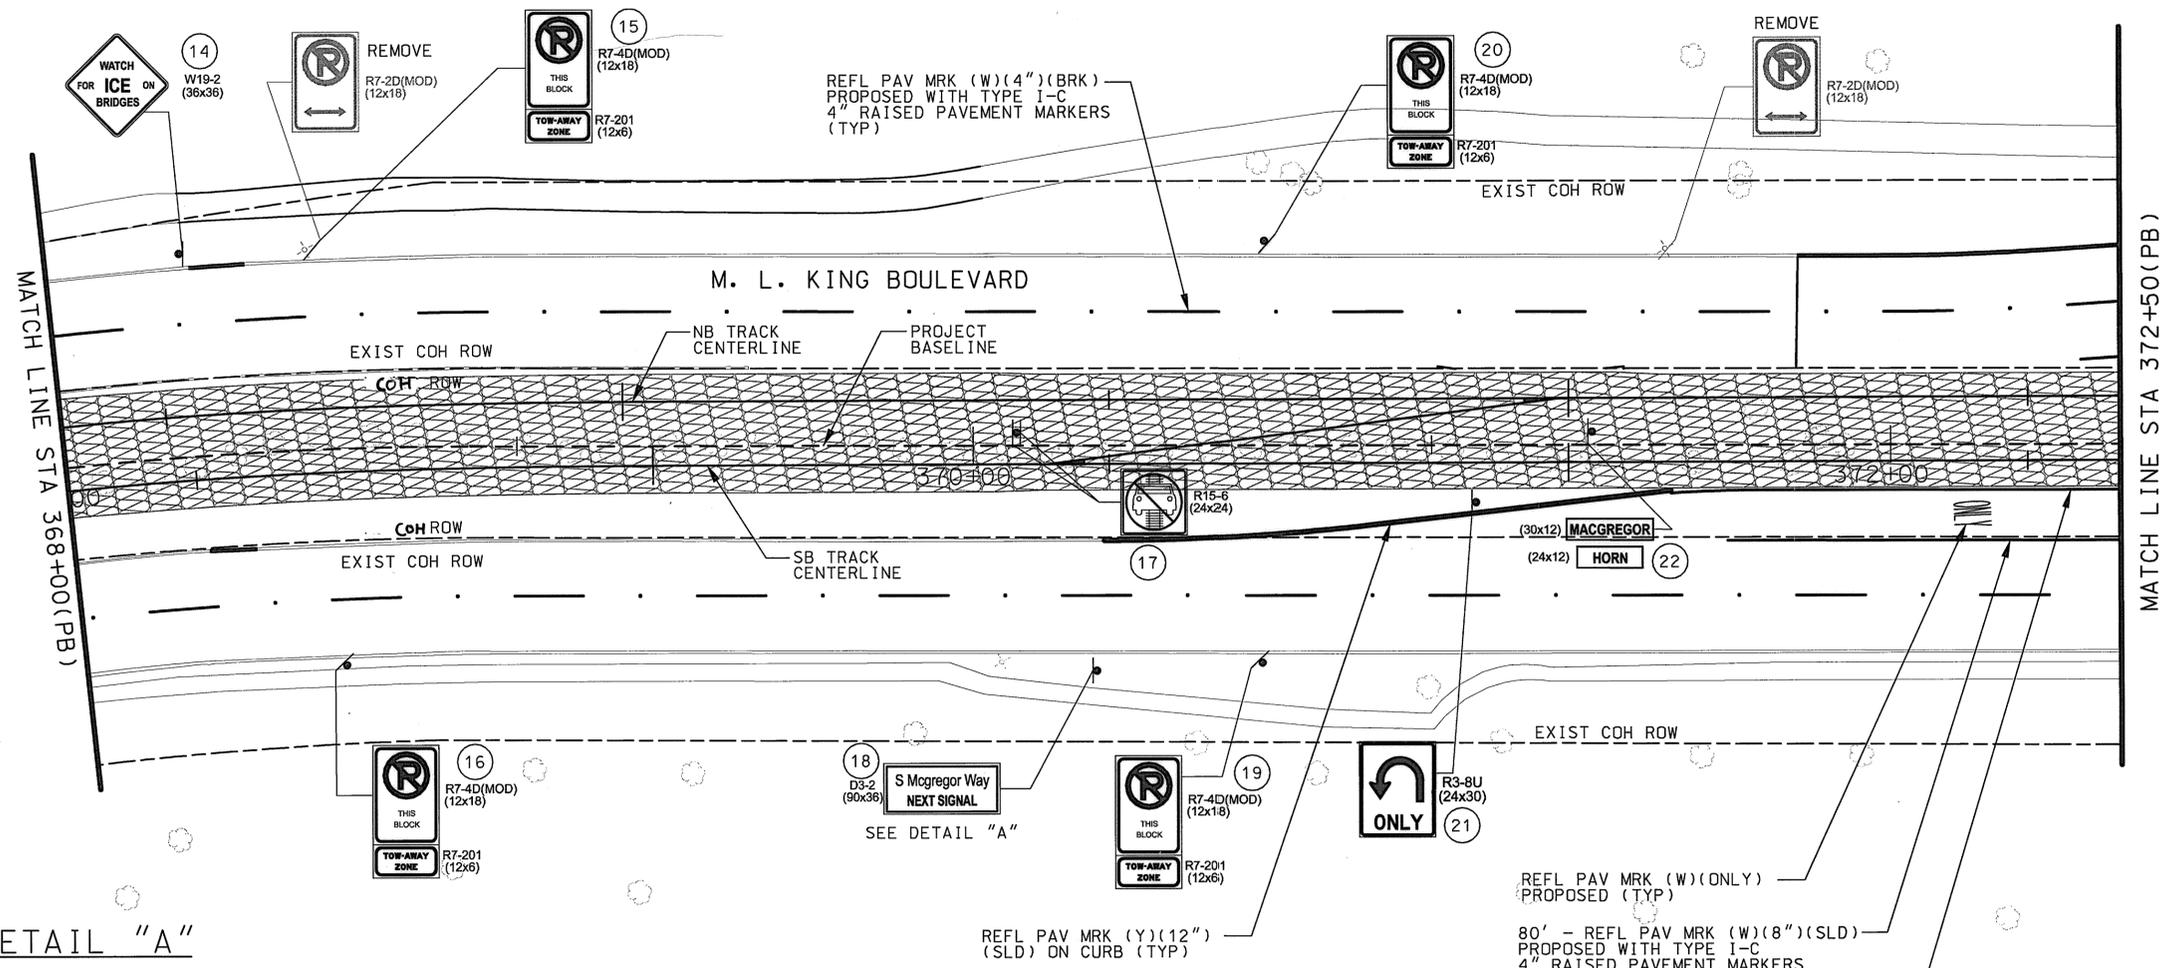

- LEGEND
- EXISTING ROW
 - - - PROPOSED ROW
 - LRT TRACK C
 - CROSSING GATE
 - ⊕ PROPOSED SIGN
 - ⊕ EXISTING SIGN

DETAIL "A"

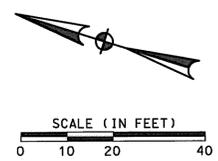

D3-2; 2.3" Radius, 0.8" Border, White on Green;
 [S MacGregor Way] ClearviewHwy-3-W; [NEXT SIGNAL] ClearviewHwy-3-W;

REFL PAV MRK (W)(ONLY)
 PROPOSED (TYP)

80' - REFL PAV MRK (W)(8")(SLD)
 PROPOSED WITH TYPE I-C
 4" RAISED PAVEMENT MARKERS
 AT 10' C-C INSIDE LANE (TYP)

100' - REFL PAV MRK (Y)(4")(SLD)
 PROPOSED WITH TYPE II-A-A
 4" RAISED PAVEMENT MARKERS
 AT 40' C-C (TYP)

CITY OF HOUSTON
 DEPARTMENT OF PUBLIC WORKS AND ENGINEERING

STREET & BRIDGE ENGINEERING

WAYNE GAUDIN C.O.H. - SR. P.M.

RELEASED FOR CONSTRUCTION 7/30/2010

CONTRACT SHEET NO 131 OF 376

2/23/2010 3:30:44 PM j:\porteg...
 1:\1\20409\150-1018-000\p\d\5-0-desi\gn-reference\5-01-gdc_desi\gn\5-01-01-drawings\05-civil-l-traffic\segment_c\SEC4\MO44.dgn

LAN Lockwood, Andrews & Newnam, Inc.
 A LEO A DALY COMPANY

HRT
 HOUSTON RAPID TRANSIT JV

METRO
 Going Places
 Metropolitan Transit Authority of Harris County, Texas

CADD	02/11/10
DRN BY	J.D.
DATE	02/11/10
DRN CRD BY	T.D.
DATE	02/11/10
DES BY	M.A.F.
DATE	02/11/10
DES CRD BY	C.E.R.
DATE	02/11/10
APPROVED BY	
SCALE:	AS SHOWN

METRO SOLUTIONS SOUTHEAST CORRIDOR - IC	
SIGNING AND PAVEMENT MARKING	
STA 368+00 (PB) TO	
STA 372+50 (PB)	
CONTRACT NO.	CT0800120
DRAWING NO.	WC3-0056
REV.	