

# CERTIFICATE OF APPROPRIATENESS APPLICATION FORM



PLANNING &  
DEVELOPMENT  
DEPARTMENT

## PROPERTY

Address 2004 DECATUR ST  
Historic District / Landmark \_\_\_\_\_ HCAD # \_\_\_\_\_  
Subdivision SIXTH WARD Lot 6 Block 418

## DESIGNATION TYPE

- Landmark  Contributing  
 Protected Landmark  Noncontributing  
 Archaeological Site  Vacant

## PROPOSED ACTION

- Alteration or Addition  Relocation  
 Restoration  Demolition  
 New Construction  Excavation

## DOCUMENTS

Application checklist for each proposed action and all applicable documentation listed within are attached

## OWNER

Name IRIS R RODRIGUEZ  
Company \_\_\_\_\_  
Mailing Address 2004 DECATUR ST  
Phone 713-459-2651  
Email \_\_\_\_\_  
Signature [Signature]  
Date 4/1/2015

## APPLICANT (if other than owner)

Name IRIS R. RODRIGUEZ  
Company \_\_\_\_\_  
Mailing Address \_\_\_\_\_  
Phone \_\_\_\_\_  
Email \_\_\_\_\_  
Signature \_\_\_\_\_  
Date \_\_\_\_\_

## ACKNOWLEDGEMENT OF RESPONSIBILITY

**Requirements:** A complete application includes all applicable information requested on checklists to provide a complete and accurate description of existing and proposed conditions. Preliminary review meeting or site visit with staff may be necessary to process the application. Owner contact information and signature is required. Late or incomplete applications will not be considered.

**Deed Restrictions:** You have verified that the work does not violate applicable deed restrictions.

**Public Records:** If attached materials are protected by copyright law, you grant the City of Houston, its officers, agencies, departments, and employees, non-exclusive rights to reproduce, distribute and publish copyrighted materials before the Houston Archaeological and Historical Commission, the Planning Commission, City Council, and other City of Houston commissions, agencies, and departments, on a City of Houston website, or other public forum for the purposes of application for a Certificate of Appropriateness or building permit, and other educational and not for profit purposes. You hereby represent that you possess the requisite permission or rights being conveyed here to the City.

**Compliance:** If granted, you agree to comply with all conditions of the COA. Revisions to approved work require staff review and may require a new application and HAHC approval. Failure to comply with the COA may result in project delays, fines or other penalties.

Planner: \_\_\_\_\_ Application received: \_\_\_/\_\_\_/\_\_\_ Application complete: \_\_\_/\_\_\_/\_\_\_

# CERTIFICATE OF APPROPRIATENESS APPLICATION FORM



PLANNING &  
DEVELOPMENT  
DEPARTMENT

## PROPERTY

Address 2004 DECATUR ST  
Historic District / Landmark \_\_\_\_\_ HCAD # \_\_\_\_\_  
Subdivision SIXTH WARD Lot 6 Block 418

## DESIGNATION TYPE

- Landmark  Contributing  
 Protected Landmark  Noncontributing  
 Archaeological Site  Vacant

## PROPOSED ACTION

- Alteration or Addition  Relocation  
 Restoration  Demolition  
 New Construction  Excavation

## DOCUMENTS

Application checklist for each proposed action and all applicable documentation listed within are attached

## OWNER

Name IRIS R RODRIGUEZ  
Company \_\_\_\_\_  
Mailing Address 2004 DECATUR ST  
Phone 713-459-2651  
Email \_\_\_\_\_  
Signature [Signature]  
Date 4/1/2015

## APPLICANT (if other than owner)

Name IRIS R. RODRIGUEZ  
Company \_\_\_\_\_  
Mailing Address \_\_\_\_\_  
Phone \_\_\_\_\_  
Email \_\_\_\_\_  
Signature \_\_\_\_\_  
Date \_\_\_\_\_

## ACKNOWLEDGEMENT OF RESPONSIBILITY


**Requirements:** A complete application includes all applicable information requested on checklists to provide a complete and accurate description of existing and proposed conditions. Preliminary review meeting or site visit with staff may be necessary to process the application. Owner contact information and signature is required. Late or incomplete applications will not be considered.

**Deed Restrictions:** You have verified that the work does not violate applicable deed restrictions.


**Public Records:** If attached materials are protected by copyright law, you grant the City of Houston, its officers, agencies, departments, and employees, non-exclusive rights to reproduce, distribute and publish copyrighted materials before the Houston Archaeological and Historical Commission, the Planning Commission, City Council, and other City of Houston commissions, agencies, and departments, on a City of Houston website, or other public forum for the purposes of application for a Certificate of Appropriateness or building permit, and other educational and not for profit purposes. You hereby represent that you possess the requisite permission or rights being conveyed here to the City.

**Compliance:** If granted, you agree to comply with all conditions of the COA. Revisions to approved work require staff review and may require a new application and HAHC approval. Failure to comply with the COA may result in project delays, fines or other penalties.


Planner: \_\_\_\_\_ Application received: \_\_\_ / \_\_\_ / \_\_\_ Application complete: \_\_\_ / \_\_\_ / \_\_\_

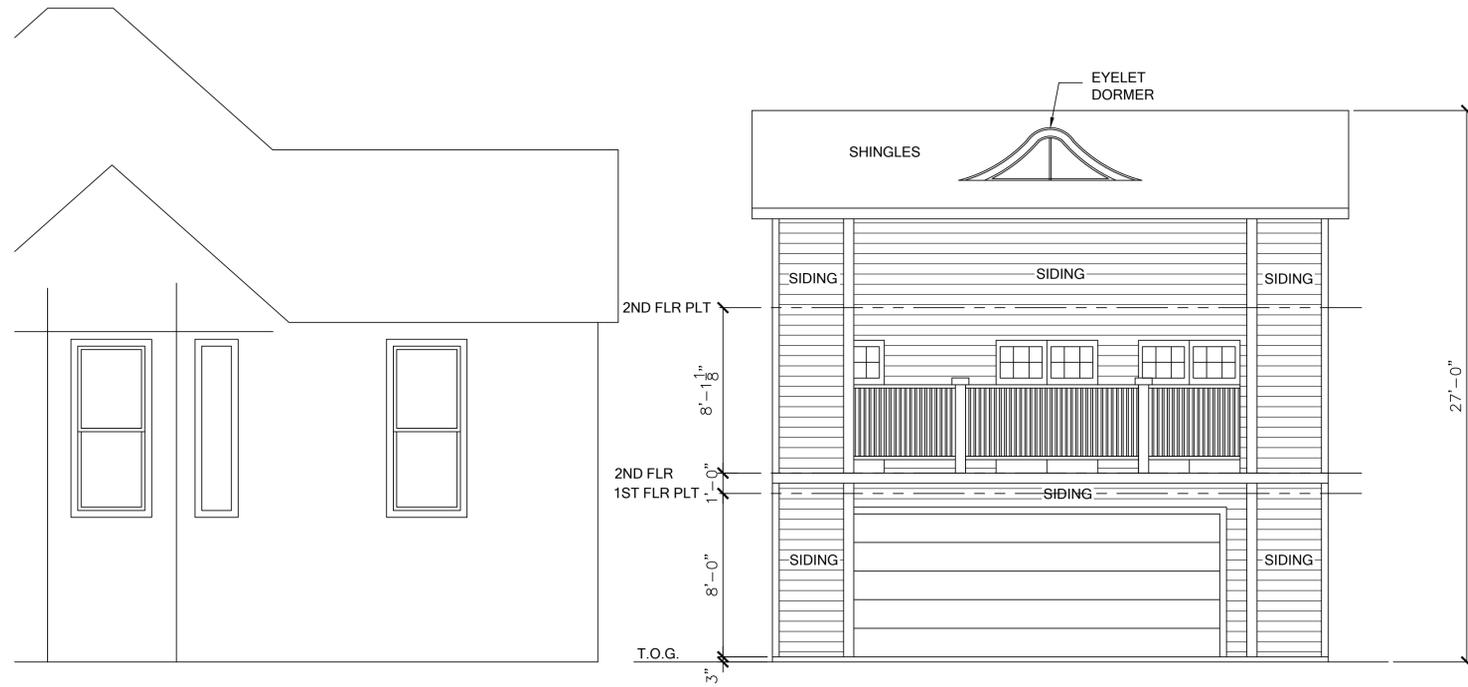


**EAST ELEVATION**  
1/4" = 1'-0"

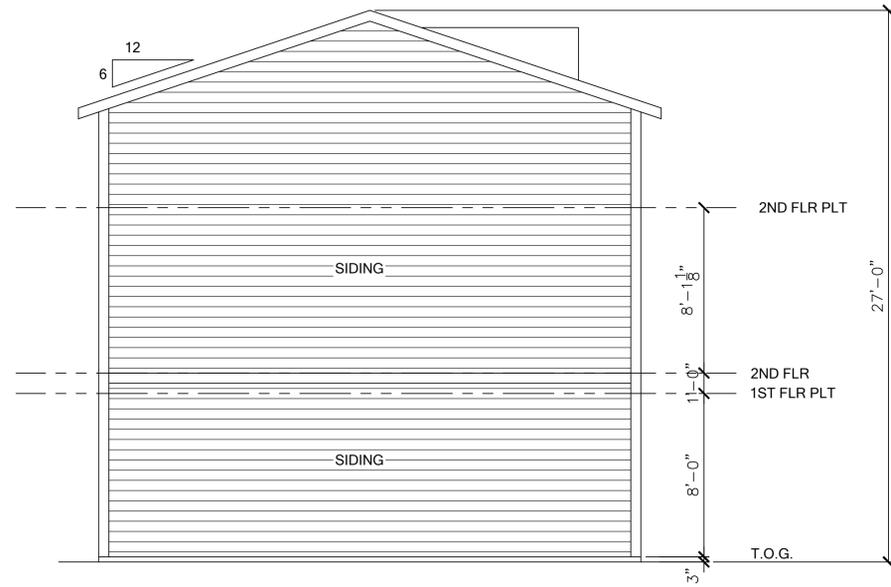

**NORTH ELEVATION**  
1/4" = 1'-0"

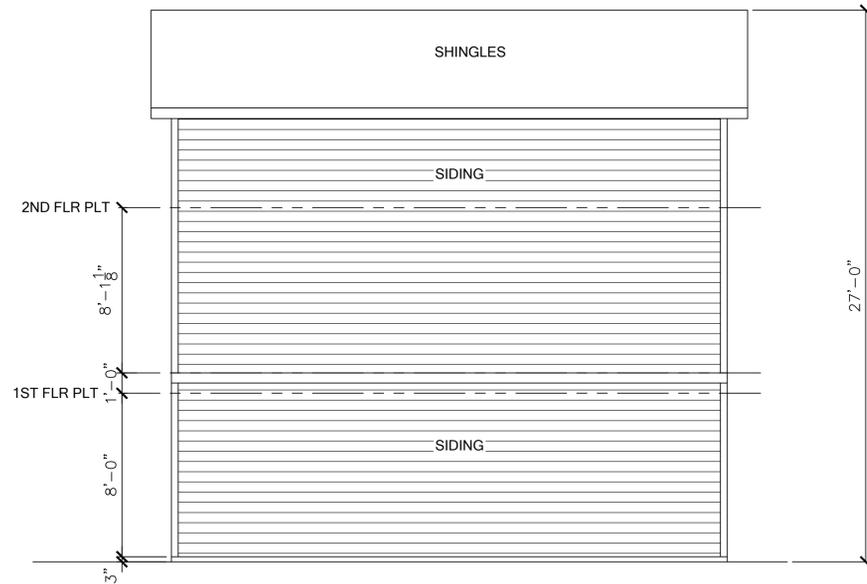

**WEST ELEVATION**  
1/4" = 1'-0"

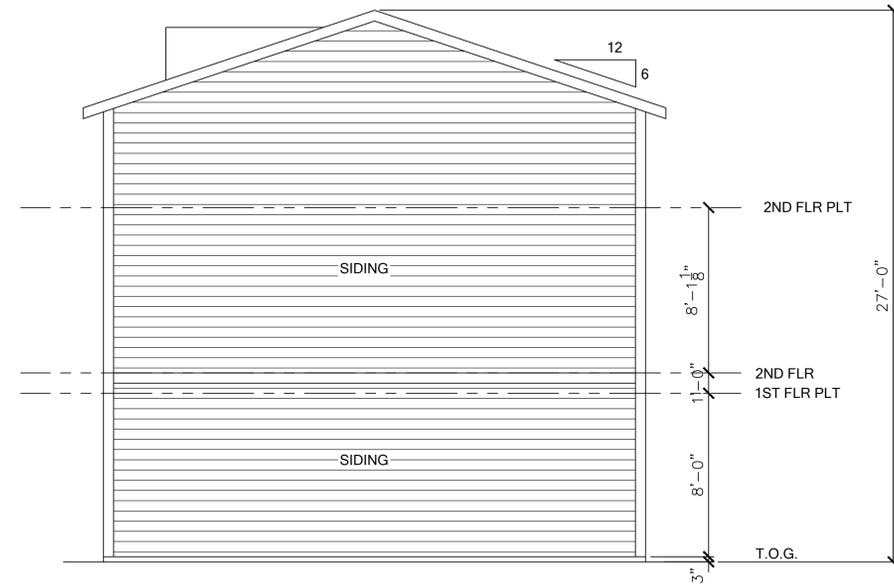


**SOUTH ELEVATION**  
1/4" = 1'-0"


NO.	REV DESCRIPTION	NO.	REV DESCRIPTION

I. RODRIGUEZ RESIDENCE  
OLD SIXTH WARD HISTORIC DISTRICT


DRAWN BY		JB
SHEET TITLE		ELEVATIONS
JOB#		
SCALE	SHEET	
1/4" = 1'-0"	A-3.0	
ISSUE DATE		
03/01/2015		

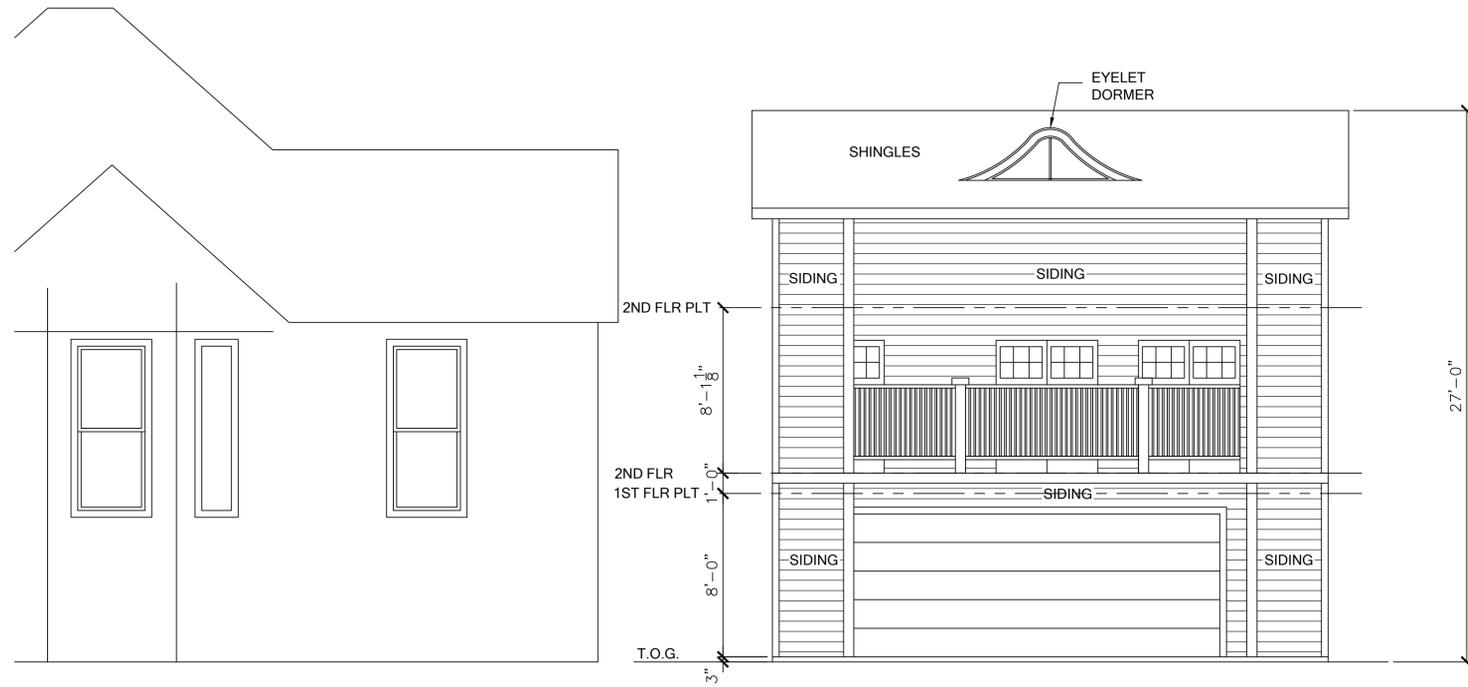


**EAST ELEVATION**  
1/4" = 1'-0"

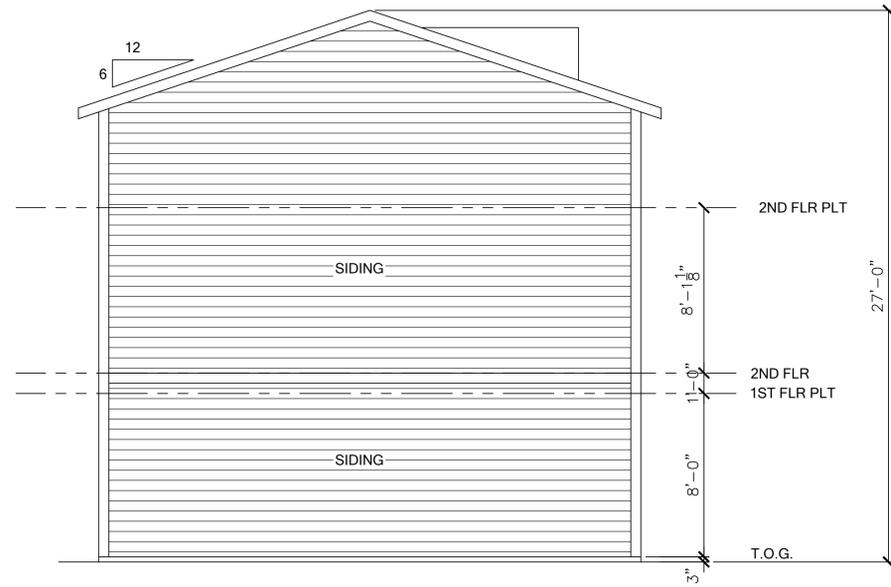

**NORTH ELEVATION**  
1/4" = 1'-0"

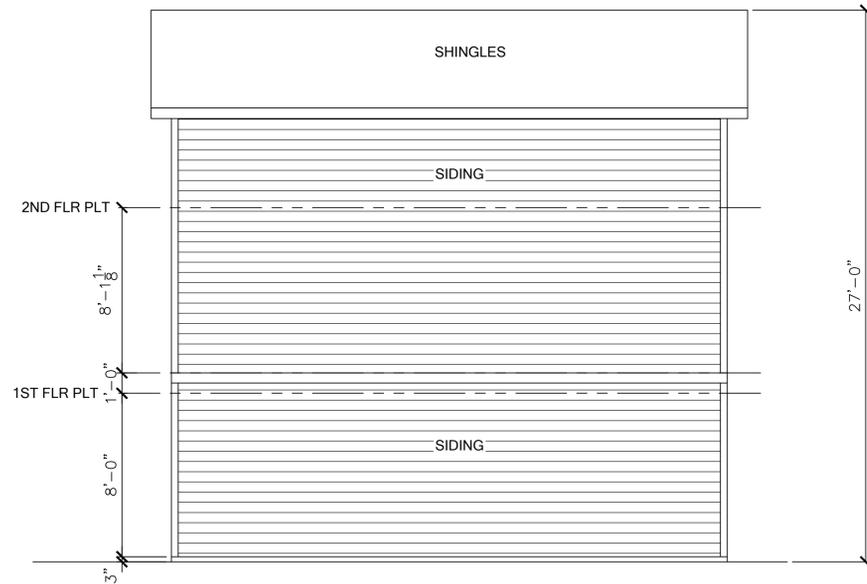

**WEST ELEVATION**  
1/4" = 1'-0"

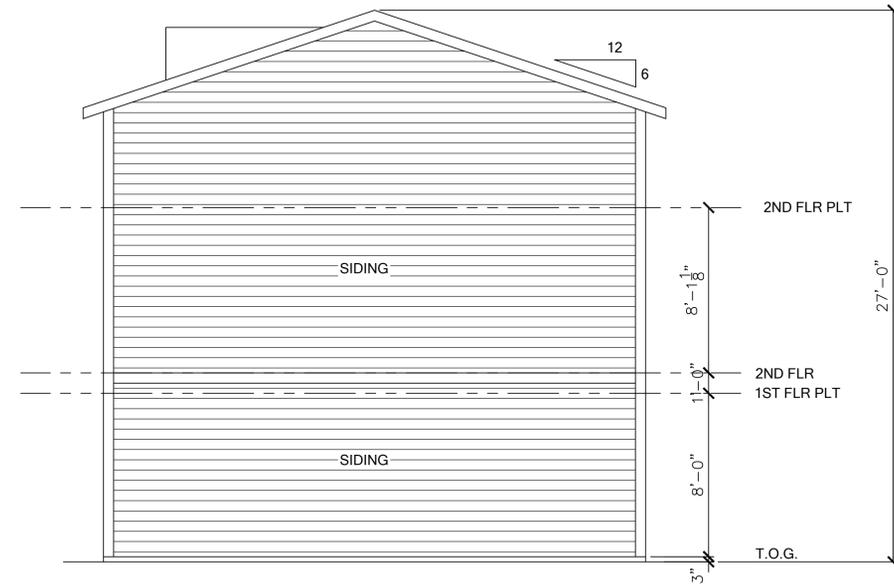

**SOUTH ELEVATION**  
1/4" = 1'-0"

NO.	REV DESCRIPTION	NO.	REV DESCRIPTION

I. RODRIGUEZ RESIDENCE  
OLD SIXTH WARD HISTORIC DISTRICT

DRAWN BY		JB
SHEET TITLE		ELEVATIONS
JOB#		
SCALE	SHEET	
1/4" = 1'-0"	A-3.0	
ISSUE DATE		
03/01/2015		