

Document 00910

**ADDENDUM NO. 1**

Date of Addendum: 9-4-14

PROJECT NAME: Bayou Bend Bridge Immediate Repair

PROJECT NO: F-000819-0001-4

BID DATE: (There is no change to the Bid Date.)

FROM: City of Houston, General Services Department  
900 Bagby, 2nd Floor, City Hall Annex  
Houston, Texas 77002  
Attn: Chip Perry, Sr. Project Manager

TO: Prospective Bidders

This Addendum forms a part of the Bidding Documents and will be incorporated into the Contract, as applicable. Insofar as the original Project Manual and Drawings are inconsistent, this Addendum governs.

*This Addendum uses the change page method: remove and replace or add pages, or Drawing sheets, as directed in the change instructions below. Change bars ( | ) are provided in the outside margins of pages from the Project Manual to indicate where changes have been made; no change bars are provided in added Sections. Reissued Drawing Sheets show the Addendum number below the title block and changes in the Drawing are noted by a revision mark and enclosed in a revision cloud.*

**CHANGES TO PROJECT MANUAL**

**INTRODUCTORY INFORMATION**

1. Document 00010 – Table of Contents. Replace page 00200-4 with attached page 00010-1.
2. Document 00015 – List of Drawings. Replace page 00015-1 with attached page 00015-1.

**CHANGES TO DRAWINGS**

3. Add Sheet SK2-S2.0 SUSPENDER TYPICAL DETAIL

END OF ADDENDUM NO. 1

(CRC: )  
Humberto Bautista, P.E.  
City Engineer, General Services Department

DATED: 9-4-14

**TABLE OF CONTENTS**

<u>Doc. No.</u>	<u>Document Title</u>	<u>Doc. Date</u>
-----------------	-----------------------	------------------

Document 00010

**TABLE OF CONTENTS**

NOTE: Bold capitalized Specification Sections are included in the City of Houston Standard Specifications for Wastewater Collection Systems, Water Lines, Storm Drainage, and Street Paving, dated October 2002; and are incorporated in Project Manuals by reference as if copied verbatim. Documents listed "for filing" are to be provided by Bidder and are not included in this Project Manual unless indicated for example only. The Document numbers and titles hold places for actual documents to be submitted by Contractor during Bid, post-bid, or construction phase of the Project. Specification Sections marked with an asterisk (\*) are amended by a supplemental specification, placed in front of the Specification it amends. Documents in the 200, 300 and 400 series of Division 00, except for Document 00410B – Bid Form, Part B, are not part of the Contract.

<u>Doc. No.</u>	<u>Document Title</u>	<u>Doc. Date</u>
-----------------	-----------------------	------------------

**INTRODUCTORY INFORMATION**

00010	Table of Contents.....	09-04-2014
00015	List of Drawings.....	09-04-2014

**BIDDING REQUIREMENTS**

**INSTRUCTIONS TO BIDDERS**

00200	Instructions to Bidders.....	03-10-2008
00210	Supplementary Instructions to Bidders.....	12-15-2011
00220	Request for Bid Information.....	08-18-2014


**BID FORMS AND SUPPLEMENTS**

00410	Bid Form, Parts A & B .....	08-25-2014
00430	Bidder's Bond (For filing; Example Form).....	06-16-2006
00450	Bidder's Statement of MWBE/PDBE/DBE/SBE Status .....	07-19-2007
00452	Contractor Submission List - Fair Campaign Ordinance .....	06-16-2006
00453	Bidder's Statement of Residency .....	06-16-2006
00454	Affidavit of Non-interest .....	06-16-2006
00455	Affidavit of Ownership or Control.....	10-26-2007
00457	Conflict of Interest Questionnaire.....	01-09-2012
00460	Pay or Play Program Acknowledgement Form (POP-1A) .....	07-03-2012

**POST-BID PROCEDURES**

00195	Post-bid Procedures.....	05-01-2012
-------	--------------------------	------------

00010-1  
09-04-2014  
Addendum #1

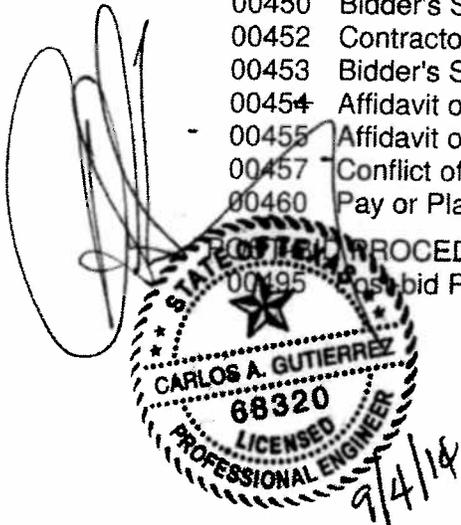


**LIST OF DRAWINGS**

---

Document 00015


**LIST OF DRAWINGS**

<u>Sheet No.</u>	<u>Drawing Title</u>
	Cover Sheet
S 0.0	Bridge Survey
S 1.0	Bridge Elevation & General Notes
S 2.0	Tower "A" & "B" Repair Sections & Details
S 2.1	Tower "A" & "B" Repair Sections & Details
S 2.2	Tower "A" & "B" Repair Temporary Work Platforms, Sect. & Det.
S 2.3	Tower "A" & "B" Repair Temporary Work Platf. Wood Notes & Nailing Sch.
SK1-2.0	Addendum 1 Partial Demolition of Tower "A" & "B" Cross Braces
SK2-2.0	SUSPENDER TYPICAL DETAIL

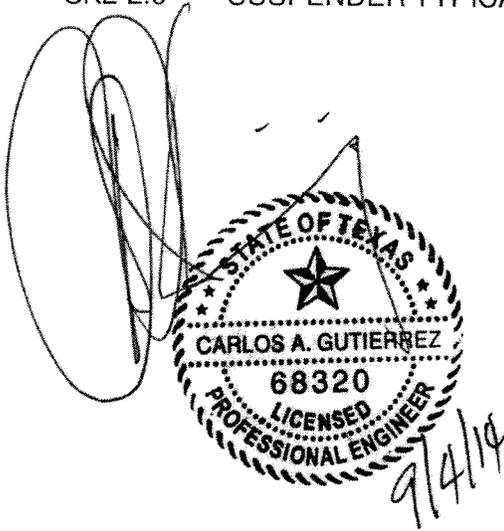

END OF DOCUMENT

00015-1  
09-04-2014  
Addendum # 1

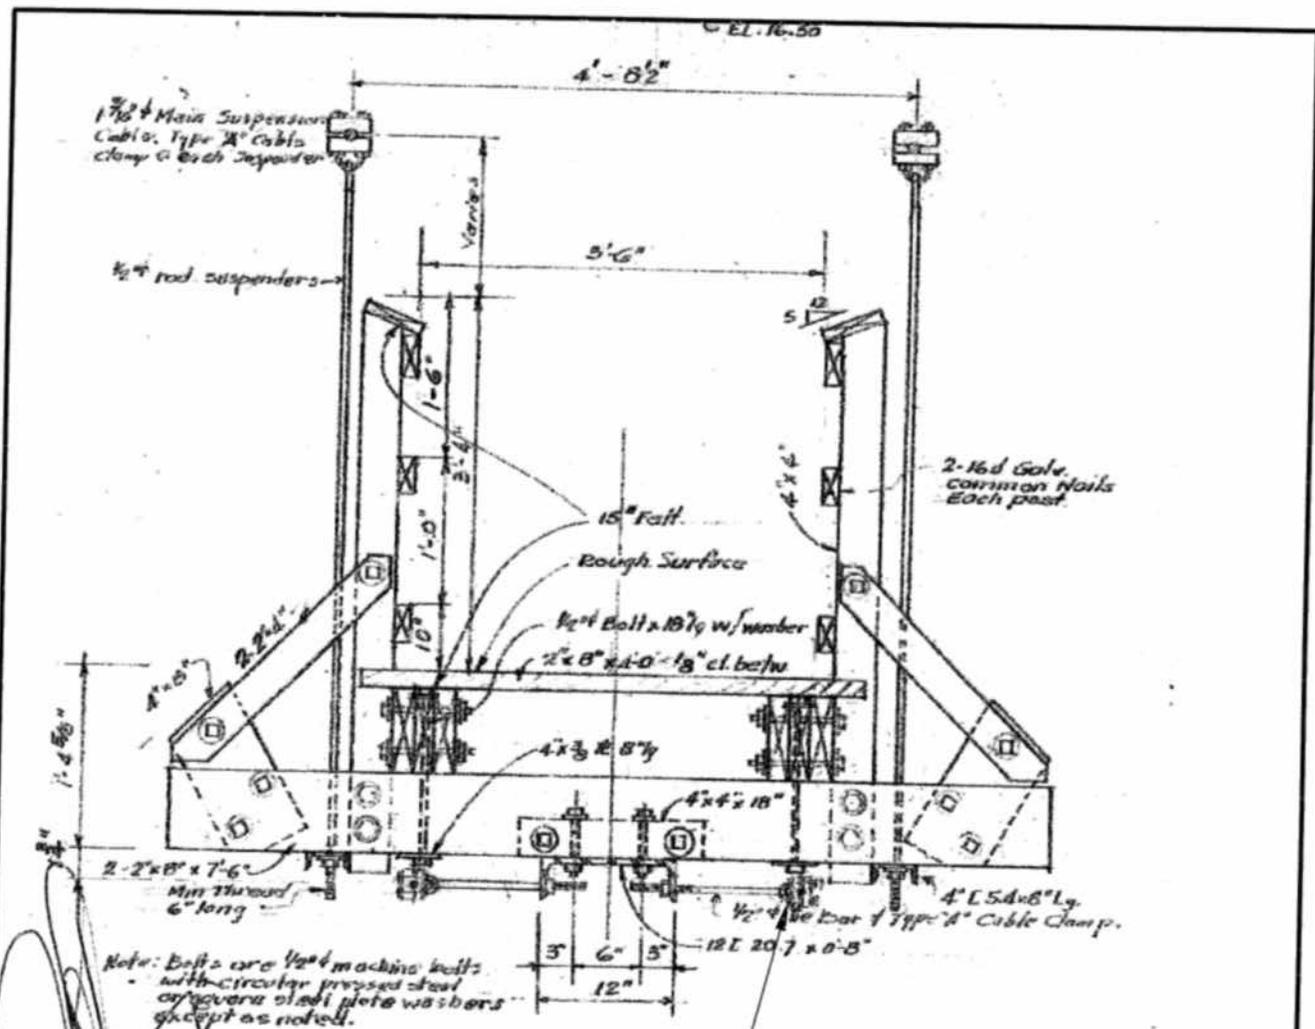

SECTION AT SUSPENDER  
Scale: 1" = 1'-0"

REPLACE 20 CABLE CLIPS TYPE A  
AND LOCATIONS DESIGNATED BY ENGINEER  
LOCATIONS MAYBE AT MID SPAN OF BRIDGE.



# SUSPENDER TYPICAL DETAIL

SCALE: NTS

TBPE FIRM #: F-4395

**CSF**  
CIVIL, STRUCTURAL & FORENSIC  
ENGINEERING SOLUTIONS  
11001 FALLBROOK DR. SUITE 220 HOUSTON, TX 77064  
631-678-3100 FAX 632-678-3100

BUFFALO BAYOU BEND PEDESTRIAN  
BRIDGE IMMEDIATE REPAIR

PROJECT NO. 2452  
DATE: 8-26-14  
DRAWN BY: DJM  
CHECKED BY: AS SHOWN

SHEET TITLE  
ADDENDUM 2  
REPLACE 20 CABLE CLIPS TYPE A

SHEET NUMBER  
SK2-S2.0