


LEGEND

- A PAV MARK WHITE 4" BROKEN
- B PAV MARK WHITE 8" SOLID
- C PAV MARK WHITE 12" SOLID
- D PAV MARK WHITE 24" SOLID
- E PAV MARK YELLOW 4" SOLID
- F PAV MARK YELLOW 24" SOLID
- G PAV MARK WHITE 4" CAT-TRAC
- H PAV MARK - ARROW
- J PAV MARK "ONLY" WORD
- K TY II C-R MARKER
- L 10" WHITE CONCRETE BUTTONS
- M PAV MARK RR XING
- N PAV MARK WHITE 4" SOLID
- P YIELD TRIANGLE (18IN)
- Q PAV MRK - BIKE ARROW
- R PAV MRK - BIKE SYMBOL
- S PAV MRK - BIKE DIAMOND
- T PAV MRK YELLOW 12" SOLID
- U PAV MARK YELLOW 4" CAT-TRAC
- W PAV MARK WHITE MEDIAN CURB
- Y PAV MARK YELLOW MEDIAN CURB
- Z TY II A-A MARKER
- AA PAV MARK RR XING FOR BIKE LANE
- # PROPOSED SMALL SIGN
- ← TRAFFIC FLOW ARROW
- ⇄ LRT FLOW ARROW
- ▬ SIGN

NOTES:


1. ALL EXISTING SIGNING AND MARKINGS NOT IN CONFLICT WITH PROPOSED ROADWAY AND TRAFFIC WILL REMAIN IN PLACE. SIGNING IN CONFLICT WITH PROPOSED ROADWAY SHALL BE REMOVED AND DELIVERED TO THE CITY OF HOUSTON SIGN SHOP.
2. ALL PROPOSED SIGNS AND POSTS SHALL BE FURNISHED AND INSTALLED IN ACCORDANCE WITH CITY OF HOUSTON SPECIFICATION SECTION 01554S.
3. SEE SHEET CD9-0016 FOR TRAFFIC BUTTON LOCATIONS AND DETAILS.
4. ALL PAVEMENT MARKINGS SHALL BE IN ACCORDANCE WITH CITY OF HOUSTON STANDARD DETAILS AND SPECIFICATIONS.

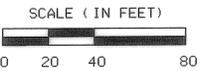

CITY OF HOUSTON
DEPARTMENT OF PUBLIC WORKS AND ENGINEERING
CITY OF HOUSTON DWG NO.:

ACCEPTED AND FILED
46862
CITY DRAWINGS NUMBER
HOUSTON, TEXAS

CONTRACT SHEET No. 124 OF 379

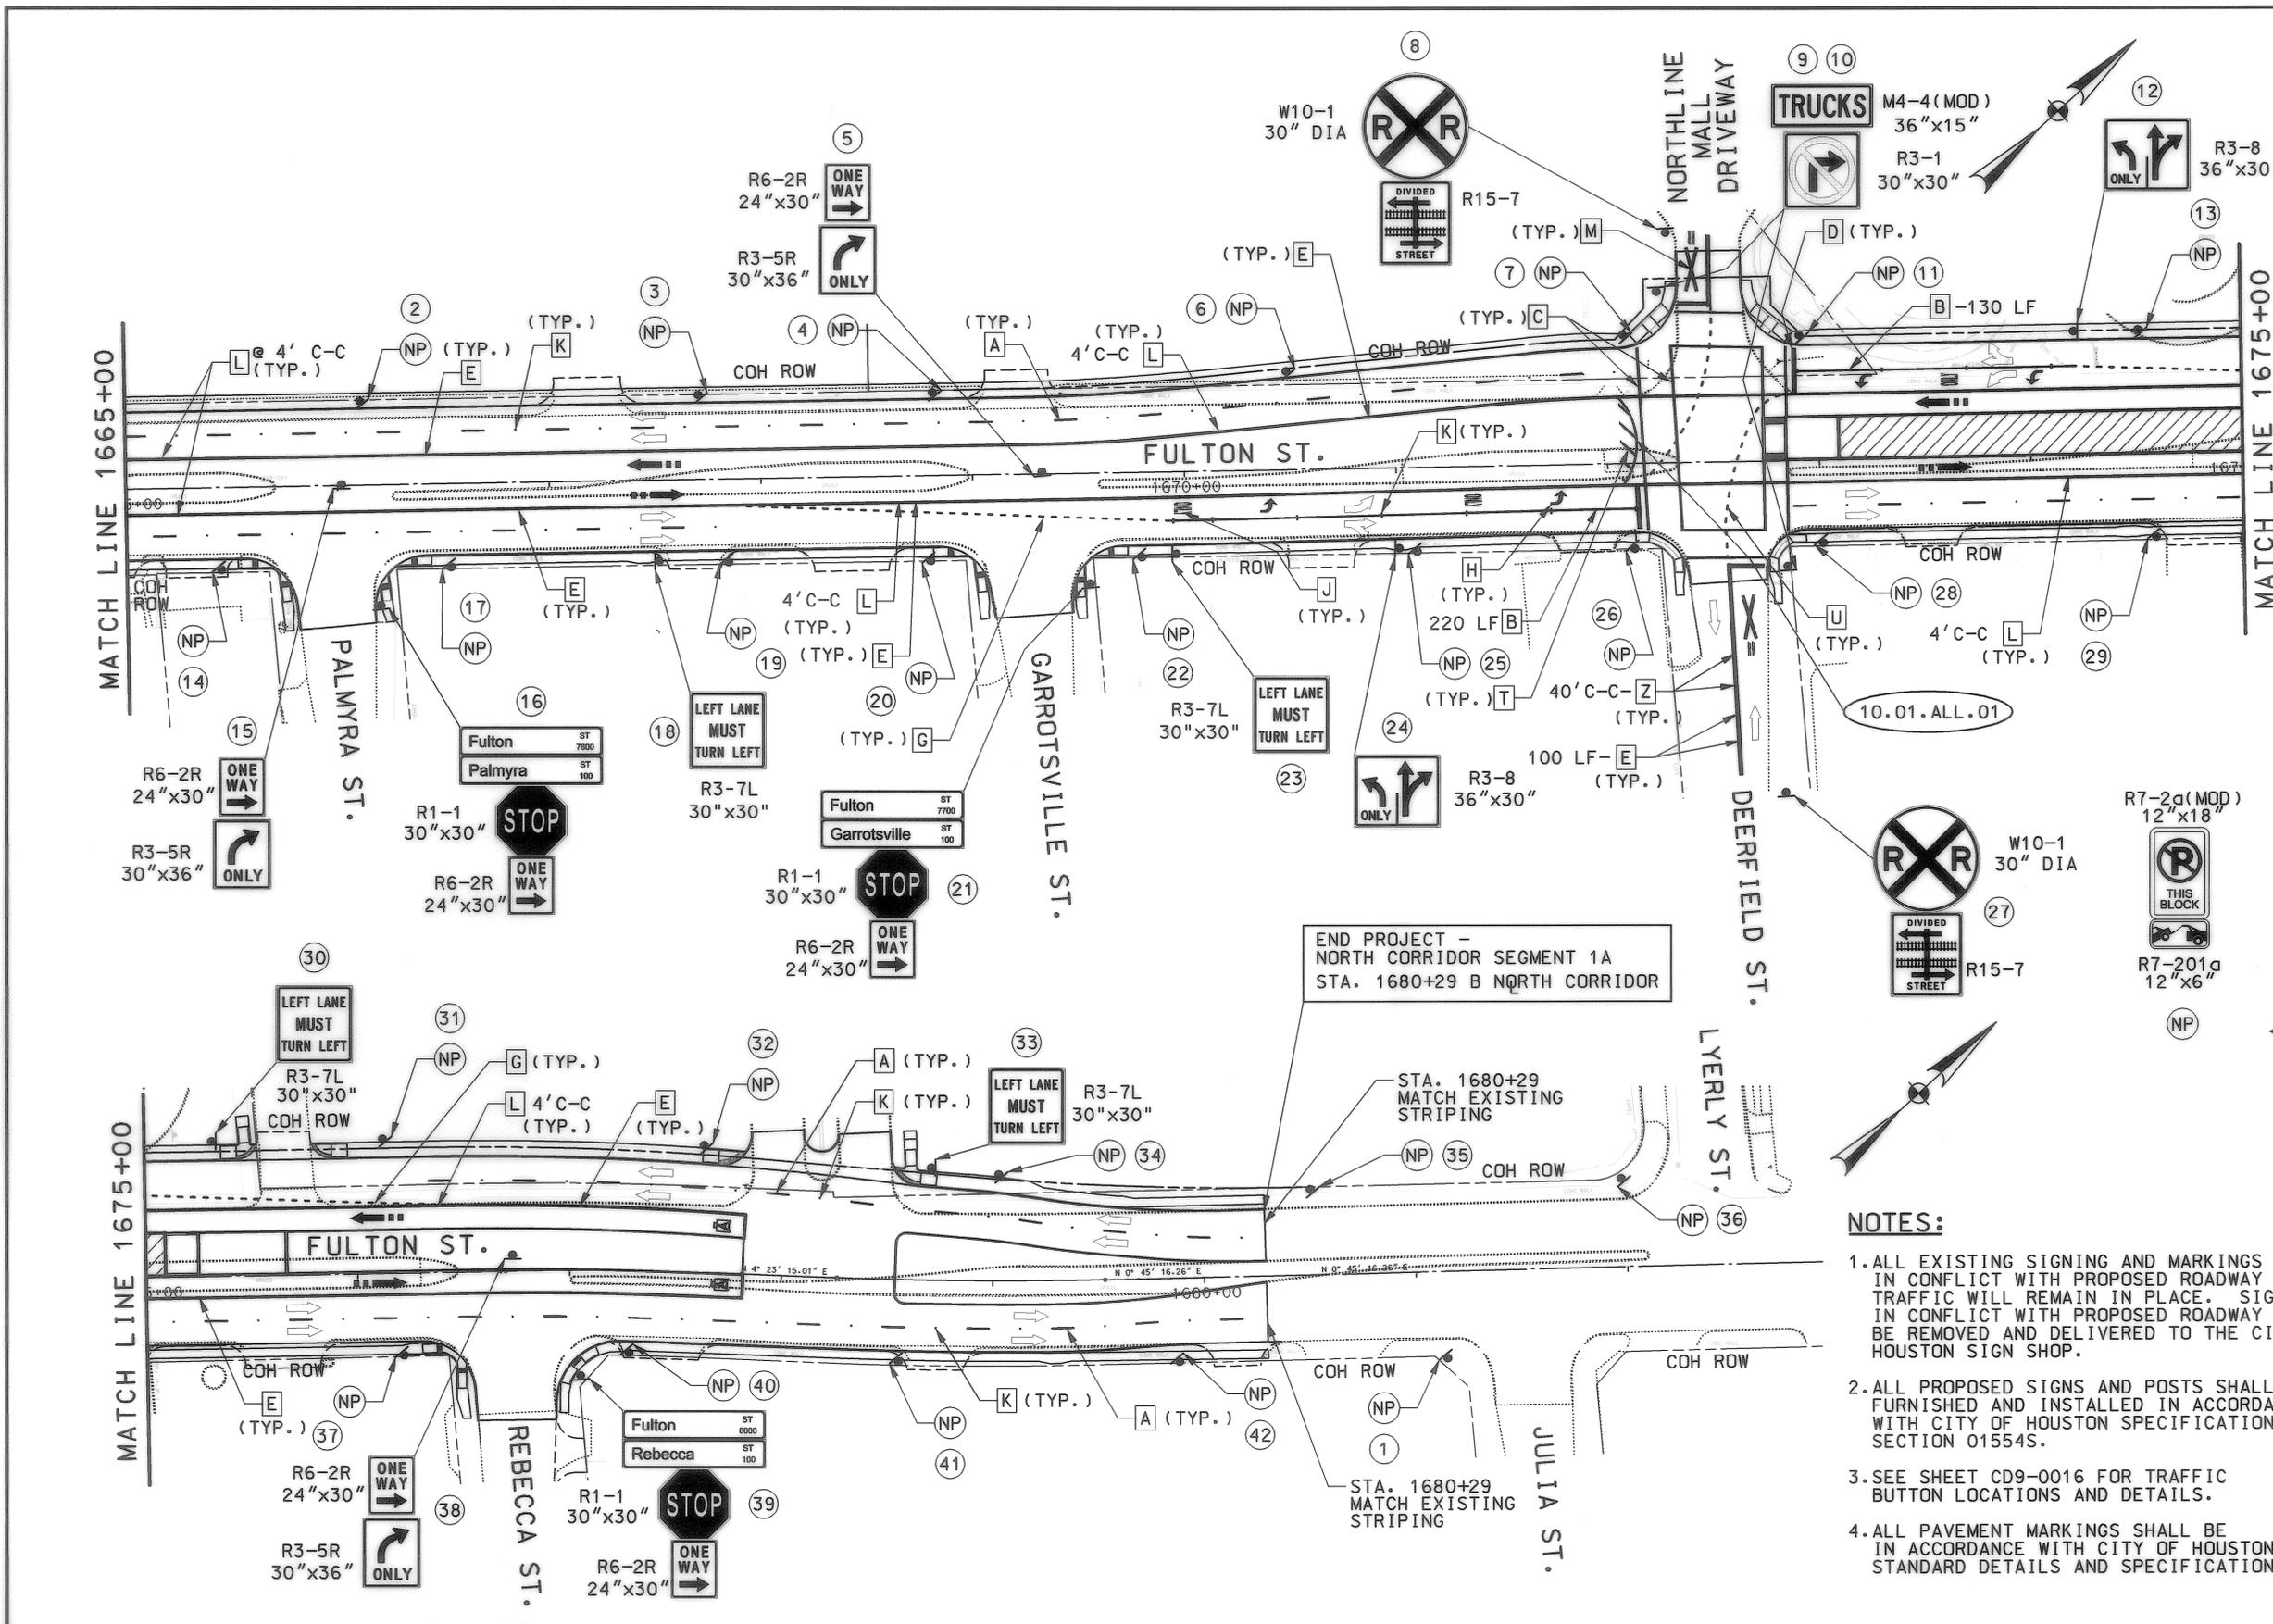

REV	DATE	DESCRIPTION	ADD	AMD	CCR	BY	ENG	CHK	APP

TEDSI INFRASTRUCTURE GROUP
Consulting Engineers
10260 Westheimer Rd., Suite 460
Houston, Texas 77042
(713) 975-8337

STATE OF TEXAS
ZAMEER AHMED
83201
LICENSED PROFESSIONAL ENGINEER

DANNENBAUM
ENGINEERING COMPANY - HOUSTON, LLC
T.B.P.E. FIRM REGISTRATION #8998
3100 WEST ALABAMA HOUSTON, TEXAS 77088 (713) 520-9570

HRT
HOUSTON RAPID TRANSIT JV

METRO Solutions
Metropolitan Transit Authority of Harris County, Texas

SC	2/17/2010
DRN BY	DATE
PFE	2/17/2010
DRN CKD BY	DATE
SC	2/17/2010
DES BY	DATE
PFE	2/17/2010
DES CKD BY	DATE
ZA	2/17/2010
APPROVED BY	DATE
SCALE: 1"=40'	

METRO SOLUTIONS NORTH CORRIDOR - SEGMENT 1A

SIGNING AND PAVEMENT MARKINGS
STA 1665+00 TO END PROJECT

CONTRACT NO. 0800120 DRAWING NO. WM3-0012 REV.

p:\2008\28994 - metro north corridor phase 2\cadd\segment 1a and 2b\traffic\msn\SPM12.dgn
 2/17/2010

p:\2008\28994 - metro north corridor phase 2\cadd\segment 1a and 2b\traffic\msn\SPM12.dgn