


STA 419+78.07
BEGIN SEGMENT 6A/6B

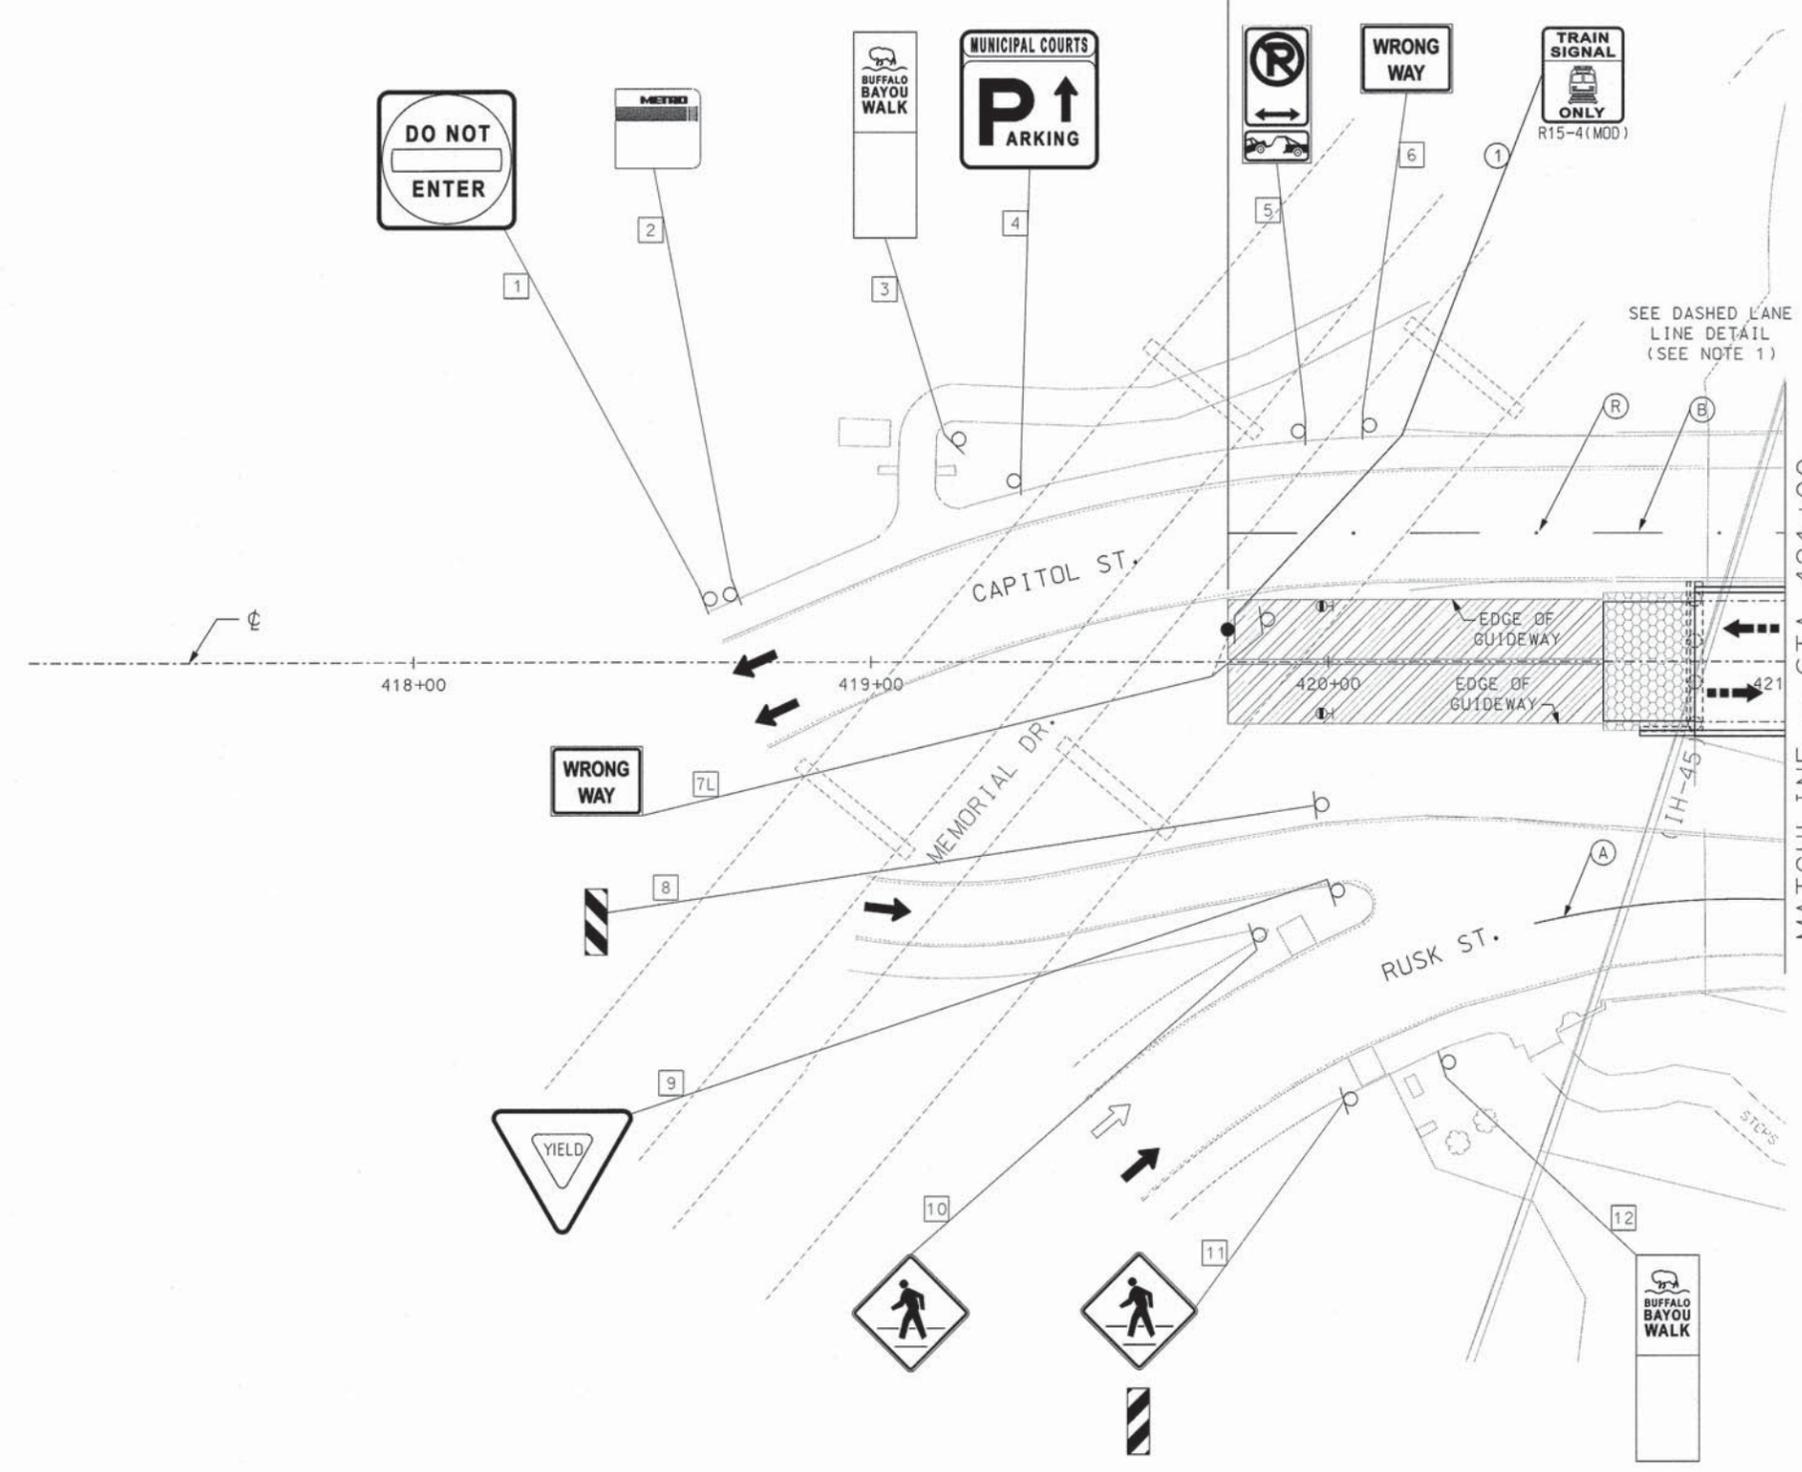

- LEGEND**
- (A) PAV MARK WHITE 4" SOLID
 - (B) PAV MARK WHITE 4" BROKEN
 - (C) PAV MARK WHITE 4" DOTTED
 - (D) PAV MARK WHITE 8" SOLID
 - (E) PAV MARK WHITE 12" SOLID
 - (F) PAV MARK WHITE 24" SOLID
 - (G) PAV MARK YELLOW 4" SOLID
 - (H) PAV MARK YELLOW 4" DOUBLE SOLID
 - (J) PAV MARK YELLOW 4" DOTTED
 - (K) PAV MARK YELLOW 12" SOLID
 - (L) PAV MARK "ONLY" WORD
 - (M) PAV MARK ARROW
 - (N) PAV MARK DOUBLE ARROW
 - (P) PAV MARK WHITE SYMBOL
 - (O) PAV MARK WHITE R-R CROSSING
 - (R) TYPE II C-R MARKER
 - (S) MEDIAN PAINT WHITE

- EXISTING SIGN LOCATION
- PROPOSED SIGN LOCATION
- [X] EXISTING SIGN TO REMAIN
- [XR] REMOVE EXIST SIGN
- [XL] RELOCATE EXIST SIGN
- (X) PROPOSED SMALL SIGN
- BAR SIGNAL LOCATION
- TRAFFIC DIRECTION
- ⇄ LRT FLOW ARROW
- ▨ LRT GUIDEWAY

- NOTES**
1. REFER TO CITY OF HOUSTON "SIGNING AND PAVEMENT MARKING DETAILS" SHEETS FOR TYPICAL DIMENSIONS AND DETAILS.
 2. REFER TO "EXISTING SIGNS TO BE RELOCATED, SEGMENT 6B, SHEET 1 OF 3" (WM5-0105) FOR INDIVIDUAL SIGN DIRECTION AND PROPOSED LOCATION.
 3. THE CONTRACTOR SHALL INSTALL THE NO PARKING SIGNS AT AN ANGLE OF NOT LESS THAN 30 DEGREES OR MORE THAN 45 DEGREES IN ORDER TO BE VISIBLE TO APPROACHING PARALLEL TRAFFIC.
 4. REFER TO PROJECT STANDARD DETAIL "PAVEMENT MARKING AND SIGNING DETAILS-NO PARKING ZONE STRIPING"

* - MTD ON OCS POLE

CITY OF HOUSTON
DEPARTMENT OF PUBLIC WORKS AND ENGINEERING
CITY OF HOUSTON DWG. NO:
ACCEPTED AND FILED
48888
GILY APPROVED NUMBER
CONTRACT SHEET No. 127 OF 615

REV	DATE	DESCRIPTION	ADD	AMD	CCR	BY	ENG	CHK	APP

06/01/11
STATE OF TEXAS
CHAITANYA GANPA
201073
LICENSED PROFESSIONAL ENGINEER

HUITT-ZOLLARS
1500 Dairy Ashford, Suite 200
Houston, Texas 77077
Telephone (281) 496-0066
Houston, Texas 77077
Fax (281) 496-0220
Firm P.E. No. F-761

HRT
HOUSTON
RAPID TRANSIT JV

METRO Solutions
Metropolitan Transit Authority of Harris County, Texas

DESIGN TEAM	05/31/2011
DRN BY	DATE
MAS	05/31/2011
DATE	05/31/2011
DRN CKD BY	DATE
BH	05/31/2011
DATE	05/31/2011
DES BY	DATE
CG	05/31/2011
DATE	05/31/2011
DES CKD BY	DATE
TJJ	05/31/2011
DATE	05/31/2011
APPROVED BY	DATE
SCALE:	DATE

METRO SOLUTIONS SE DOWNTOWN CORRIDOR-SEG 6AB
SIGNING & PAVEMENT MARKINGS
CAPITOL ST & RUSK ST
STA 419+78.07 TO STA 421+00
CONTRACT NO. CT 0800120 DRAWING NO. WM3-0021 REV. NO.

I:\02-1203-01 downtown corridor\design\Sheet_files\Segment 6B\TRAFFIC\DCASW01_6B.dgn

DCASW01_6B.dgn

A	B	C	D	E	F	G	H	J	K	L	M	N
NO PARKING OR STANDING THIS SIDE OF THE BLOCK R7-1D (MOD) R7-201a	NO LOADING OR UNLOADING THIS SIDE OF THE BLOCK R7-2 (MOD) R7-201a	R7-1L R7-201a	R7-1R R7-201a	W10-1	TRAIN SIGNAL ONLY R15-4 (MOD)	I-12 M6-3G	CROSS ONLY AT CROSS WALKS R9-2	LANE ENDS MERGE LEFT W9-2L	RIGHT LANE MUST TURN RIGHT R3-7R	ONLY R3-8 VAR	DO NOT DRIVE ON TRACKS R15-6a	R3-4


MATCHLINE SEE DWG WM3-0022
STA 425+00 (RUSK ST)

LEGEND

SCALE (IN FEET)
0 20 40

(A)	PAV MARK WHITE 4" SOLID
(B)	PAV MARK WHITE 4" BROKEN
(C)	PAV MARK WHITE 4" DOTTED
(D)	PAV MARK WHITE 8" SOLID
(E)	PAV MARK WHITE 12" SOLID
(F)	PAV MARK WHITE 24" SOLID
(G)	PAV MARK YELLOW 4" SOLID
(H)	PAV MARK YELLOW 4" DOUBLE SOLID
(J)	PAV MARK YELLOW 4" DOTTED
(K)	PAV MARK YELLOW 12" SOLID
(L)	PAV MARK "ONLY" WORD
(M)	PAV MARK ARROW
(N)	PAV MARK DOUBLE ARROW
(P)	PAV MARK WHITE SYMBOL
(R)	PAV MARK WHITE R-R CROSSING
(S)	TYPE II C-R MARKER
(S)	MEDIAN PAINT WHITE

○ EXISTING SIGN LOCATION
● PROPOSED SIGN LOCATION
[X] EXISTING SIGN TO REMAIN
[XR] REMOVE EXIST SIGN
[XL] RELOCATE EXIST SIGN
[X] PROPOSED SMALL SIGN
[P] BAR SIGNAL LOCATION
→ TRAFFIC DIRECTION
⇄ LRT FLOW ARROW
▨ LRT GUIDEWAY

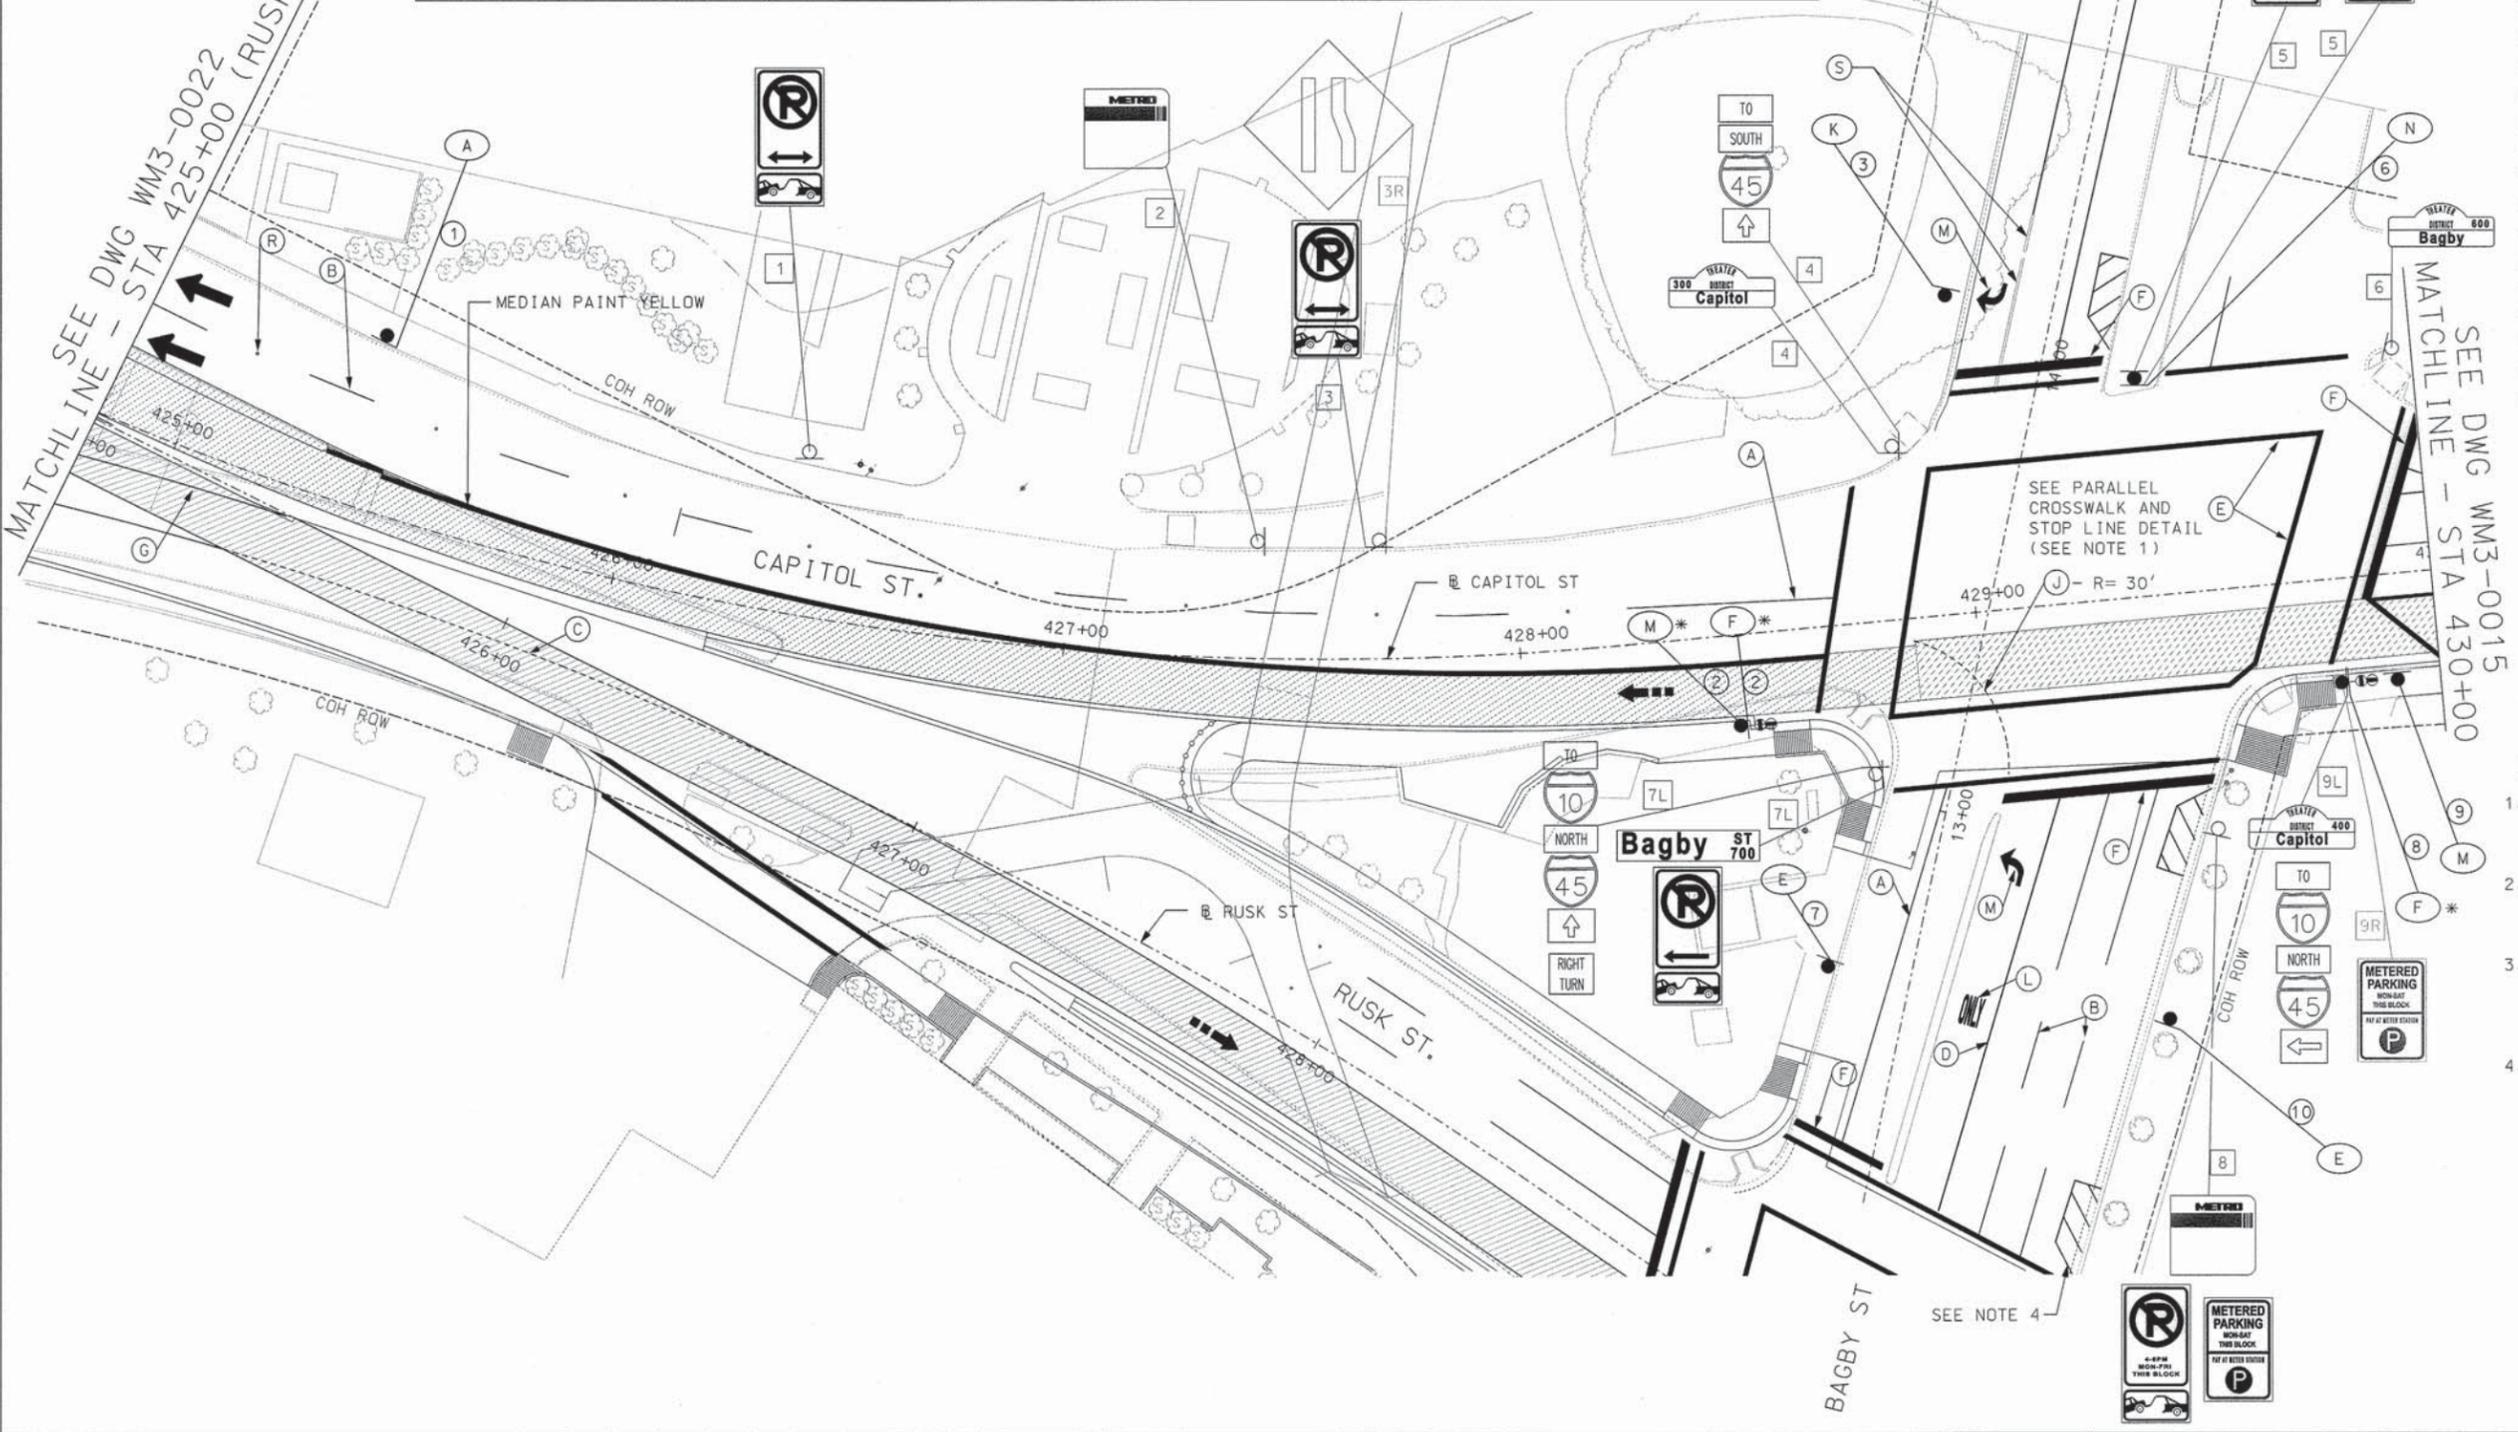

- NOTES
- REFER TO CITY OF HOUSTON "SIGNING AND PAVEMENT MARKING DETAILS" SHEETS FOR TYPICAL DIMENSIONS AND DETAILS.
 - REFER TO "EXISTING SIGNS TO BE RELOCATED, SEGMENT 6A, SHEET 1 OF 3" (WM5-0101) FOR INDIVIDUAL SIGN DIRECTION AND PROPOSED LOCATION.
 - THE CONTRACTOR SHALL INSTALL THE NO PARKING SIGNS AT AN ANGLE OF NOT LESS THAN 30 DEGREES OR MORE THAN 45 DEGREES IN ORDER TO BE VISIBLE TO APPROACHING PARALLEL TRAFFIC.
 - REFER TO PROJECT STANDARD DETAIL "PAVEMENT MARKING AND SIGNING DETAILS-NO PARKING ZONE STRIPING"
- * - MTD ON OCS POLE

CITY OF HOUSTON
DEPARTMENT OF PUBLIC WORKS AND ENGINEERING
CITY OF HOUSTON DWG. NO:
ACCEPTED AND FILED
48888
CITY ENGINEER'S NUMBER
METRO SOLUTIONS
CONTRACT SHEET No. 129 OF 615

REV	DATE	DESCRIPTION	ADD	AMD	CCR	BY	ENG	CHK	APP

06/01/11
CHANTANYA GANPA
LICENSED PROFESSIONAL ENGINEER

HUITT-ZOLLARS
1500 Dairy Ashford, Suite 200
Houston, Texas 77077
Telephone (281) 496-0066
Houston, Texas 77077
Fax (281) 496-0220
Firm P.E. No. F-761

HRT
HOUSTON RAPID TRANSIT JV

METRO Solutions
Metropolitan Transit Authority of Harris County, Texas

DESIGN TEAM
DRN BY MAS
DRN CKD BY BH
DES BY CG
DES CKD BY TLL
APPROVED BY

05/31/2011
DATE 05/31/2011
DATE 05/31/2011
DATE 05/31/2011
DATE 05/31/2011
DATE

SCALE: 1" = 20'

METRO SOLUTIONS SE DOWNTOWN CORRIDOR-SEG 6AB

SIGNING & PAVEMENT MARKINGS
CAPITOL ST
STA 425+00 TO STA 430+00

CONTRACT NO. CT 0800120 DRAWING NO. WM3-0014 REV. NO.

i:\02-1203-01 downtown corridor\design\Sheet files\Segment 6A\TRAFFIC\DCAS01_6A.dgn

DCAS01_6A.dgn