


A	B	C	D	E	F	G	H	J	K	L	M	N
NO PARKING OR STANDING THIS SIDE OF THE BLOCK R7-10 (MOD) R7-201a	NO LOADING OR UNLOADING THIS SIDE OF THE BLOCK R7-2 (MOD) R7-201a	R7-1L R7-201a	R7-1R R7-201a	W10-1	TRAIN SIGNAL ONLY R15-4 (MOD)	I-12 M6-3G	CROSS ONLY AT CROSS WALKS R9-2	LANE ENDS MERGE LEFT W9-2L	RIGHT LANE MUST TURN RIGHT R3-7R	ONLY R3-8 VAR	DO NOT DRIVE ON TRACKS R15-6a	R3-4

MATCHLINE SEE DWG WM3-0022  
STA 425+00 (RUSK ST)

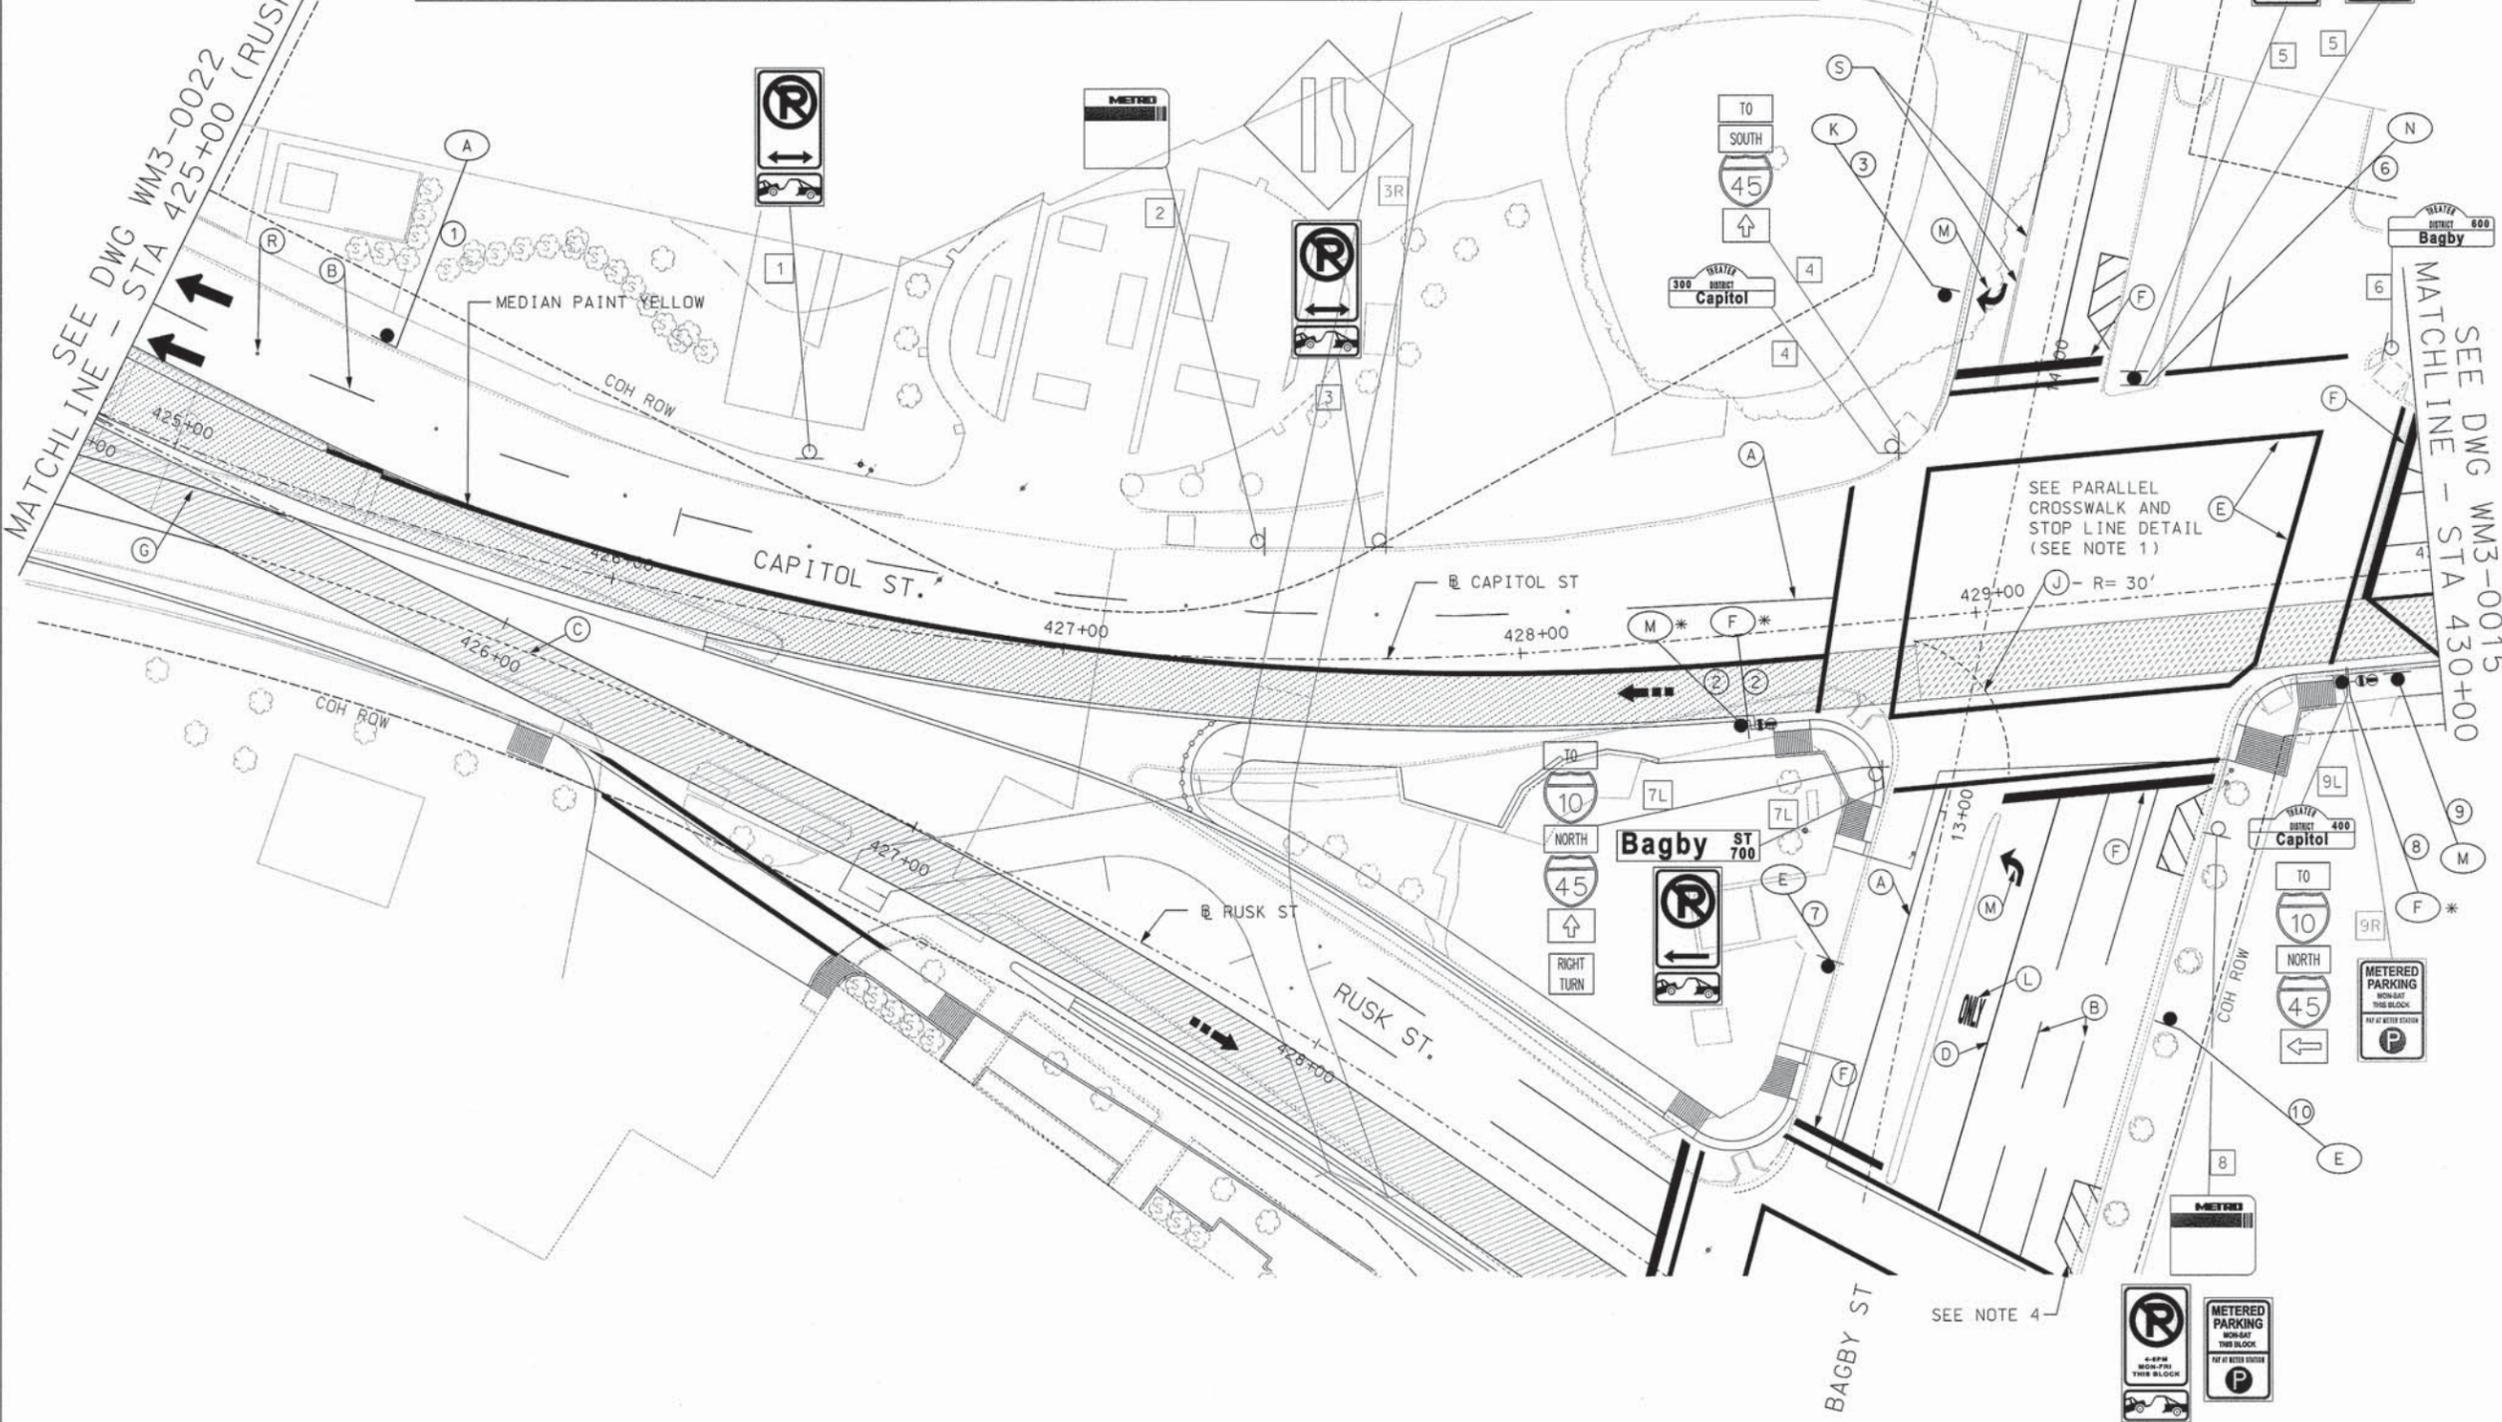

- LEGEND
- SCALE (IN FEET)  
0 20 40
- (A) PAV MARK WHITE 4" SOLID
  - (B) PAV MARK WHITE 4" BROKEN
  - (C) PAV MARK WHITE 4" DOTTED
  - (D) PAV MARK WHITE 8" SOLID
  - (E) PAV MARK WHITE 12" SOLID
  - (F) PAV MARK WHITE 24" SOLID
  - (G) PAV MARK YELLOW 4" SOLID
  - (H) PAV MARK YELLOW 4" DOUBLE SOLID
  - (J) PAV MARK YELLOW 4" DOTTED
  - (K) PAV MARK YELLOW 12" SOLID
  - (L) PAV MARK "ONLY" WORD
  - (M) PAV MARK ARROW
  - (N) PAV MARK DOUBLE ARROW
  - (P) PAV MARK WHITE SYMBOL
  - (R) PAV MARK WHITE R-R CROSSING
  - (S) MEDIAN PAINT WHITE
  - EXISTING SIGN LOCATION
  - PROPOSED SIGN LOCATION
  - [X] EXISTING SIGN TO REMAIN
  - [XR] REMOVE EXIST SIGN
  - [XL] RELOCATE EXIST SIGN
  - [X] PROPOSED SMALL SIGN
  - BAR SIGNAL LOCATION
  - TRAFFIC DIRECTION
  - ⇄ LRT FLOW ARROW
  - ▨ LRT GUIDEWAY
- NOTES
- REFER TO CITY OF HOUSTON "SIGNING AND PAVEMENT MARKING DETAILS" SHEETS FOR TYPICAL DIMENSIONS AND DETAILS.
  - REFER TO "EXISTING SIGNS TO BE RELOCATED, SEGMENT 6A, SHEET 1 OF 3" (WM5-0101) FOR INDIVIDUAL SIGN DIRECTION AND PROPOSED LOCATION.
  - THE CONTRACTOR SHALL INSTALL THE NO PARKING SIGNS AT AN ANGLE OF NOT LESS THAN 30 DEGREES OR MORE THAN 45 DEGREES IN ORDER TO BE VISIBLE TO APPROACHING PARALLEL TRAFFIC.
  - REFER TO PROJECT STANDARD DETAIL "PAVEMENT MARKING AND SIGNING DETAILS-NO PARKING ZONE STRIPING"
- \* - MTD ON OCS POLE

CITY OF HOUSTON  
DEPARTMENT OF PUBLIC WORKS AND ENGINEERING  
CITY OF HOUSTON DWG. NO:  
ACCEPTED AND FILED  
48888  
CITY ENGINEER'S NUMBER  
CONTRACT SHEET No. 129 OF 615

REV	DATE	DESCRIPTION	ADD	AMD	CCR	BY	ENG	CHK	APP



**HUITT-ZOLLARS**  
1500 Dairy Ashford, Suite 200  
Houston, Texas 77077  
Telephone (281) 496-0066  
Fax (281) 496-0220  
Firm P.E. No. F-761



DESIGN TEAM	05/31/2011
DRN BY	DATE
MAS	05/31/2011
DRN CKD BY	DATE
BH	05/31/2011
DES BY	DATE
CG	05/31/2011
DES CKD BY	DATE
TJL	05/31/2011
APPROVED BY	DATE
SCALE: 1" = 20'	

METRO SOLUTIONS SE DOWNTOWN CORRIDOR-SEG 6AB

SIGNING & PAVEMENT MARKINGS  
CAPITOL ST  
STA 425+00 TO STA 430+00

CONTRACT NO. CT 0800120 DRAWING NO. WM3-0014 REV. NO.

I:\02-1203-01 downtown corridor\design\Sheet files\Segment 6A\TRAFFIC\DCAS01\_6A.dgn


DCAS01\_6A.dgn

PROPOSED SIGNING LEGEND										
A	B	C	D	E	F	G	H	J	K	L
NO PARKING OR STANDING THIS SIDE THIS BLOCK R7-1D (MOD) R7-201a	NO LOADING OR UNLOADING THIS SIDE THIS BLOCK R7-1D (SPL) R7-201a	NO PARKING THIS SIDE THIS BLOCK R7-2 (MOD) R7-201a	NO PARKING THIS SIDE THIS BLOCK R7-1L R7-201a	NO PARKING THIS SIDE THIS BLOCK R7-1R R7-201a	NO CROSSING W10-1	TRAIN SIGNAL ONLY R15-4 (MOD) M6-3G	CROSS ONLY AT CROSS WALKS R9-2	LANE ENDS MERGE RIGHT W9-2R	RIGHT LANE MUST TURN RIGHT R3-7R	DO NOT DRIVE ON TRACKS R15-6a



SCALE (IN FEET)  
0 20 40

- LEGEND
- (A) PAV MARK WHITE 4" SOLID
  - (B) PAV MARK WHITE 4" BROKEN
  - (C) PAV MARK WHITE 4" DOTTED
  - (D) PAV MARK WHITE 8" SOLID
  - (E) PAV MARK WHITE 12" SOLID
  - (F) PAV MARK WHITE 24" SOLID
  - (G) PAV MARK YELLOW 4" SOLID
  - (H) PAV MARK YELLOW 4" DOUBLE SOLID
  - (J) PAV MARK YELLOW 4" DOTTED
  - (K) PAV MARK YELLOW 12" SOLID
  - (L) PAV MARK "ONLY" WORD
  - (M) PAV MARK ARROW
  - (N) PAV MARK DOUBLE ARROW
  - (P) PAV MARK WHITE SYMBOL
  - (R) PAV MARK WHITE R-R CROSSING
  - (S) TYPE II C-R MARKER
  - (S) MEDIAN PAINT WHITE
  - (C) EXISTING SIGN LOCATION
  - (●) PROPOSED SIGN LOCATION
  - (X) EXISTING SIGN TO REMAIN
  - (XR) REMOVE EXIST SIGN
  - (XL) RELOCATE EXIST SIGN
  - (X) PROPOSED SMALL SIGN
  - (●) BAR SIGNAL LOCATION
  - (→) TRAFFIC DIRECTION
  - (←) LRT FLOW ARROW
  - (▨) LRT GUIDEWAY
- NOTES
- REFER TO CITY OF HOUSTON "SIGNING AND PAVEMENT MARKING DETAILS" SHEETS FOR TYPICAL DIMENSIONS AND DETAILS.
  - REFER TO "EXISTING SIGNS TO BE RELOCATED, SEGMENT 6A, SHEET 1 OF 3" (WM5-0101) FOR INDIVIDUAL SIGN DIRECTION AND PROPOSED LOCATION.
  - THE CONTRACTOR SHALL INSTALL THE NO PARKING SIGNS AT AN ANGLE OF NOT LESS THAN 30 DEGREES OR MORE THAN 45 DEGREES IN ORDER TO BE VISIBLE TO APPROACHING PARALLEL TRAFFIC.
  - REFER TO PROJECT STANDARD DETAIL "PAVEMENT MARKING AND SIGNING DETAILS-NO PARKING ZONE STRIPING"
- \* - MTD ON OCS POLE

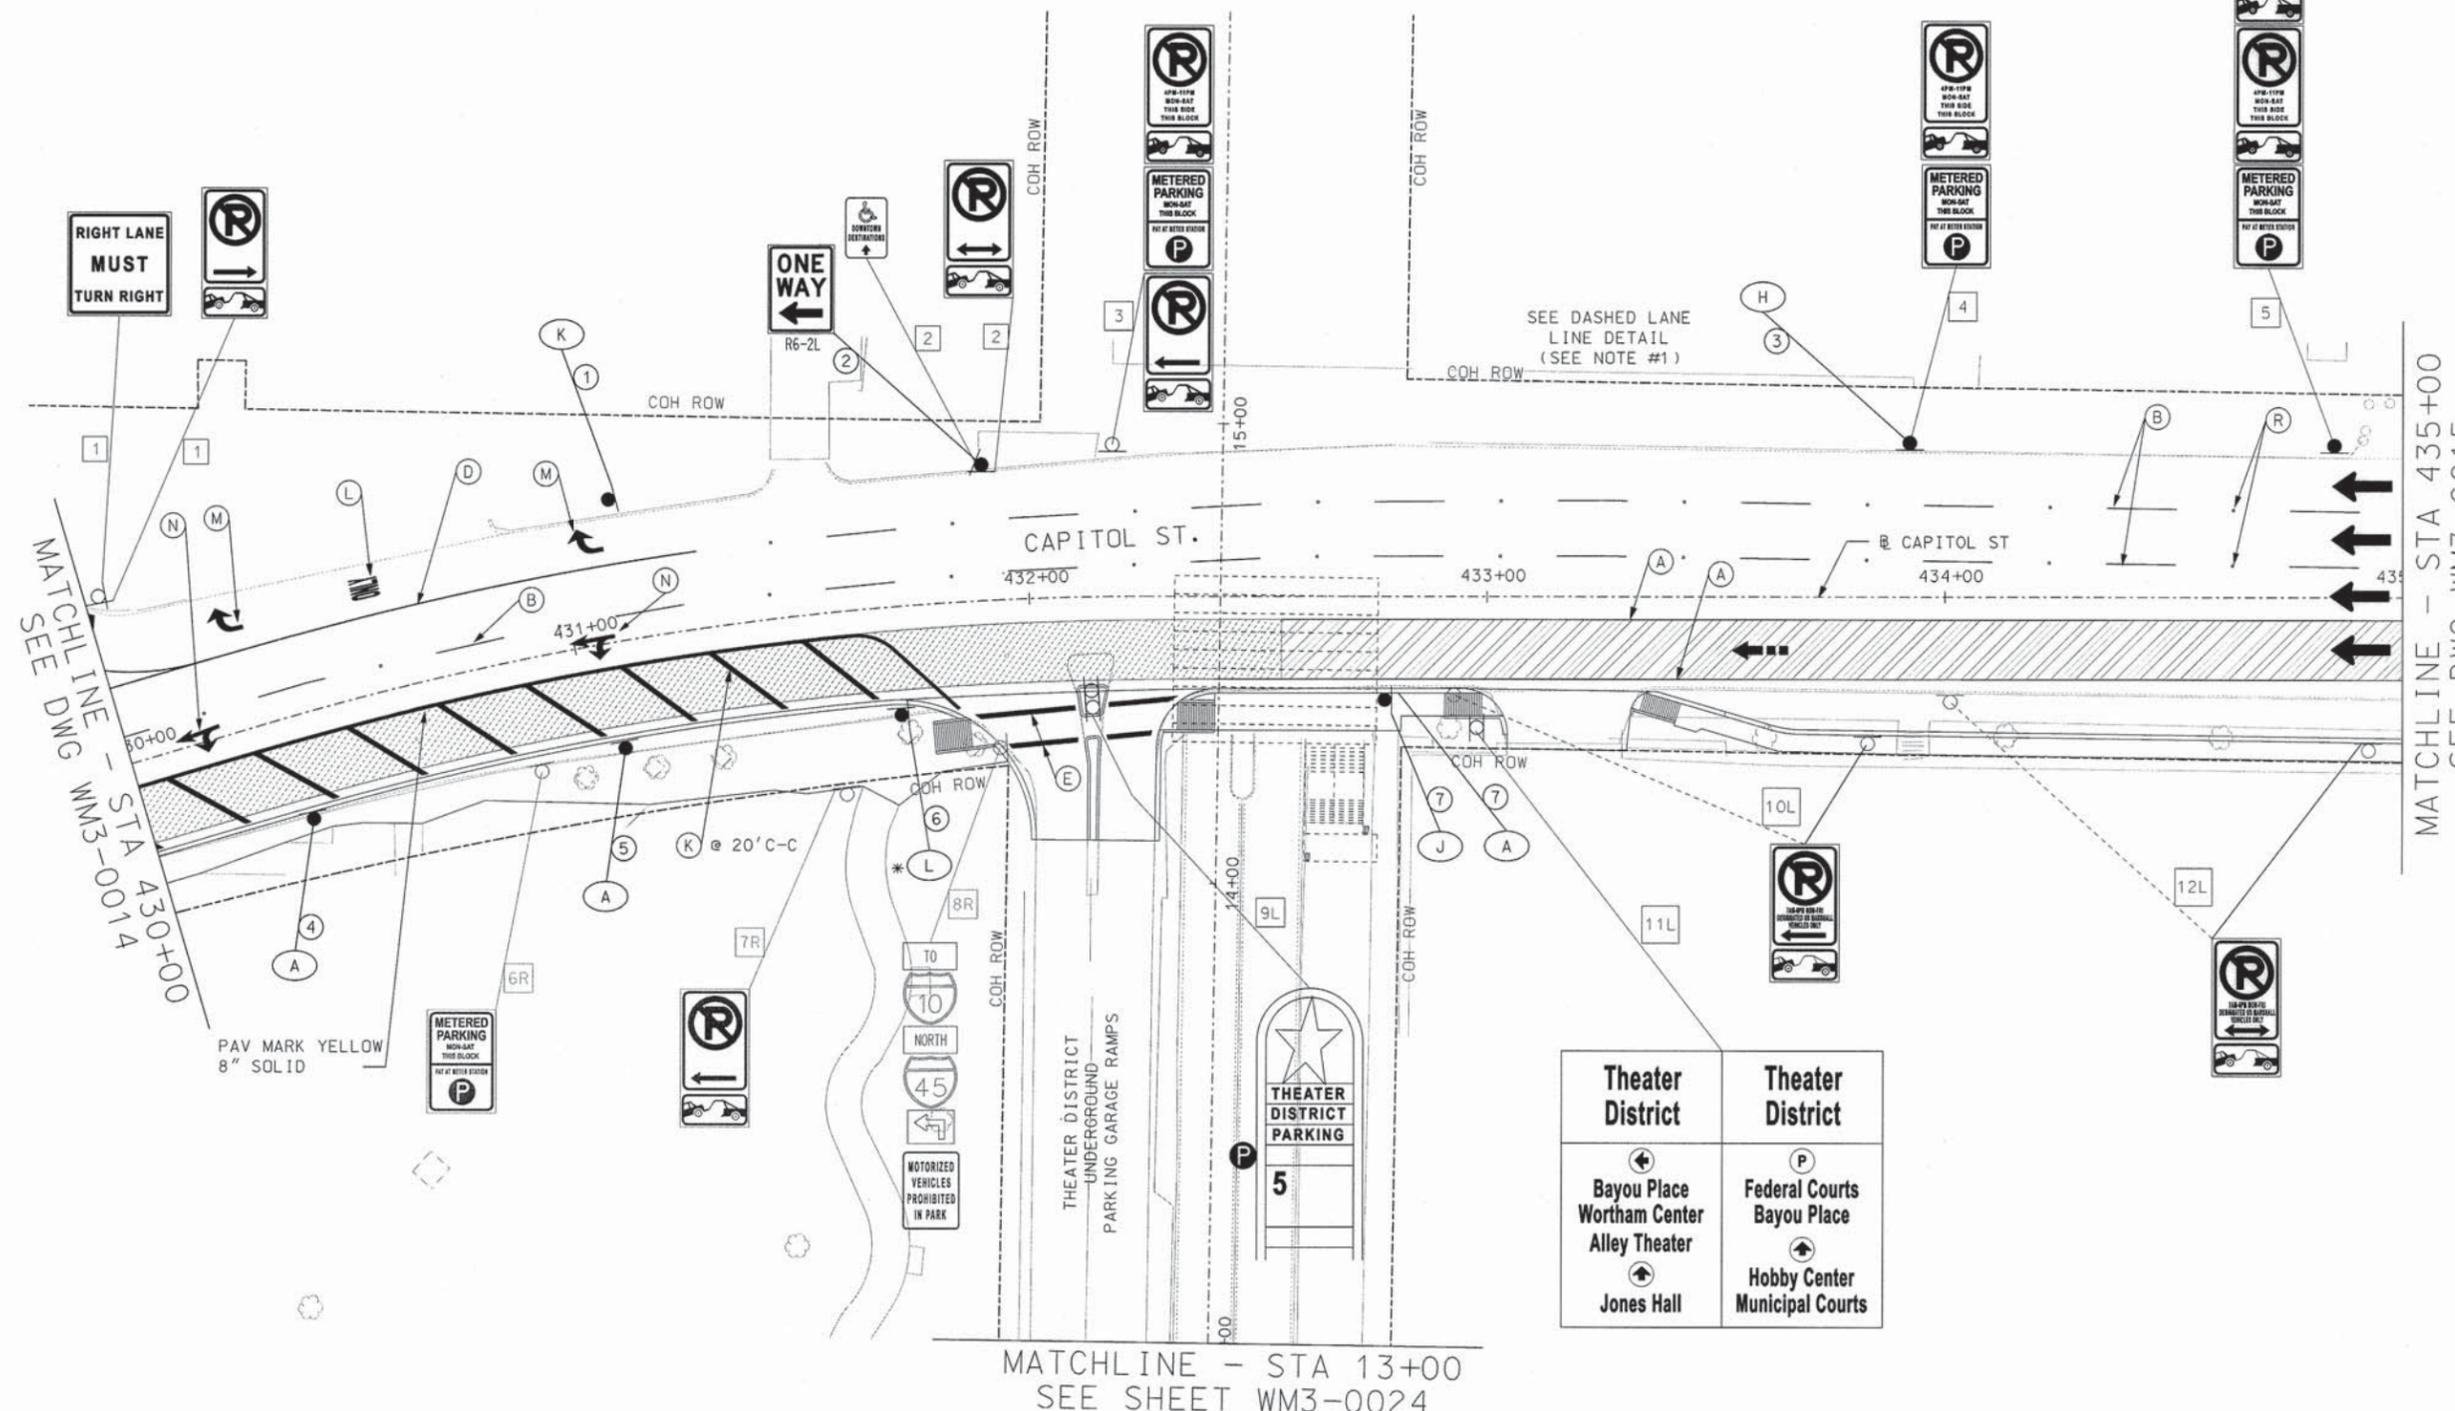

<b>Theater District</b>	<b>Theater District</b>
Bayou Place Wortham Center Alley Theater Jones Hall	Federal Courts Bayou Place Hobby Center Municipal Courts

I:\02-1203-01 downtown corridor\design\Sheet\_files\Segment 6A\TRAFFIC\DCASMO2\_6A.dgn

REV	DATE	DESCRIPTION	ADD	AMD	CCR	BY	ENG	CHK	APP



**HUITT-ZOLLARS**

1500 Dairy Ashford, Suite 200  
Houston, Texas 77077  
Telephone (281) 496-0066



DESIGN TEAM	05/31/2011
DRN BY	DATE
MAS	05/31/2011
DRN CKD BY	DATE
BH	05/31/2011
DES BY	DATE
CG	05/31/2011
DES CKD BY	DATE
TJL	05/31/2011
APPROVED BY	DATE

SCALE: 1" = 20'

METRO SOLUTIONS SE DOWNTOWN CORRIDOR-SEG 6AB

SIGNING & PAVEMENT MARKINGS  
CAPITOL ST  
STA 430+00 TO STA 435+00


CITY OF HOUSTON  
DEPARTMENT OF PUBLIC WORKS AND ENGINEERING

CITY OF HOUSTON DWG. NO. 48383

CONTRACT SHEET No. 130 OF 615

PROPOSED SIGNING LEGEND										
A	B	C	D	E	F	G	H	J	K	
NO PARKING OR STANDING THIS SIDE THIS BLOCK R7-1D (MOD) R7-201a	NO LOADING OR UNLOADING THIS SIDE THIS BLOCK R7-1D (SPL) R7-201a	R7-2 (MOD) R7-201a	R7-1L R7-201a	R7-1R R7-201a	W10-1	TRAIN SIGNAL ONLY R15-4 (MOD)	I-12 M6-3G	CROSS ONLY AT CROSS WALKS R9-2	LANE ENDS MERGE RIGHT W9-2R	R3-2

- SCALE (IN FEET)  
0 20 40
- LEGEND
- (A) PAV MARK WHITE 4" SOLID
  - (B) PAV MARK WHITE 4" BROKEN
  - (C) PAV MARK WHITE 4" DOTTED
  - (D) PAV MARK WHITE 8" SOLID
  - (E) PAV MARK WHITE 12" SOLID
  - (F) PAV MARK WHITE 24" SOLID
  - (G) PAV MARK YELLOW 4" SOLID
  - (H) PAV MARK YELLOW 4" DOUBLE SOLID
  - (J) PAV MARK YELLOW 4" DOTTED
  - (K) PAV MARK YELLOW 12" SOLID
  - (L) PAV MARK "ONLY" WORD
  - (M) PAV MARK ARROW
  - (N) PAV MARK DOUBLE ARROW
  - (P) PAV MARK WHITE SYMBOL
  - (R) PAV MARK WHITE R-R CROSSING
  - (S) TYPE II C-R MARKER
  - (S) MEDIAN PAINT WHITE
  - EXISTING SIGN LOCATION
  - PROPOSED SIGN LOCATION
  - [X] EXISTING SIGN TO REMAIN
  - [XR] REMOVE EXIST SIGN
  - [XL] RELOCATE EXIST SIGN
  - (X) PROPOSED SMALL SIGN
  - ⊙ BAR SIGNAL LOCATION
  - TRAFFIC DIRECTION
  - ← LRT FLOW ARROW
  - ▨ LRT GUIDEWAY
- NOTES
- REFER TO CITY OF HOUSTON "SIGNING AND PAVEMENT MARKING DETAILS" SHEETS FOR TYPICAL DIMENSIONS AND DETAILS.
  - REFER TO "EXISTING SIGNS TO BE RELOCATED, SEGMENT 6A, SHEET 1 OF 3" (WM5-0101) & "SHEET 2 OF 3" (WM5-0102) FOR INDIVIDUAL SIGN DIRECTION AND PROPOSED LOCATION.
  - THE CONTRACTOR SHALL INSTALL THE NO PARKING SIGNS AT AN ANGLE OF NOT LESS THAN 30 DEGREES OR MORE THAN 45 DEGREES IN ORDER TO BE VISIBLE TO APPROACHING PARALLEL TRAFFIC.
  - REFER TO PROJECT STANDARD DETAIL "PAVEMENT MARKING AND SIGNING DETAILS-NO PARKING ZONE STRIPING"
- \* - MTD ON OCS POLE

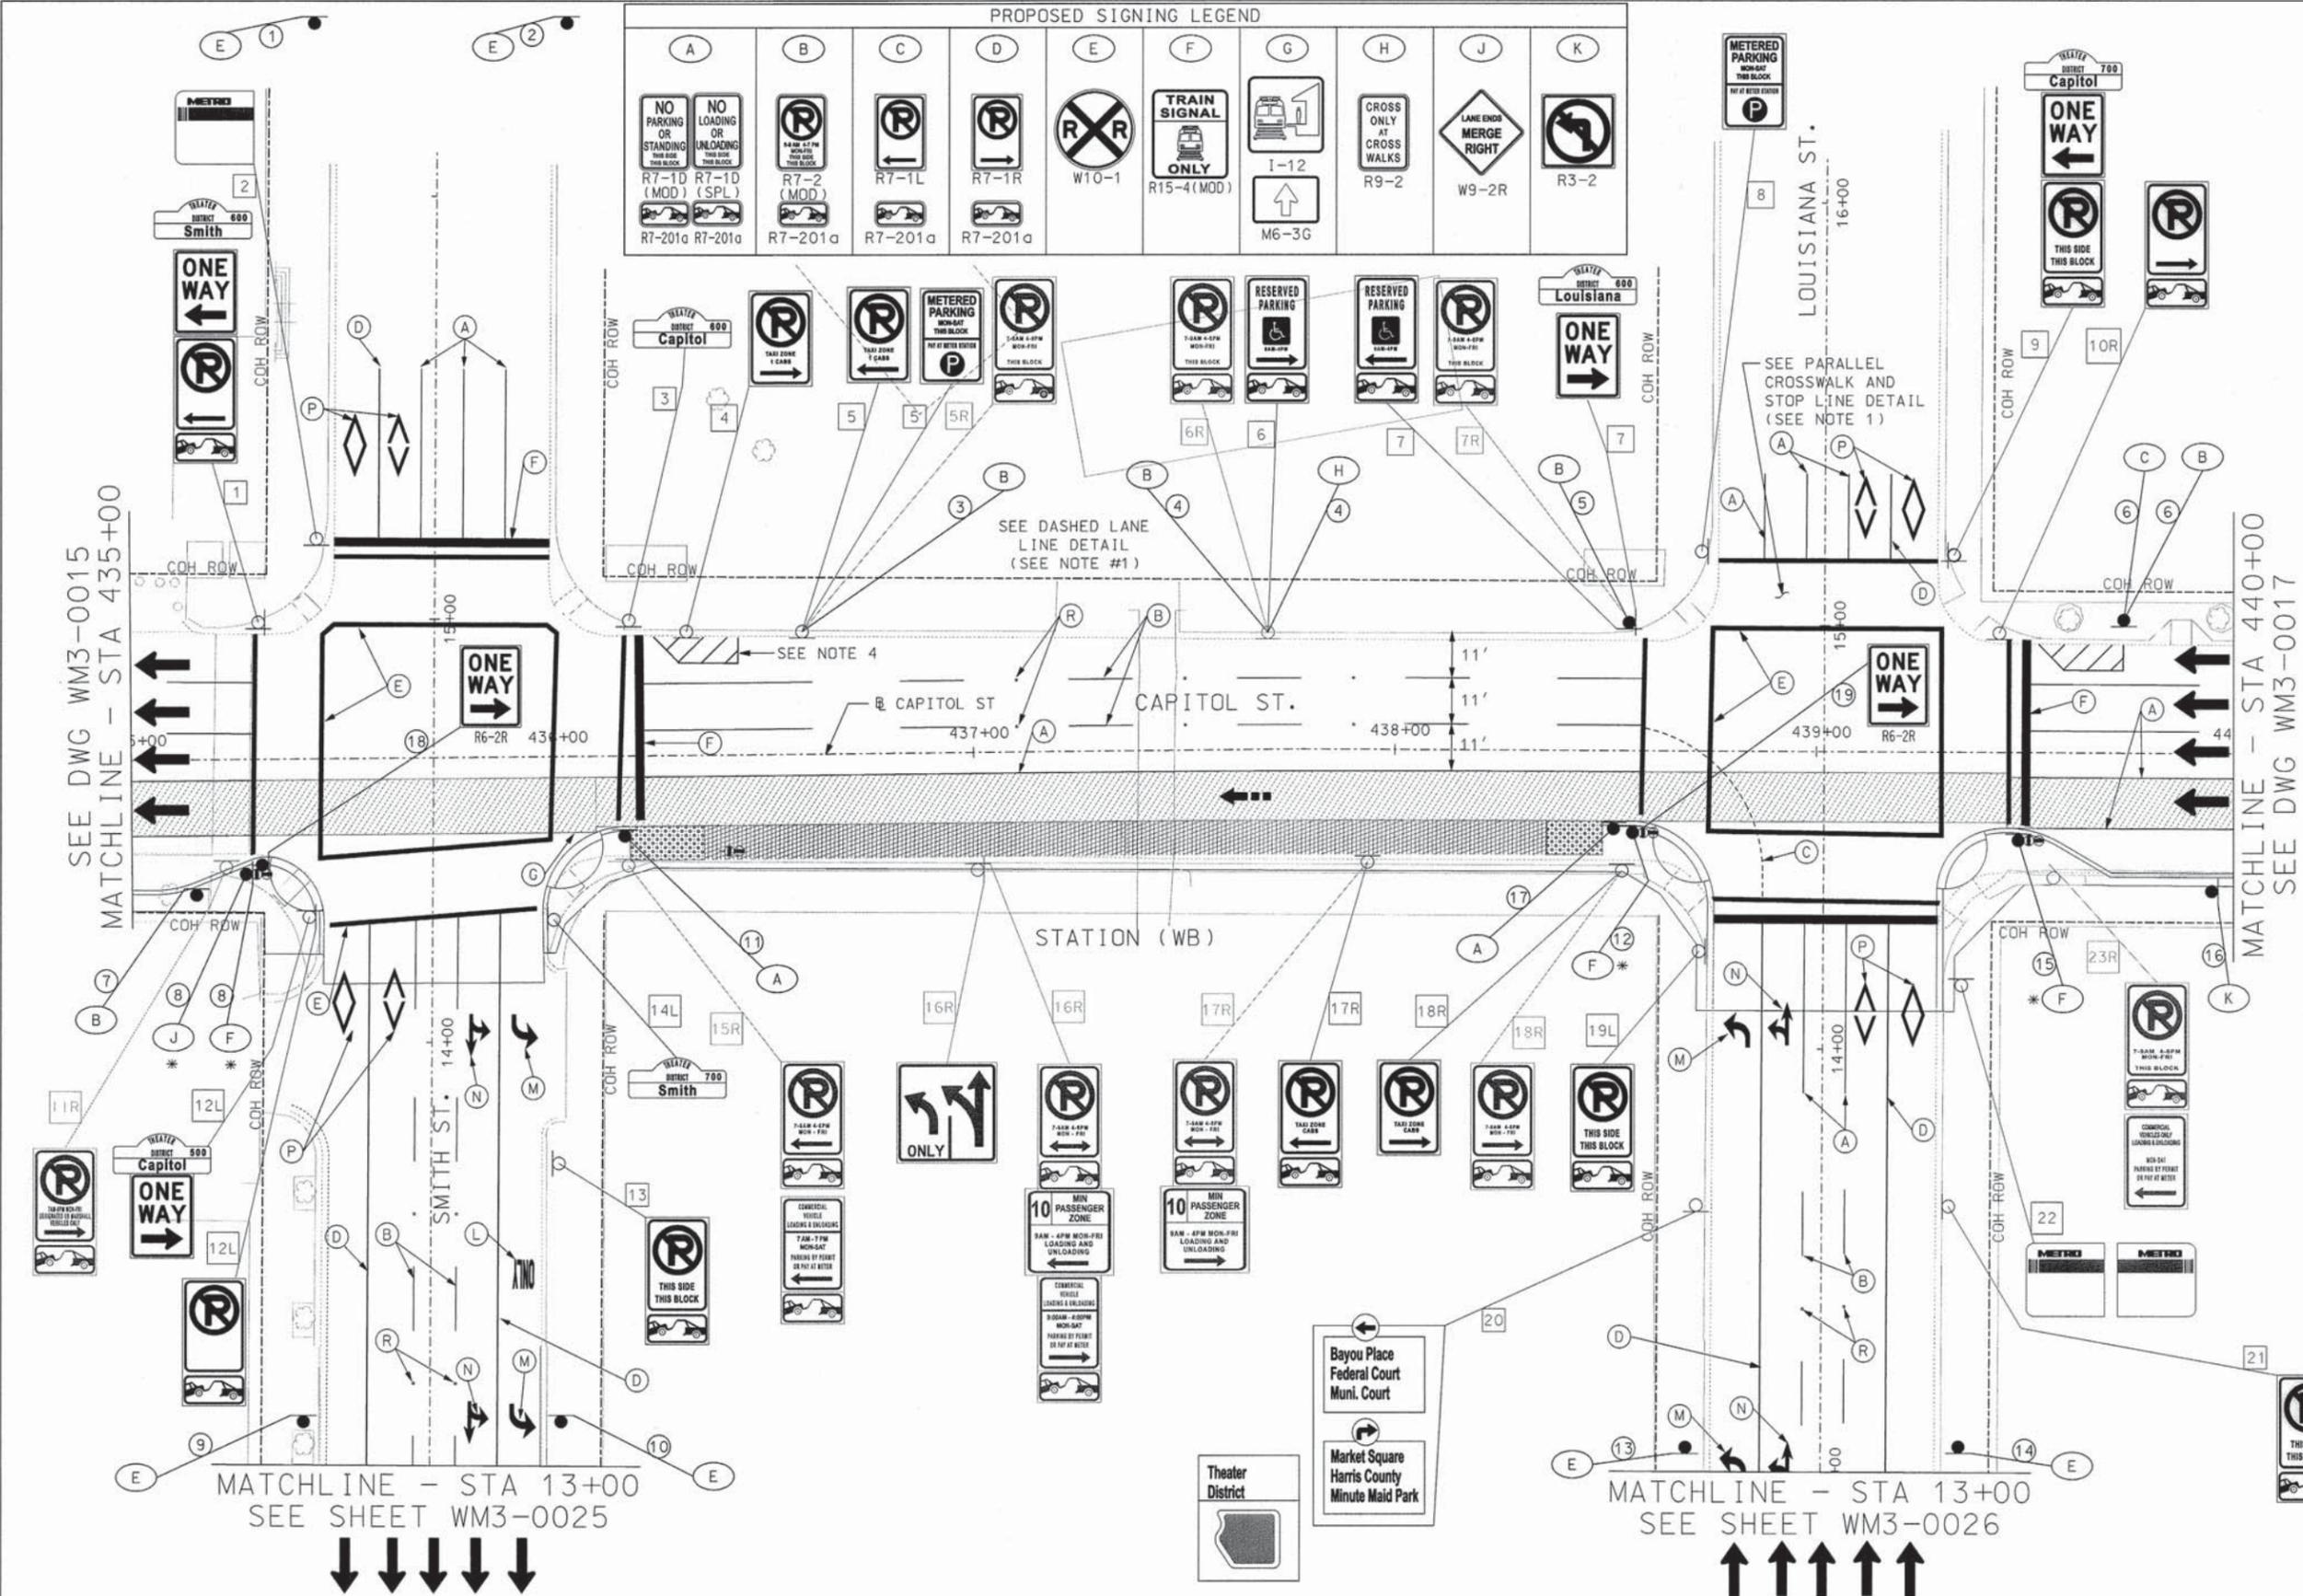

CITY OF HOUSTON  
DEPARTMENT OF PUBLIC WORKS AND ENGINEERING  
CITY OF HOUSTON DWG. NO. 48383  
CONTRACT SHEET No. 131 OF 615

REV	DATE	DESCRIPTION	ADD	AMD	CCR	BY	ENG	CHK	APP

06/01/11  
STATE OF TEXAS  
SHANTANYA GANPA  
LICENSED PROFESSIONAL ENGINEER

HUITT-ZOLLARS  
1500 Dairy Ashford, Suite 200  
Houston, Texas 77077  
Telephone (281) 496-0066  
Firm P.E. No. F-761

HRT HOUSTON RAPID TRANSIT JV  
METRO Solutions  
Metropolitan Transit Authority of Harris County, Texas

DESIGN TEAM	05/31/2011
DRN BY	DATE
MAS	05/31/2011
DRN CKD BY	DATE
BH	05/31/2011
DES BY	DATE
CG	05/31/2011
DES CKD BY	DATE
TJL	05/31/2011
APPROVED BY	DATE
SCALE: 1" = 20'	

METRO SOLUTIONS SE DOWNTOWN CORRIDOR-SEG 6AB  
SIGNING & PAVEMENT MARKINGS  
CAPITOL ST  
STA 435+00 TO STA 440+00  
CONTRACT NO. CT 0800120 DRAWING NO. WM3-0016 REV.

I:\02-1203-01 downtown\_corridor\design\Sheet\_files\Segment\_6A\TRAFFIC\DCAS\03\_6A.dgn

DCAS\03\_6A.dgn