


PROPOSED SIGNING LEGEND

A	B	C	D	E	F	G	H	J	K	
NO PARKING OR STANDING THIS SIDE THIS BLOCK R7-1D (MOD) (SPL) R7-201a R7-201a	NO LOADING OR UNLOADING THIS SIDE THIS BLOCK R7-1D (MOD) (SPL) R7-201a R7-201a	R7-2 (MOD) R7-201a	R7-1L R7-201a	R7-1R R7-201a	W10-1	TRAIN SIGNAL ONLY R15-4 (MOD)	I-12 M6-3G	CROSS ONLY AT CROSS WALKS R9-2	LANE ENDS MERGE RIGHT W9-2R	R3-2

- SCALE (IN FEET)  
0 20 40
- LEGEND
- (A) PAV MARK WHITE 4" SOLID
  - (B) PAV MARK WHITE 4" BROKEN
  - (C) PAV MARK WHITE 4" DOTTED
  - (D) PAV MARK WHITE 8" SOLID
  - (E) PAV MARK WHITE 12" SOLID
  - (F) PAV MARK WHITE 24" SOLID
  - (G) PAV MARK YELLOW 4" SOLID
  - (H) PAV MARK YELLOW 4" DOUBLE SOLID
  - (J) PAV MARK YELLOW 4" DOTTED
  - (K) PAV MARK YELLOW 12" SOLID
  - (L) PAV MARK "ONLY" WORD
  - (M) PAV MARK ARROW
  - (N) PAV MARK DOUBLE ARROW
  - (P) PAV MARK WHITE SYMBOL
  - (Q) PAV MARK WHITE R-R CROSSING
  - (R) TYPE II C-R MARKER
  - (S) MEDIAN PAINT WHITE
  - EXISTING SIGN LOCATION
  - PROPOSED SIGN LOCATION
  - ⊗ EXISTING SIGN TO REMAIN
  - ⊗R REMOVE EXIST SIGN
  - ⊗L RELOCATE EXIST SIGN
  - ⊗ PROPOSED SMALL SIGN
  - ⊗ BAR SIGNAL LOCATION
  - ➔ TRAFFIC DIRECTION
  - ➔ LRT FLOW ARROW
  - ▨ LRT GUIDEWAY
- NOTES
- REFER TO CITY OF HOUSTON "SIGNING AND PAVEMENT MARKING DETAILS" SHEETS FOR TYPICAL DIMENSIONS AND DETAILS.
  - REFER TO "EXISTING SIGNS TO BE RELOCATED, SEGMENT 6A, SHEET 1 OF 3" (WM5-0101) & "SHEET 2 OF 3" (WM5-0102) FOR INDIVIDUAL SIGN DIRECTION AND PROPOSED LOCATION.
  - THE CONTRACTOR SHALL INSTALL THE NO PARKING SIGNS AT AN ANGLE OF NOT LESS THAN 30 DEGREES OR MORE THAN 45 DEGREES IN ORDER TO BE VISIBLE TO APPROACHING PARALLEL TRAFFIC.
  - REFER TO PROJECT STANDARD DETAIL "PAVEMENT MARKING AND SIGNING DETAILS-NO PARKING ZONE STRIPING"
- \* - MTD ON OCS POLE

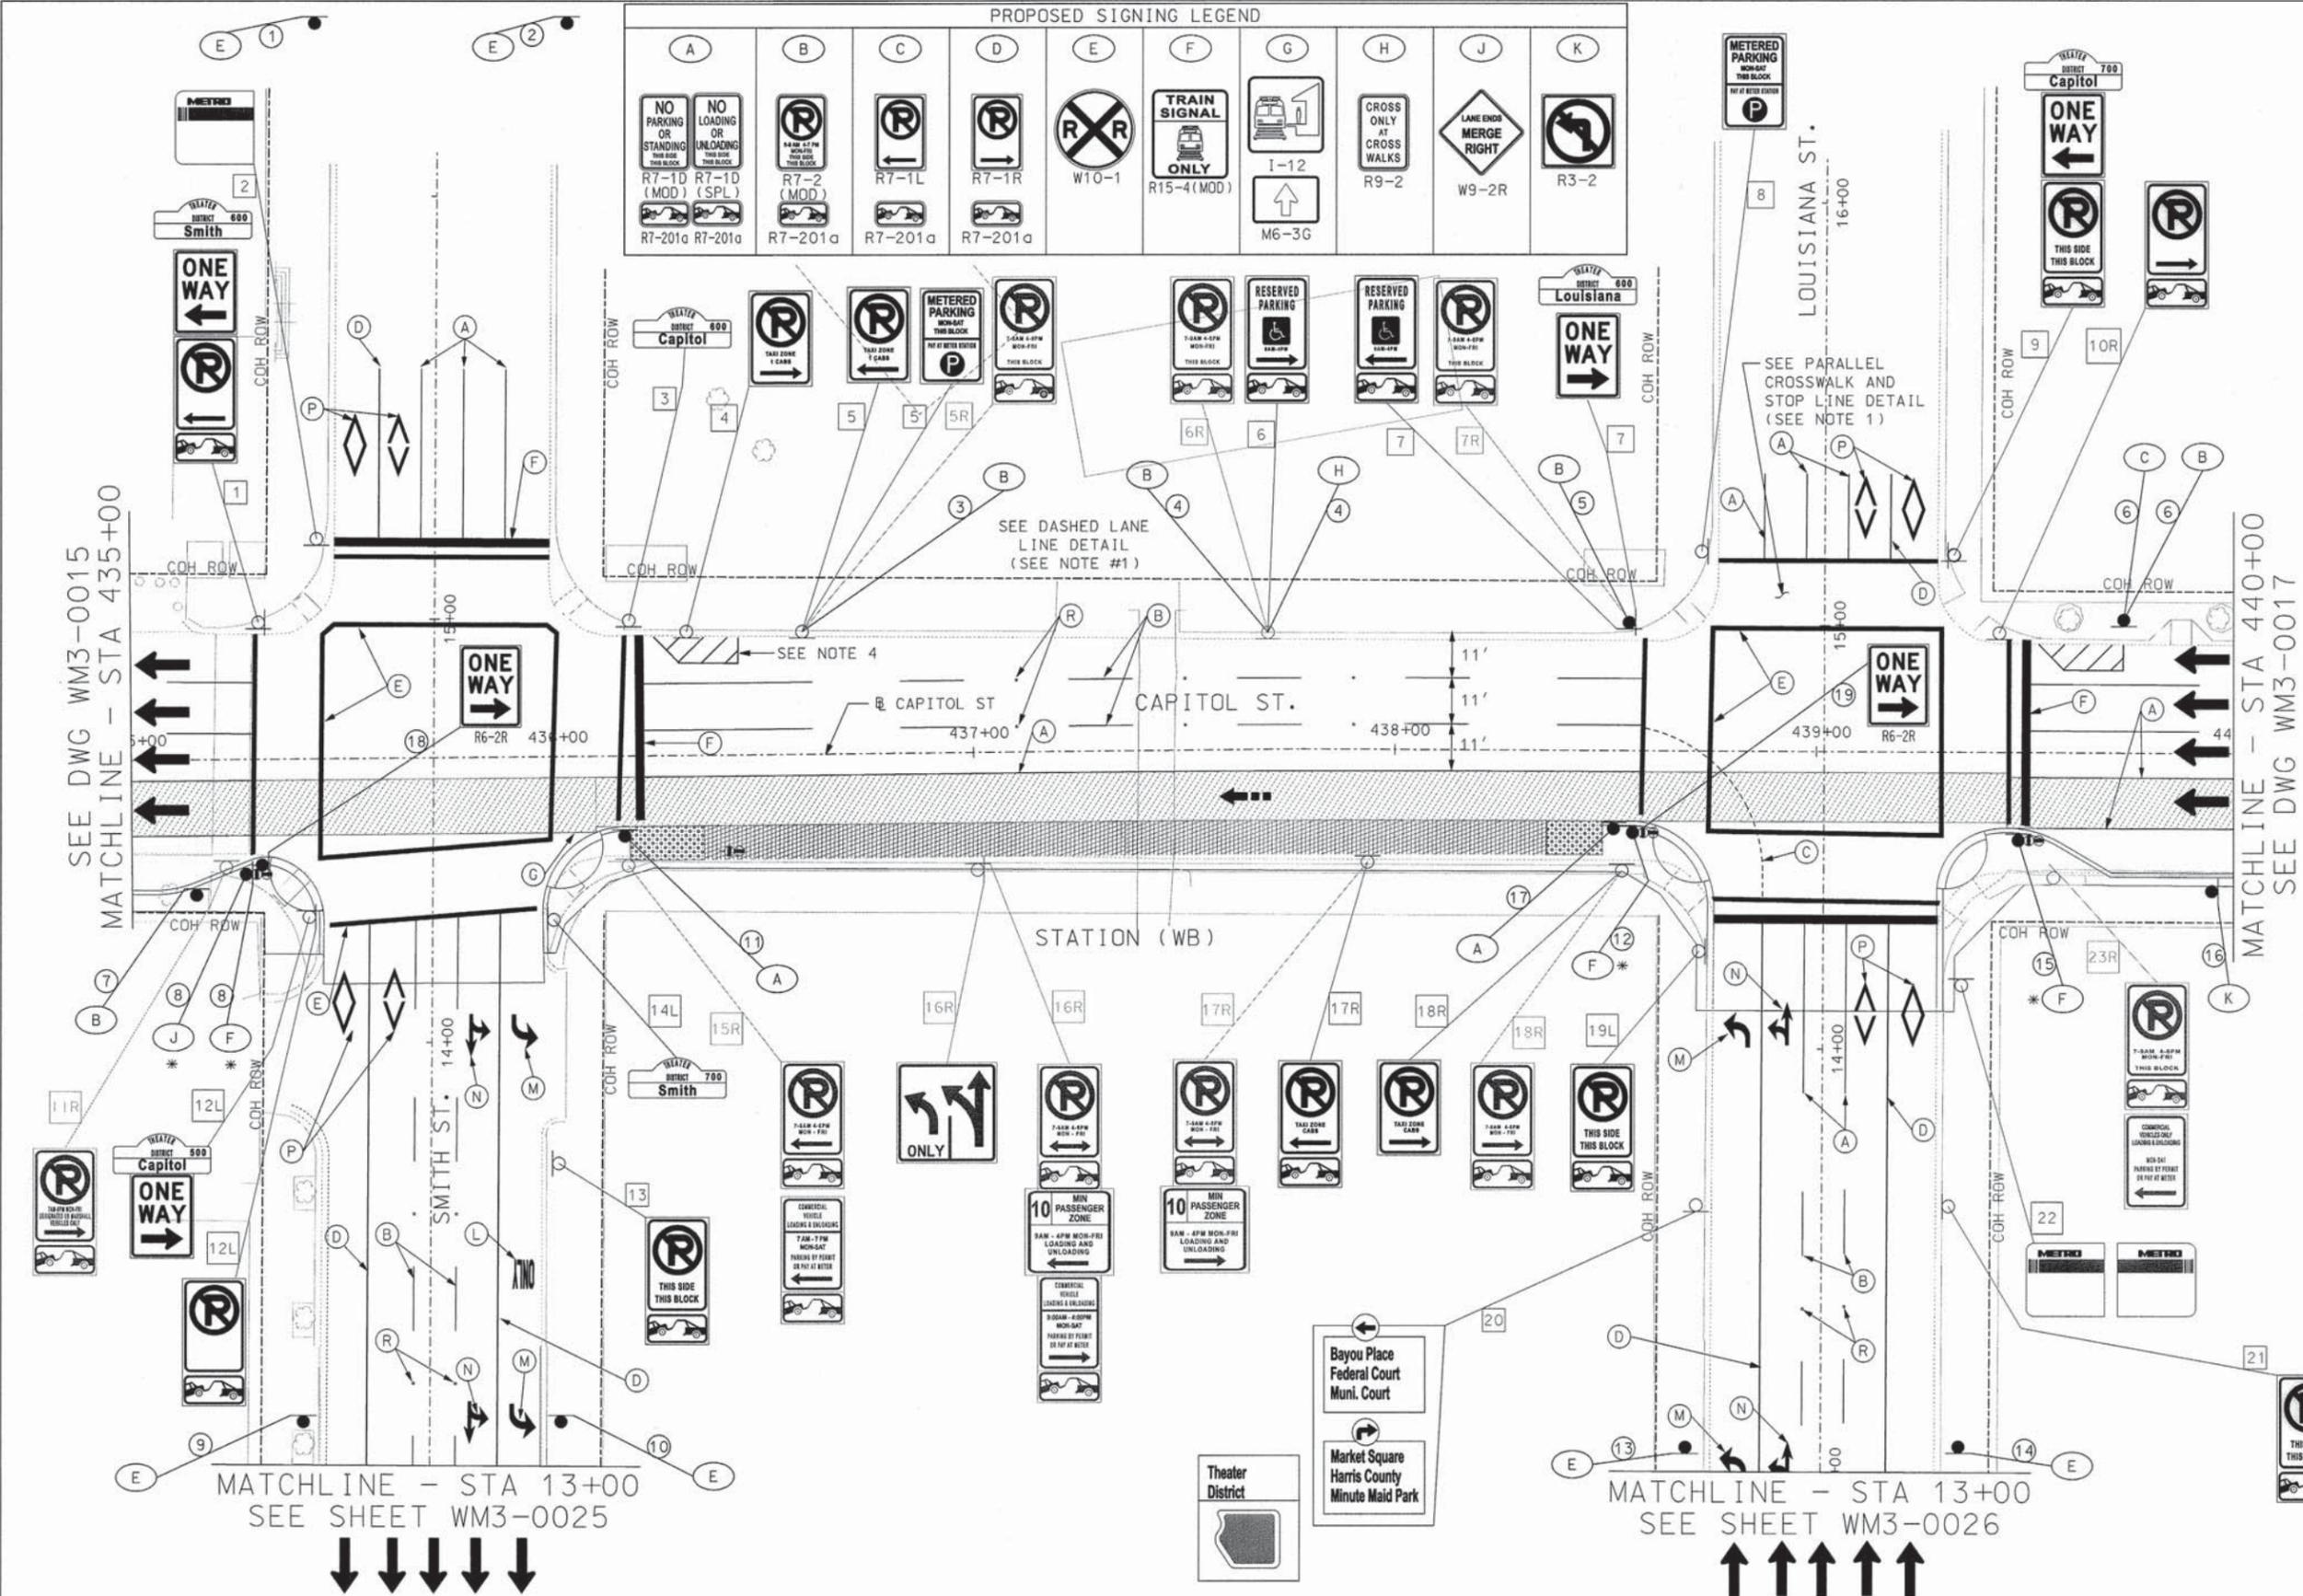

CITY OF HOUSTON  
DEPARTMENT OF PUBLIC WORKS AND ENGINEERING  
CITY OF HOUSTON DWG. NO. 48383  
CONTRACT SHEET No. 131 OF 615

REV	DATE	DESCRIPTION	ADD	AMD	CCR	BY	ENG	CHK	APP

06/01/11  
STATE OF TEXAS  
SHANTANYA GANPA  
LICENSED PROFESSIONAL ENGINEER

HUITT-ZOLLARS  
1500 Dairy Ashford, Suite 200  
Houston, Texas 77077  
Telephone (281) 496-0066  
Firm P.E. No. F-761

HRT HOUSTON RAPID TRANSIT JV  
METRO Solutions  
Metropolitan Transit Authority of Harris County, Texas

DESIGN TEAM	05/31/2011
DRN BY	DATE
MAS	05/31/2011
DRN CKD BY	DATE
BH	05/31/2011
DES BY	DATE
CG	05/31/2011
DES CKD BY	DATE
TJL	05/31/2011
APPROVED BY	DATE
SCALE: 1" = 20'	

METRO SOLUTIONS SE DOWNTOWN CORRIDOR-SEG 6AB  
SIGNING & PAVEMENT MARKINGS  
CAPITOL ST  
STA 435+00 TO STA 440+00  
CONTRACT NO. CT 0800120 DRAWING NO. WM3-0016 REV.


I:\02-1203-01 downtown corridor\design\Sheet files\Segment 6A\TRAFFIC\DCAS\03\_6A.dgn

DCAS\03\_6A.dgn



SCALE (IN FEET)  
0 20 40

- LEGEND**
- (A) PAV MARK WHITE 4" SOLID
  - (B) PAV MARK WHITE 4" BROKEN
  - (C) PAV MARK WHITE 4" DOTTED
  - (D) PAV MARK WHITE 8" SOLID
  - (E) PAV MARK WHITE 12" SOLID
  - (F) PAV MARK WHITE 24" SOLID
  - (G) PAV MARK YELLOW 4" SOLID
  - (H) PAV MARK YELLOW 4" DOUBLE SOLID
  - (J) PAV MARK YELLOW 4" DOTTED
  - (K) PAV MARK YELLOW 12" SOLID
  - (L) PAV MARK "ONLY" WORD
  - (M) PAV MARK ARROW
  - (N) PAV MARK DOUBLE ARROW
  - (P) PAV MARK WHITE SYMBOL
  - (C) PAV MARK WHITE R-R CROSSING
  - (R) TYPE II C-R MARKER
  - (S) MEDIAN PAINT WHITE
  - EXISTING SIGN LOCATION
  - PROPOSED SIGN LOCATION
  - X EXISTING SIGN TO REMAIN
  - XR REMOVE EXIST SIGN
  - XL RELOCATE EXIST SIGN
  - ⊗ PROPOSED SMALL SIGN
  - ⊞ BAR SIGNAL LOCATION
  - ➔ TRAFFIC DIRECTION
  - ➔➔➔ LRT FLOW ARROW
  - ▨ LRT GUIDEWAY
- NOTES**
- REFER TO CITY OF HOUSTON "SIGNING AND PAVEMENT MARKING DETAILS" SHEETS FOR TYPICAL DIMENSIONS AND DETAILS.
  - REFER TO "EXISTING SIGNS TO BE RELOCATED, SEGMENT 6A, SHEET 2 OF 3" (WM5-0102) FOR INDIVIDUAL SIGN DIRECTION AND PROPOSED LOCATION.
  - THE CONTRACTOR SHALL INSTALL THE NO PARKING SIGNS AT AN ANGLE OF NOT LESS THAN 30 DEGREES OR MORE THAN 45 DEGREES IN ORDER TO BE VISIBLE TO APPROACHING PARALLEL TRAFFIC.
  - REFER TO PROJECT STANDARD DETAIL "PAVEMENT MARKING AND SIGNING DETAILS-NO PARKING ZONE STRIPING"
- \* - MTD ON OCS POLE

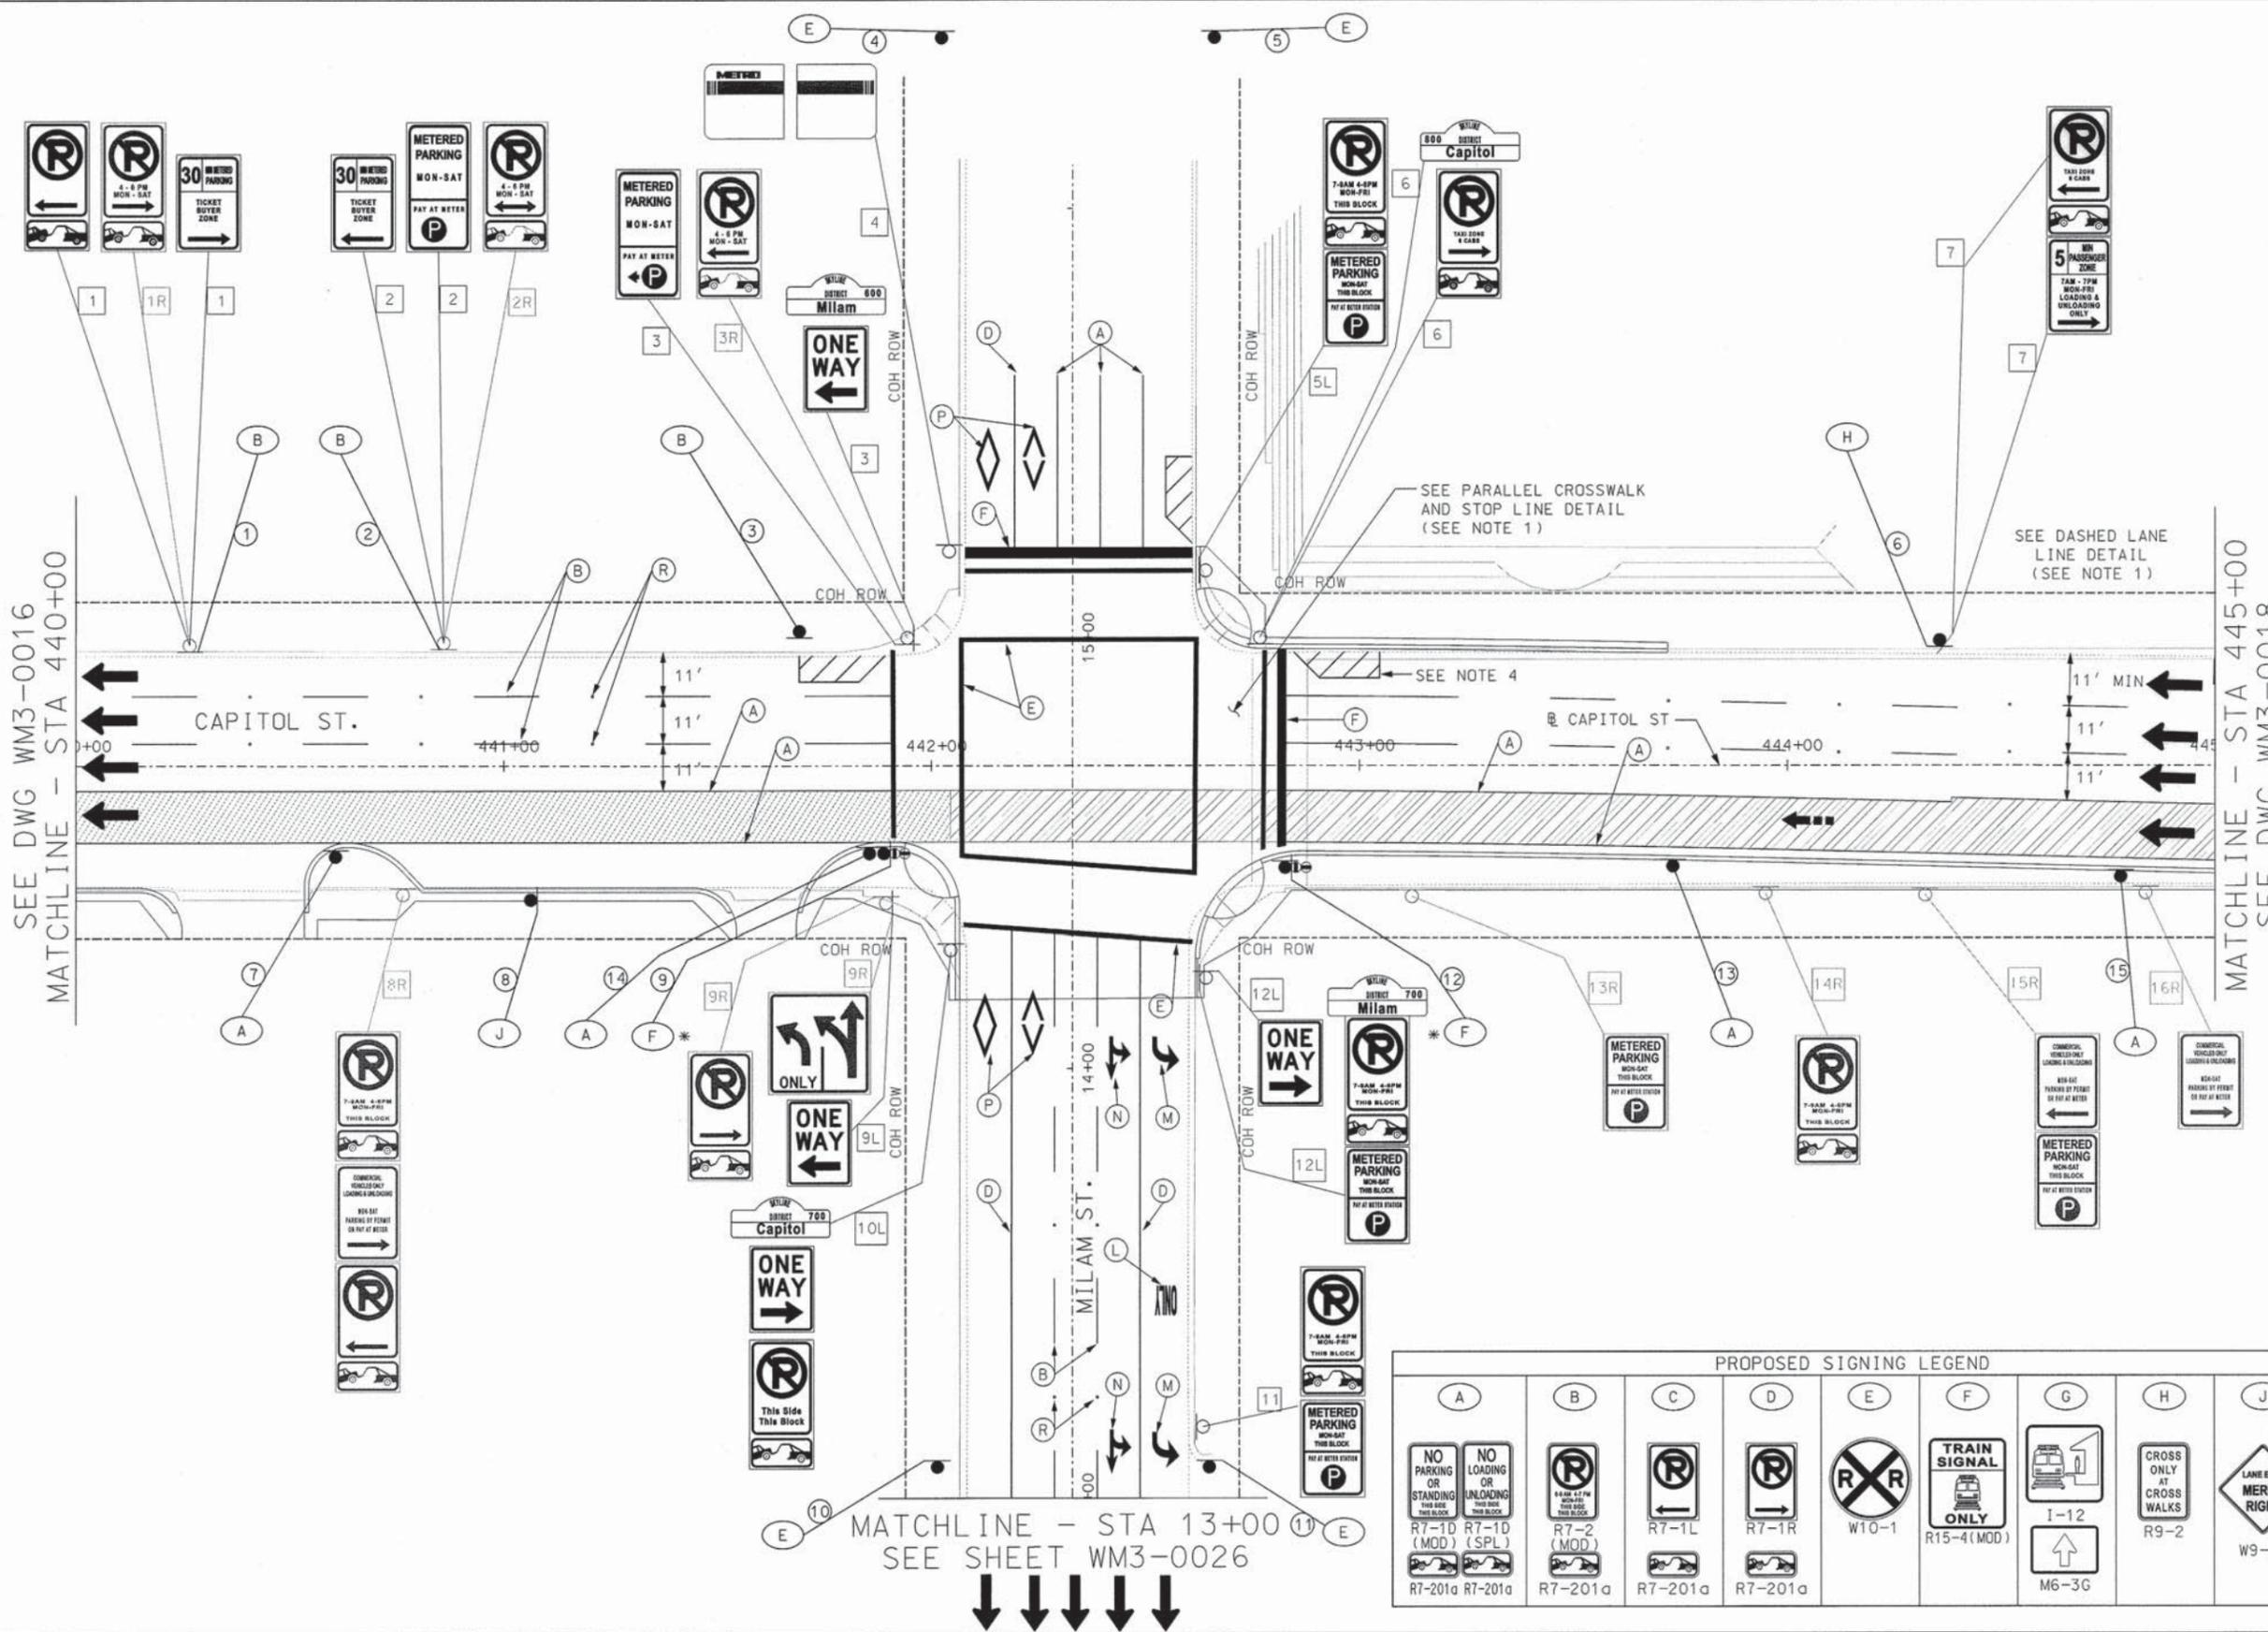

**PROPOSED SIGNING LEGEND**

(A)	(B)	(C)	(D)	(E)	(F)	(G)	(H)	(J)
NO PARKING OR STANDING THIS SIDE THIS BLOCK R7-1D R7-1D (MOD) (SPL) R7-201a R7-201a	NO LOADING OR UNLOADING THIS SIDE THIS BLOCK R7-2 (MOD) R7-201a	R7-1L R7-201a	R7-1R R7-201a	W10-1	TRAIN SIGNAL ONLY R15-4 (MOD) M6-3G	I-12 M6-3G	CROSS ONLY AT CROSS WALKS R9-2	LANE END MERGE RIGHT W9-2R

CITY OF HOUSTON  
DEPARTMENT OF PUBLIC WORKS AND ENGINEERING  
CITY OF HOUSTON DWG. NO.  
48383  
CONTRACT SHEET No. 132 OF 615

REV	DATE	DESCRIPTION	ADD	AMD	CCR	BY	ENG	CHK	APP

06/01/11  
CHANTANYA GAMP  
LICENSED PROFESSIONAL ENGINEER

**HUITT-ZOLLARS**  
1500 Doiry Ashford, Suite 200  
Houston, Texas 77077  
Telephone (281) 496-0066

**HRT HOUSTON RAPID TRANSIT JV**

**METRO SOLUTIONS**  
Metropolitan Transit Authority of Harris County, Texas

DESIGN TEAM  
DRN BY MAS  
DATE 05/31/2011  
DRN CKD BY BH  
DATE 05/31/2011  
DES BY CG  
DATE 05/31/2011  
DES CKD BY TJJ  
DATE 05/31/2011  
APPROVED BY  
SCALE: 1" = 20'

METRO SOLUTIONS SE DOWNTOWN CORRIDOR-SEG 6AB

SIGNING & PAVEMENT MARKINGS  
CAPITOL ST  
STA 440+00 TO STA 445+00

CONTRACT NO. CT 0800120 DRAWING NO. WM3-0017 REV. NO.

i:\02-1203-01 downtown corridor\design\sheet files\segment 6A\TRAFFIC\DCAS04\_6A.dgn

DCAS04\_6A.dgn

STA 448+50.00  
END SEGMENT 6A 5A



SCALE (IN FEET)  
0 20 40


- LEGEND**
- (A) PAV MARK WHITE 4" SOLID
  - (B) PAV MARK WHITE 4" BROKEN
  - (C) PAV MARK WHITE 4" DOTTED
  - (D) PAV MARK WHITE 8" SOLID
  - (E) PAV MARK WHITE 12" SOLID
  - (F) PAV MARK WHITE 24" SOLID
  - (G) PAV MARK YELLOW 4" SOLID
  - (H) PAV MARK YELLOW 4" DOUBLE SOLID
  - (J) PAV MARK YELLOW 4" DOTTED
  - (K) PAV MARK YELLOW 12" SOLID
  - (L) PAV MARK "ONLY" WORD
  - (M) PAV MARK ARROW
  - (N) PAV MARK DOUBLE ARROW
  - (P) PAV MARK WHITE SYMBOL
  - (Q) PAV MARK WHITE R-R CROSSING
  - (R) TYPE II C-R MARKER
  - (S) MEDIAN PAINT WHITE

- EXISTING SIGN LOCATION
  - PROPOSED SIGN LOCATION
  - [X] EXISTING SIGN TO REMAIN
  - [XR] REMOVE EXIST SIGN
  - [XL] RELOCATE EXIST SIGN
  - (X) PROPOSED SMALL SIGN
  - BAR SIGNAL LOCATION
  - ➔ TRAFFIC DIRECTION
  - ➔ LRT FLOW ARROW
  - ▨ LRT GUIDEWAY
- NOTES**

1. REFER TO CITY OF HOUSTON "SIGNING AND PAVEMENT MARKING DETAILS" SHEETS FOR TYPICAL DIMENSIONS AND DETAILS.
2. REFER TO "EXISTING SIGNS TO BE RELOCATED, SEGMENT 6A, SHEET 3 OF 3 (WM3-XXXX) FOR INDIVIDUAL SIGN DIRECTION AND PROPOSED LOCATION.
3. THE CONTRACTOR SHALL INSTALL THE NO PARKING SIGNS AT AN ANGLE OF NOT LESS THAN 30 DEGREES OR MORE THAN 45 DEGREES IN ORDER TO BE VISIBLE TO APPROACHING PARALLEL TRAFFIC.
4. REFER TO PROJECT STANDARD DETAIL "PAVEMENT MARKING AND SIGNING DETAILS-NO PARKING ZONE STRIPING"

\* - MTD ON OCS POLE

CITY OF HOUSTON  
DEPARTMENT OF PUBLIC WORKS AND ENGINEERING  
CITY OF HOUSTON DWG. NO.  
ACCEPTED AND FILED  
48888  
CONTRACT SHEET No. 133 OF 615

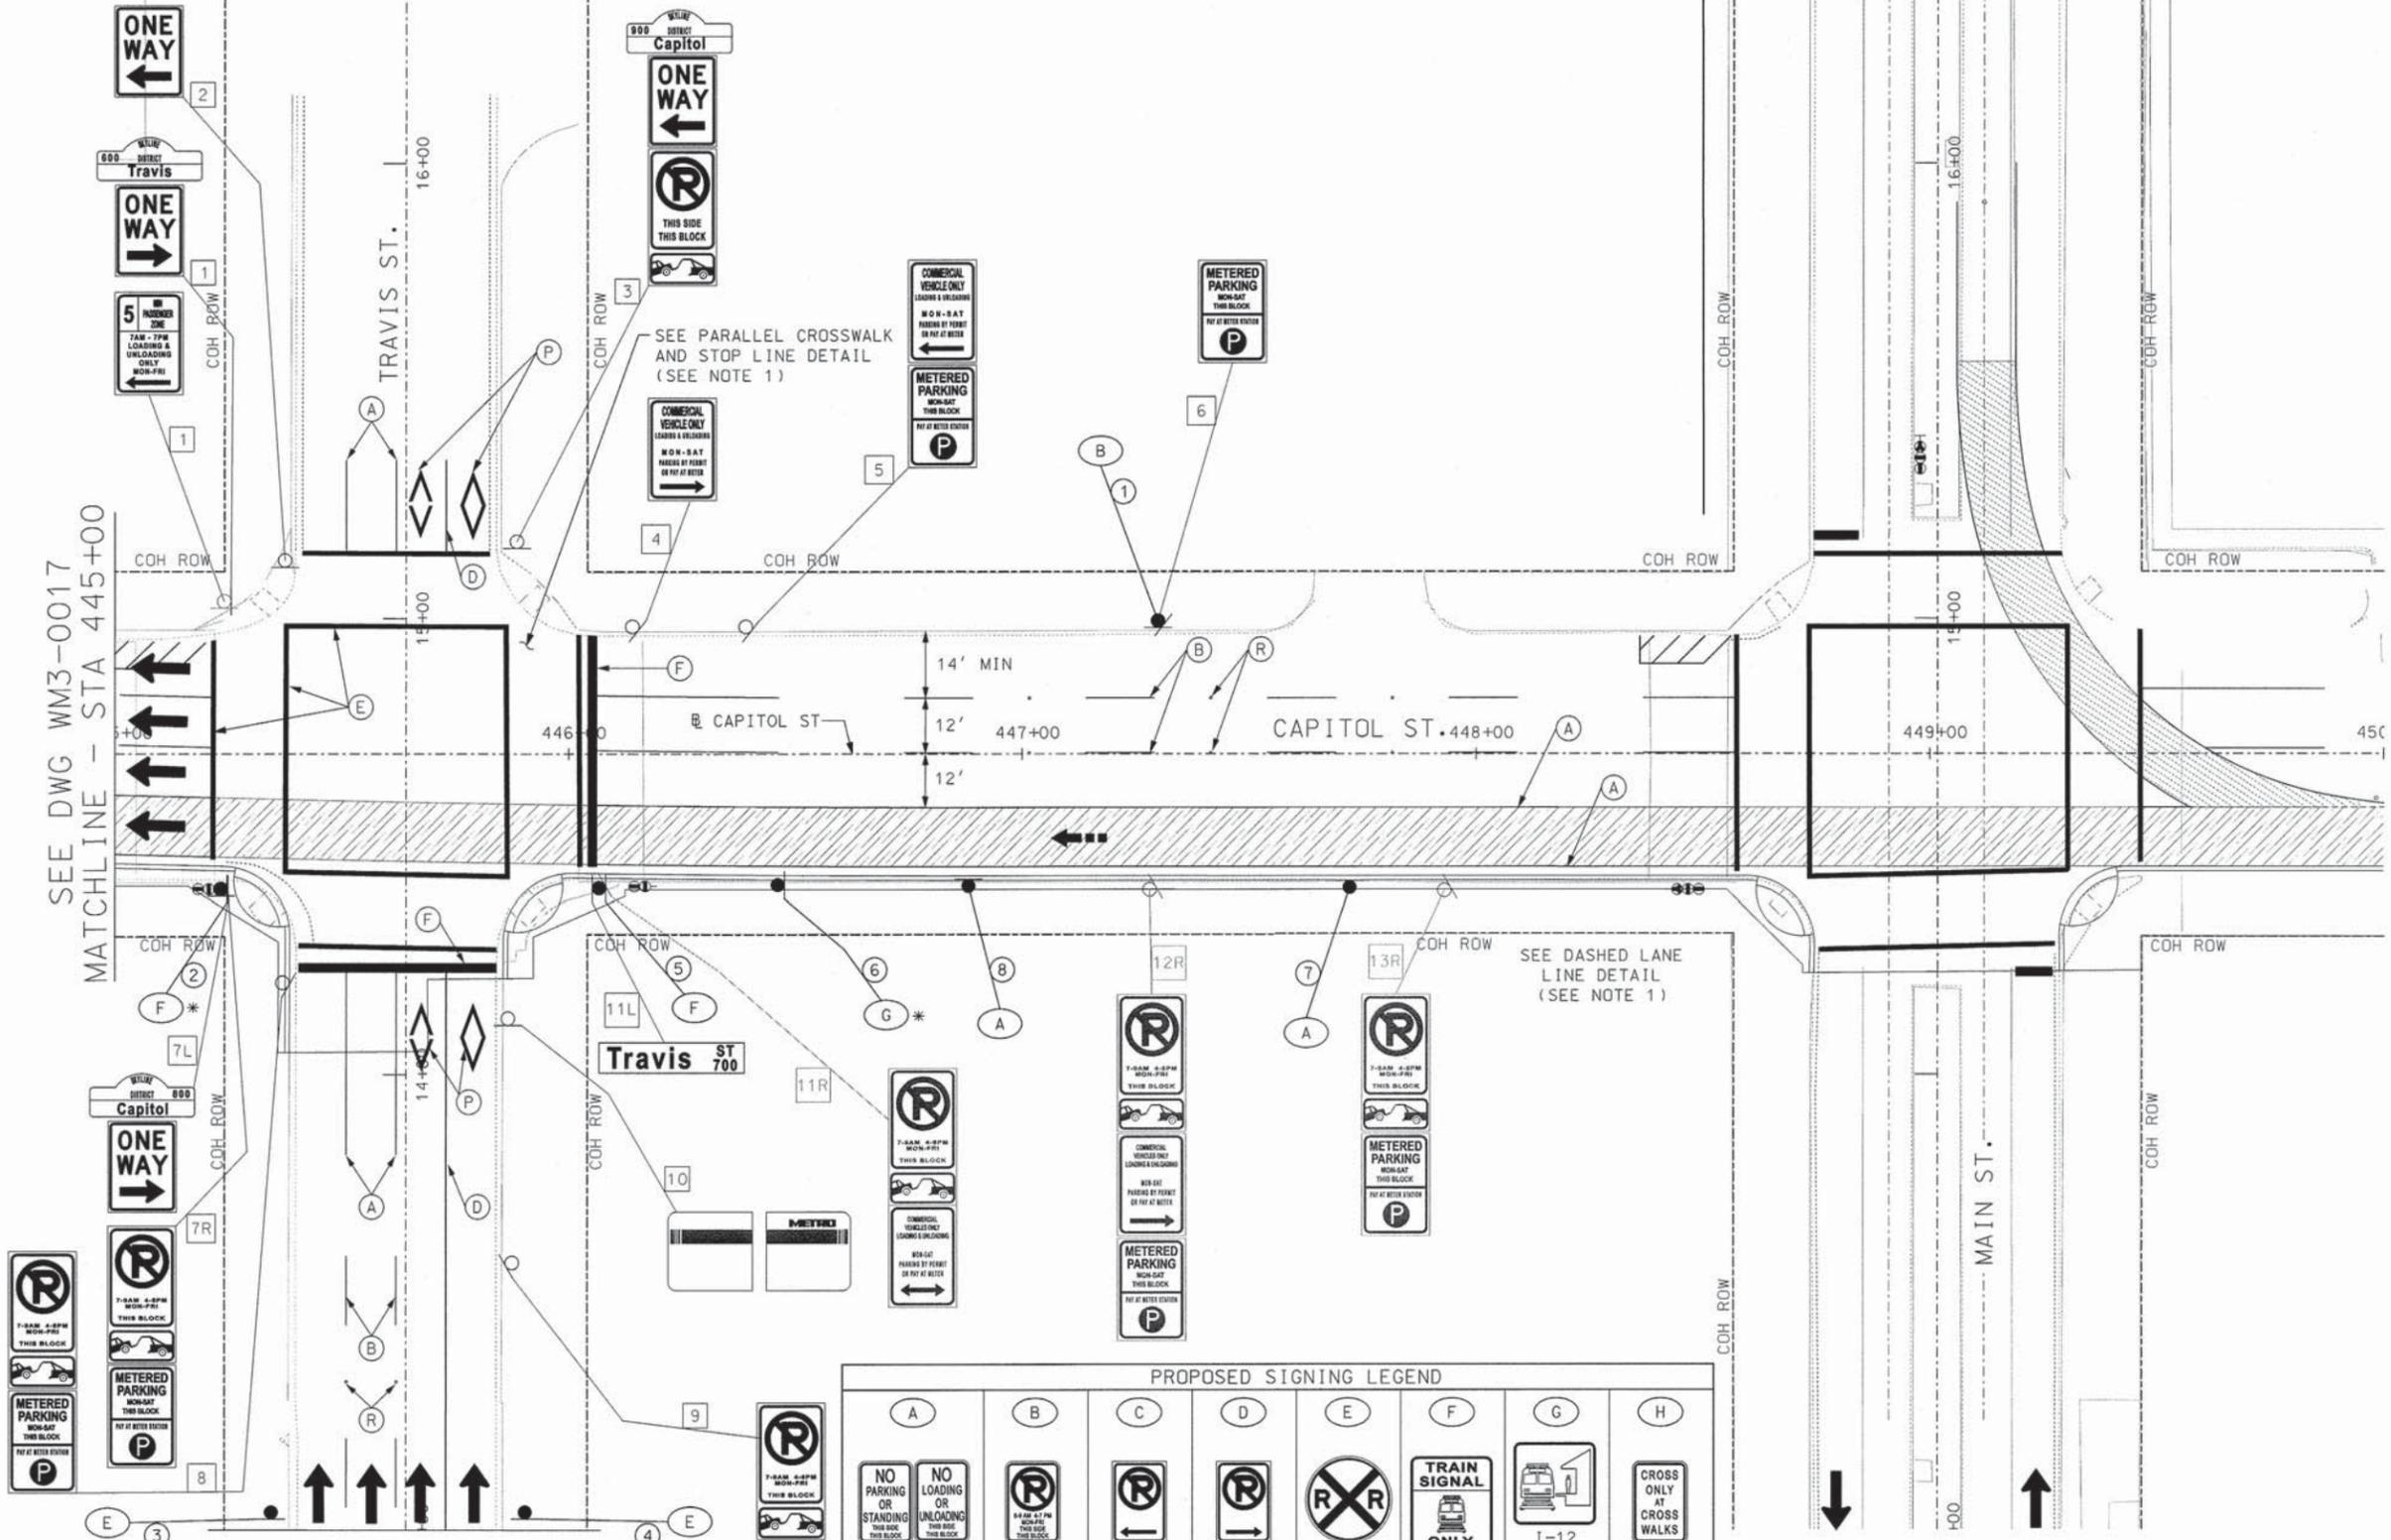

SEE DWG WM3-0017  
MATCHLINE - STA 445+00

MATCHLINE - STA 13+00  
SEE SHEET WM3-0027

**PROPOSED SIGNING LEGEND**

(A)	(B)	(C)	(D)	(E)	(F)	(G)	(H)
NO PARKING OR STANDING THIS BLOCK R7-1D (MOD) R7-201a	NO LOADING OR UNLOADING THIS BLOCK R7-2 (MOD) R7-201a	COMMERICAL VEHICLE ONLY THIS BLOCK R7-1L R7-201a	COMMERICAL VEHICLE ONLY THIS BLOCK R7-1R R7-201a	W10-1	TRAIN SIGNAL ONLY R15-4 (MOD)	I-12 M6-3G	CROSS ONLY AT CROSS WALKS R9-2

I:\02-1203-01 downtown corridor\design\Sheet files\Segment 6A\TRAFFIC\DCASMS05\_6A.dgn  
 ... \TRAFFIC\DCASMS05\_6A.dgn  
 cgmpa

REV	DATE	DESCRIPTION	ADD	AMD	CCR	BY	ENG	CHK	APP



**HUITT-ZOLLARS**  
1500 Dairy Ashford, Suite 200  
Houston, Texas 77077  
Telephone (281) 496-0066




**METRO Solutions**  
Metropolitan Transit Authority of Harris County, Texas

DESIGN TEAM	05/31/2011
DRN BY	DATE
MAS	05/31/2011
DRN CKD BY	DATE
BH	05/31/2011
DES BY	DATE
CG	05/31/2011
DES CKD BY	DATE
TJL	05/31/2011
APPROVED BY	DATE
SCALE: 1" = 20'	

METRO SOLUTIONS SE DOWNTOWN CORRIDOR-SEG 6AB  
**SIGNING & PAVEMENT MARKINGS**  
CAPITOL ST  
STA 445+00 TO STA 448+50  
CONTRACT NO. CT 0800120 DRAWING NO. WM3-0018 REV. NO.

i:\02-1203-01 downtown corridor\design\sheet files\interline\_rfr\TRAFFIC\DCAS\01\_5A.dgn

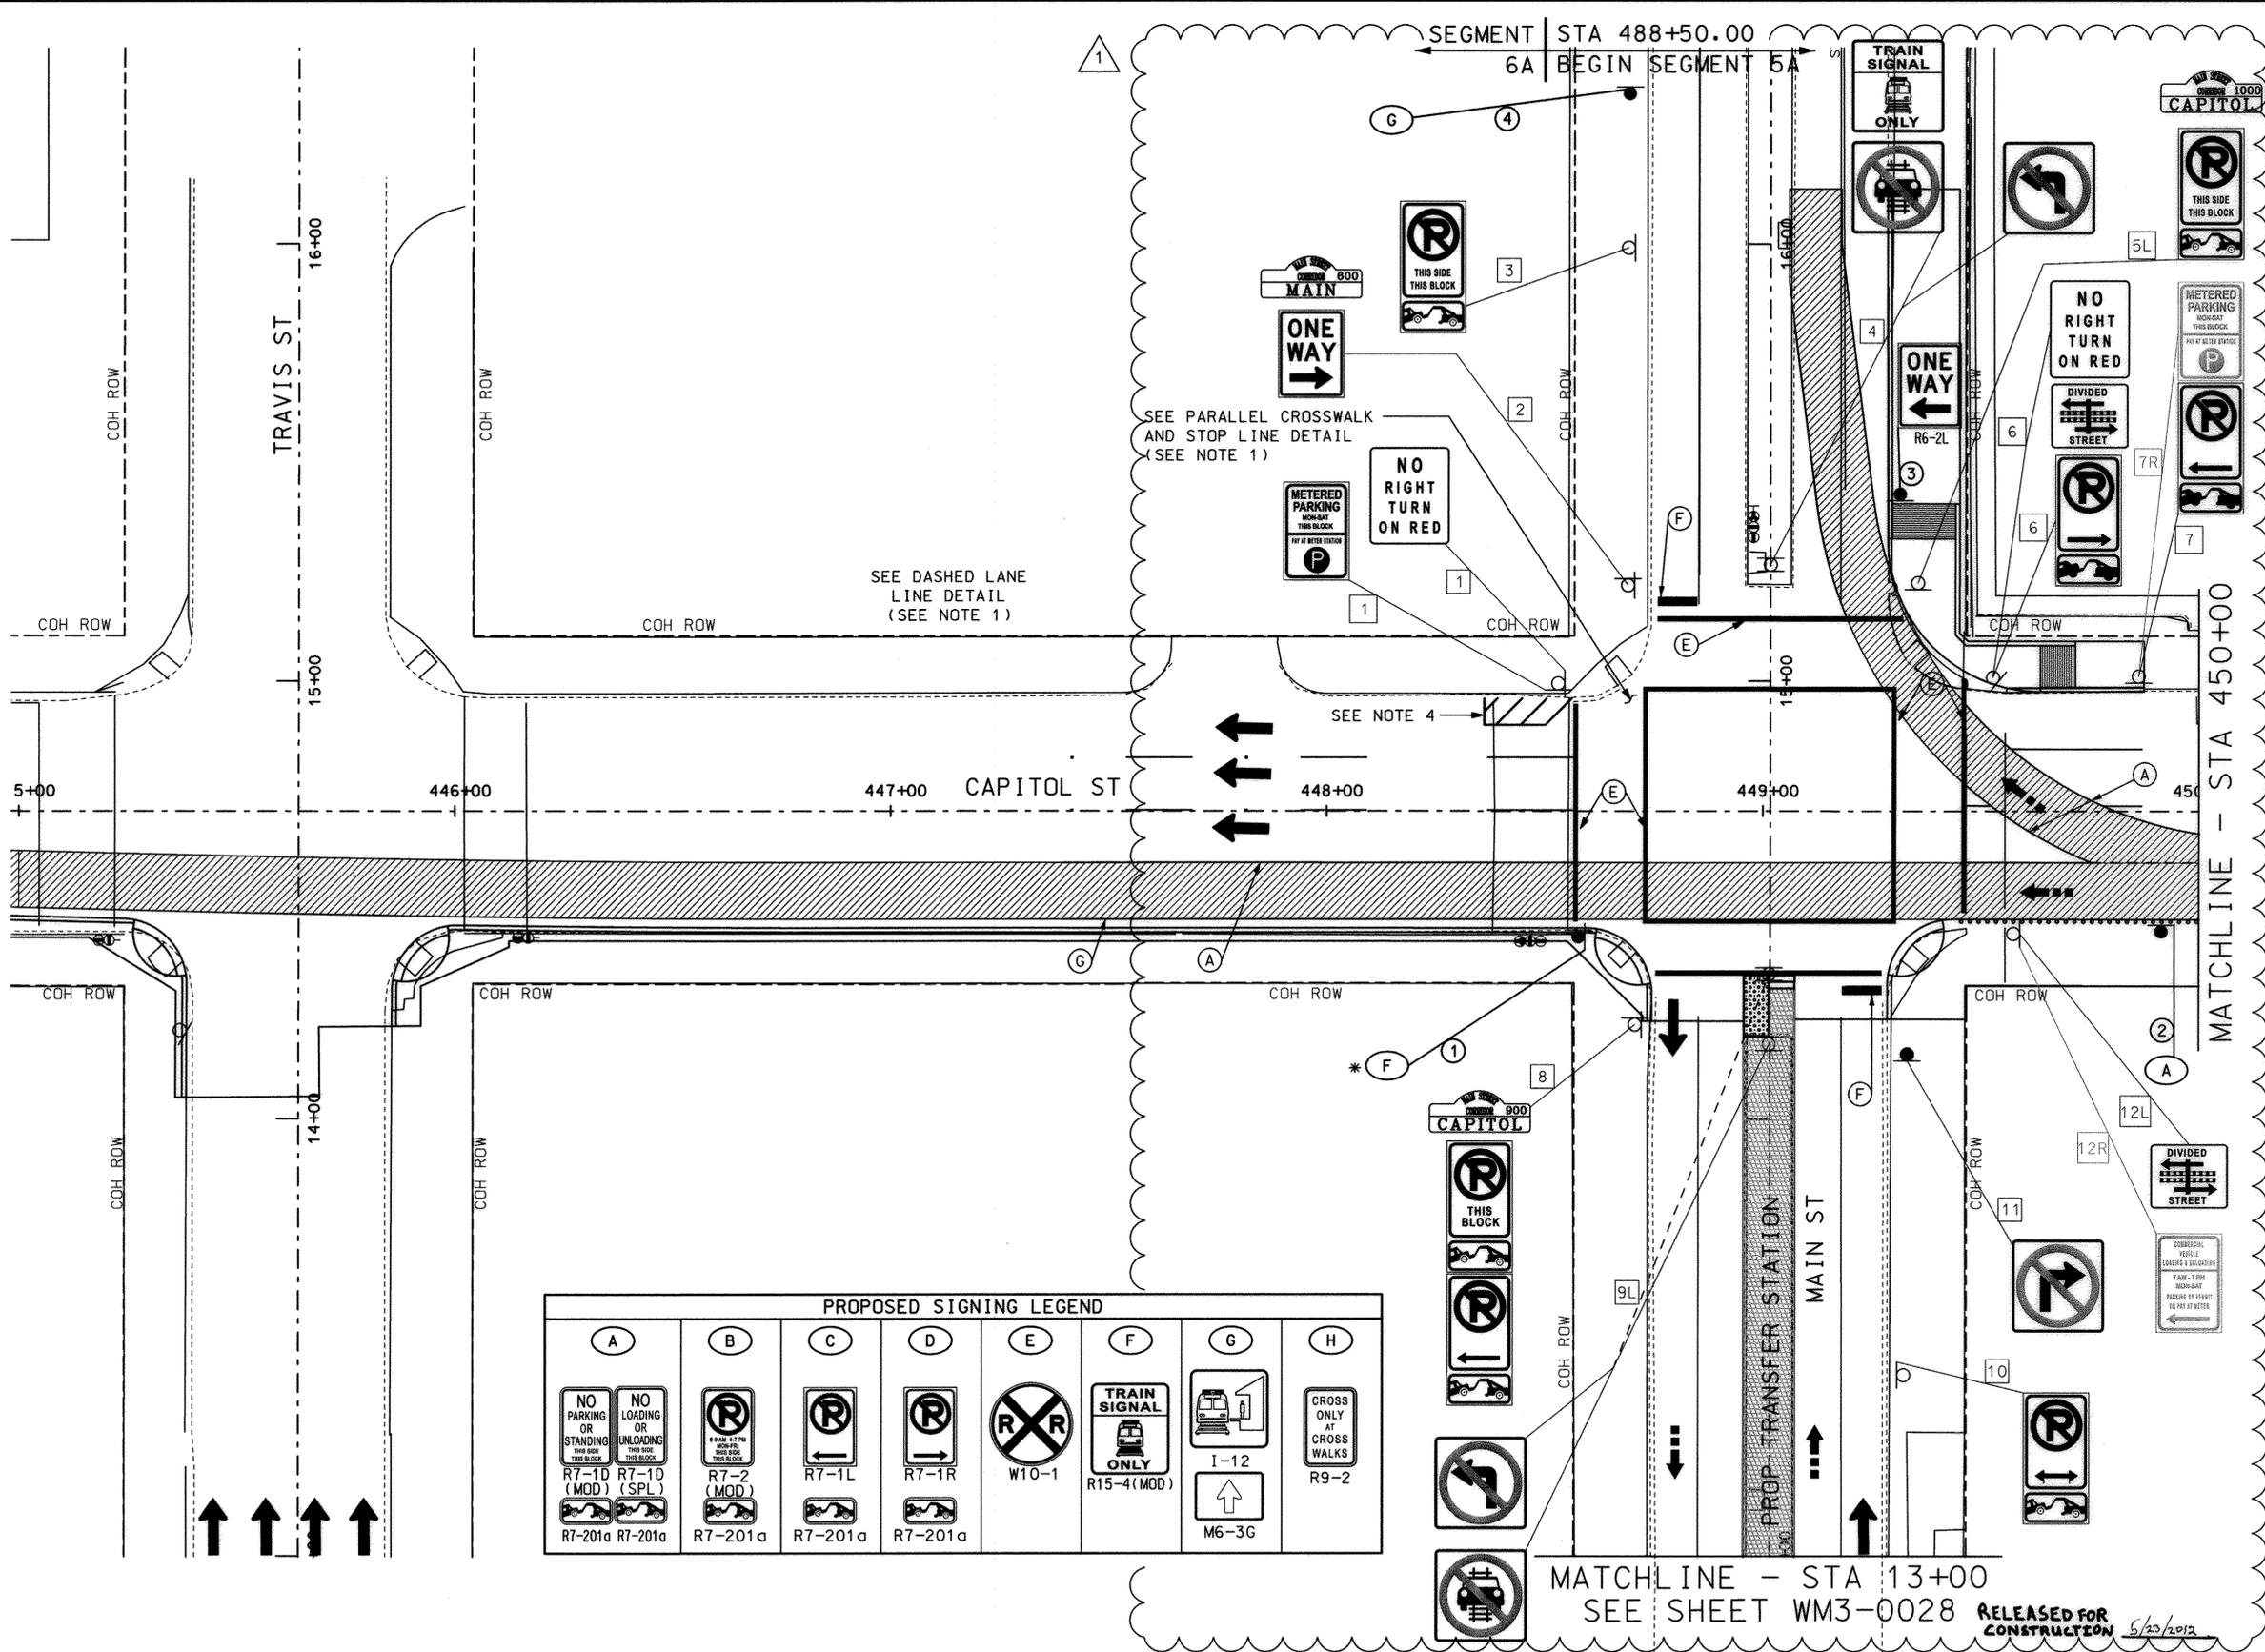

- LEGEND**
- (A) PAV MARK WHITE 4" SOLID
  - (B) PAV MARK WHITE 4" BROKEN
  - (C) PAV MARK WHITE 4" DOTTED
  - (D) PAV MARK WHITE 8" SOLID
  - (E) PAV MARK WHITE 12" SOLID
  - (F) PAV MARK WHITE 24" SOLID
  - (G) PAV MARK YELLOW 4" SOLID
  - (H) PAV MARK YELLOW 4" DOUBLE SOLID
  - (J) PAV MARK YELLOW 4" DOTTED
  - (K) PAV MARK YELLOW 12" SOLID
  - (L) PAV MARK "ONLY" WORD
  - (M) PAV MARK ARROW
  - (N) PAV MARK DOUBLE ARROW
  - (P) PAV MARK WHITE SYMBOL
  - (Q) PAV MARK WHITE R-R CROSSING
  - (R) TYPE II C-R MARKER
  - (S) MEDIAN PAINT WHITE
- EXISTING SIGN LOCATION  
● PROPOSED SIGN LOCATION  
[X] EXISTING SIGN TO REMAIN  
[XR] REMOVE EXIST SIGN  
[XL] RELOCATE EXIST SIGN  
⊗ PROPOSED SMALL SIGN  
●● BAR SIGNAL LOCATION  
➔ TRAFFIC DIRECTION  
➔➔ LRT FLOW ARROW  
▨ LRT GUIDEWAY

- NOTES**
- REFER TO CITY OF HOUSTON "SIGNING AND PAVEMENT MARKING DETAILS" SHEETS FOR TYPICAL DIMENSIONS AND DETAILS.
  - REFER TO "EXISTING SIGNS TO BE RELOCATED, SEGMENT 5A, SHEET 1 OF 2" (WM5-0201) FOR INDIVIDUAL SIGN DIRECTION AND PROPOSED LOCATION. THE CONTRACTOR SHALL INSTALL THE NO PARKING SIGNS AT AN ANGLE OF NOT LESS THAN 30 DEGREES OR MORE THAN 45 DEGREES IN ORDER TO BE VISIBLE TO APPROACHING PARALLEL TRAFFIC.
  - REFER TO PROJECT STANDARD DETAIL "PAVEMENT MARKING AND SIGNING DETAILS-NO PARKING ZONE STRIPING"


**PROPOSED SIGNING LEGEND**

A	B	C	D	E	F	G	H
NO PARKING OR STANDING THIS BLOCK R7-1D (MOD) R7-201a	NO LOADING OR UNLOADING THIS BLOCK R7-1D (SPL) R7-201a	NO PARKING THIS BLOCK R7-2 (MOD) R7-201a	NO PARKING THIS BLOCK R7-1L R7-201a	NO PARKING THIS BLOCK R7-1R R7-201a	CROSS ONLY AT CROSS WALKS W10-1	TRAIN SIGNAL ONLY R15-4 (MOD)	CROSS ONLY AT CROSS WALKS R9-2

\* - MTD ON OCS POLE

**CITY OF HOUSTON**  
DEPARTMENT OF PUBLIC WORKS AND ENGINEERING  
CITY OF HOUSTON DWG. NO:  
47964  
CONTRACT SHEET No. 165 OF 586

REV	DATE	DESCRIPTION	ADD	AMD	CCR	BY	ENG	CHK	APP
01/31/12	REVISION 1						BH	CG	TJL

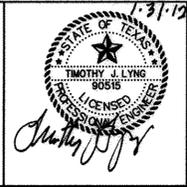

**HUITT-ZOLLARS**  
1500 Dairy Ashford, Suite 200  
Houston, Texas 77077  
Telephone (281) 496-0066  
Fax (281) 496-0220  
Firm P.E. No. F-761



**METRO Solutions**  
Metropolitan Transit Authority of Harris County, Texas

CADD TEAM	02/01/2012
DRN BY	DATE
DESIGN TEAM	02/01/2012
DRN CKD BY	DATE
DESIGN TEAM	02/01/2012
DES BY	DATE
CG	02/01/2012
DES CKD BY	DATE
TJL	02/01/2012
APPROVED BY	DATE
SCALE:	1" = 20'

METRO SOLUTIONS SE DOWNTOWN CORRIDOR-SEG 5AB

**SIGNING & PAVEMENT MARKINGS**  
CAPITOL ST  
STA 448+50 TO STA 450+00

CONTRACT NO. CT 0800120 DRAWING NO. WM3-0018 REV. 1