



- LEGEND**
- (A) PAV MARK WHITE 4" SOLID
  - (B) PAV MARK WHITE 4" BROKEN
  - (C) PAV MARK WHITE 4" DOTTED
  - (D) PAV MARK WHITE 8" SOLID
  - (E) PAV MARK WHITE 12" SOLID
  - (F) PAV MARK WHITE 24" SOLID
  - (G) PAV MARK YELLOW 4" SOLID
  - (H) PAV MARK YELLOW 4" DOUBLE SOLID
  - (J) PAV MARK YELLOW 4" DOTTED
  - (K) PAV MARK YELLOW 12" SOLID
  - (L) PAV MARK "ONLY" WORD
  - (M) PAV MARK ARROW
  - (N) PAV MARK DOUBLE ARROW
  - (P) PAV MARK WHITE SYMBOL
  - (O) PAV MARK WHITE R-R CROSSING
  - (R) TYPE II C-R MARKER
  - (S) MEDIAN PAINT WHITE

- EXISTING SIGN LOCATION
- PROPOSED SIGN LOCATION
- [X] EXISTING SIGN TO REMAIN
- [XR] REMOVE EXIST SIGN
- [XL] RELOCATE EXIST SIGN
- (X) PROPOSED SMALL SIGN
- ⊞ BAR SIGNAL LOCATION
- ➔ TRAFFIC DIRECTION
- ➔ LRT FLOW ARROW
- ▨ LRT GUIDEWAY


- NOTES**
- REFER TO CITY OF HOUSTON "SIGNING AND PAVEMENT MARKING DETAILS" SHEETS FOR TYPICAL DIMENSIONS AND DETAILS.
  - REFER TO "EXISTING SIGNS TO BE RELOCATED, SEGMENT 6B, SHEET 1 OF 3" (WM5-0103) & SHEET 2 OF 3" (WM5-0104) FOR INDIVIDUAL SIGN DIRECTION AND PROPOSED LOCATION
  - THE CONTRACTOR SHALL INSTALL THE NO PARKING SIGNS AT AN ANGLE OF NOT LESS THAN 30 DEGREES NOR MORE THAN 45 DEGREES IN ORDER TO BE VISIBLE TO APPROACHING PARALLEL TRAFFIC.
  - REFER TO PROJECT STANDARD DETAIL "PAVEMENT MARKING AND SIGNING DETAILS-NO PARKING ZONE STRIPING"

\* - MTD ON OCS POLE

**CITY OF HOUSTON**  
DEPARTMENT OF PUBLIC WORKS AND ENGINEERING  
CITY OF HOUSTON DWG. NO.:

ACCEPTED AND FILED  
48888  
CITY ENGINEER

CONTRACT SHEET No. 135 OF 615

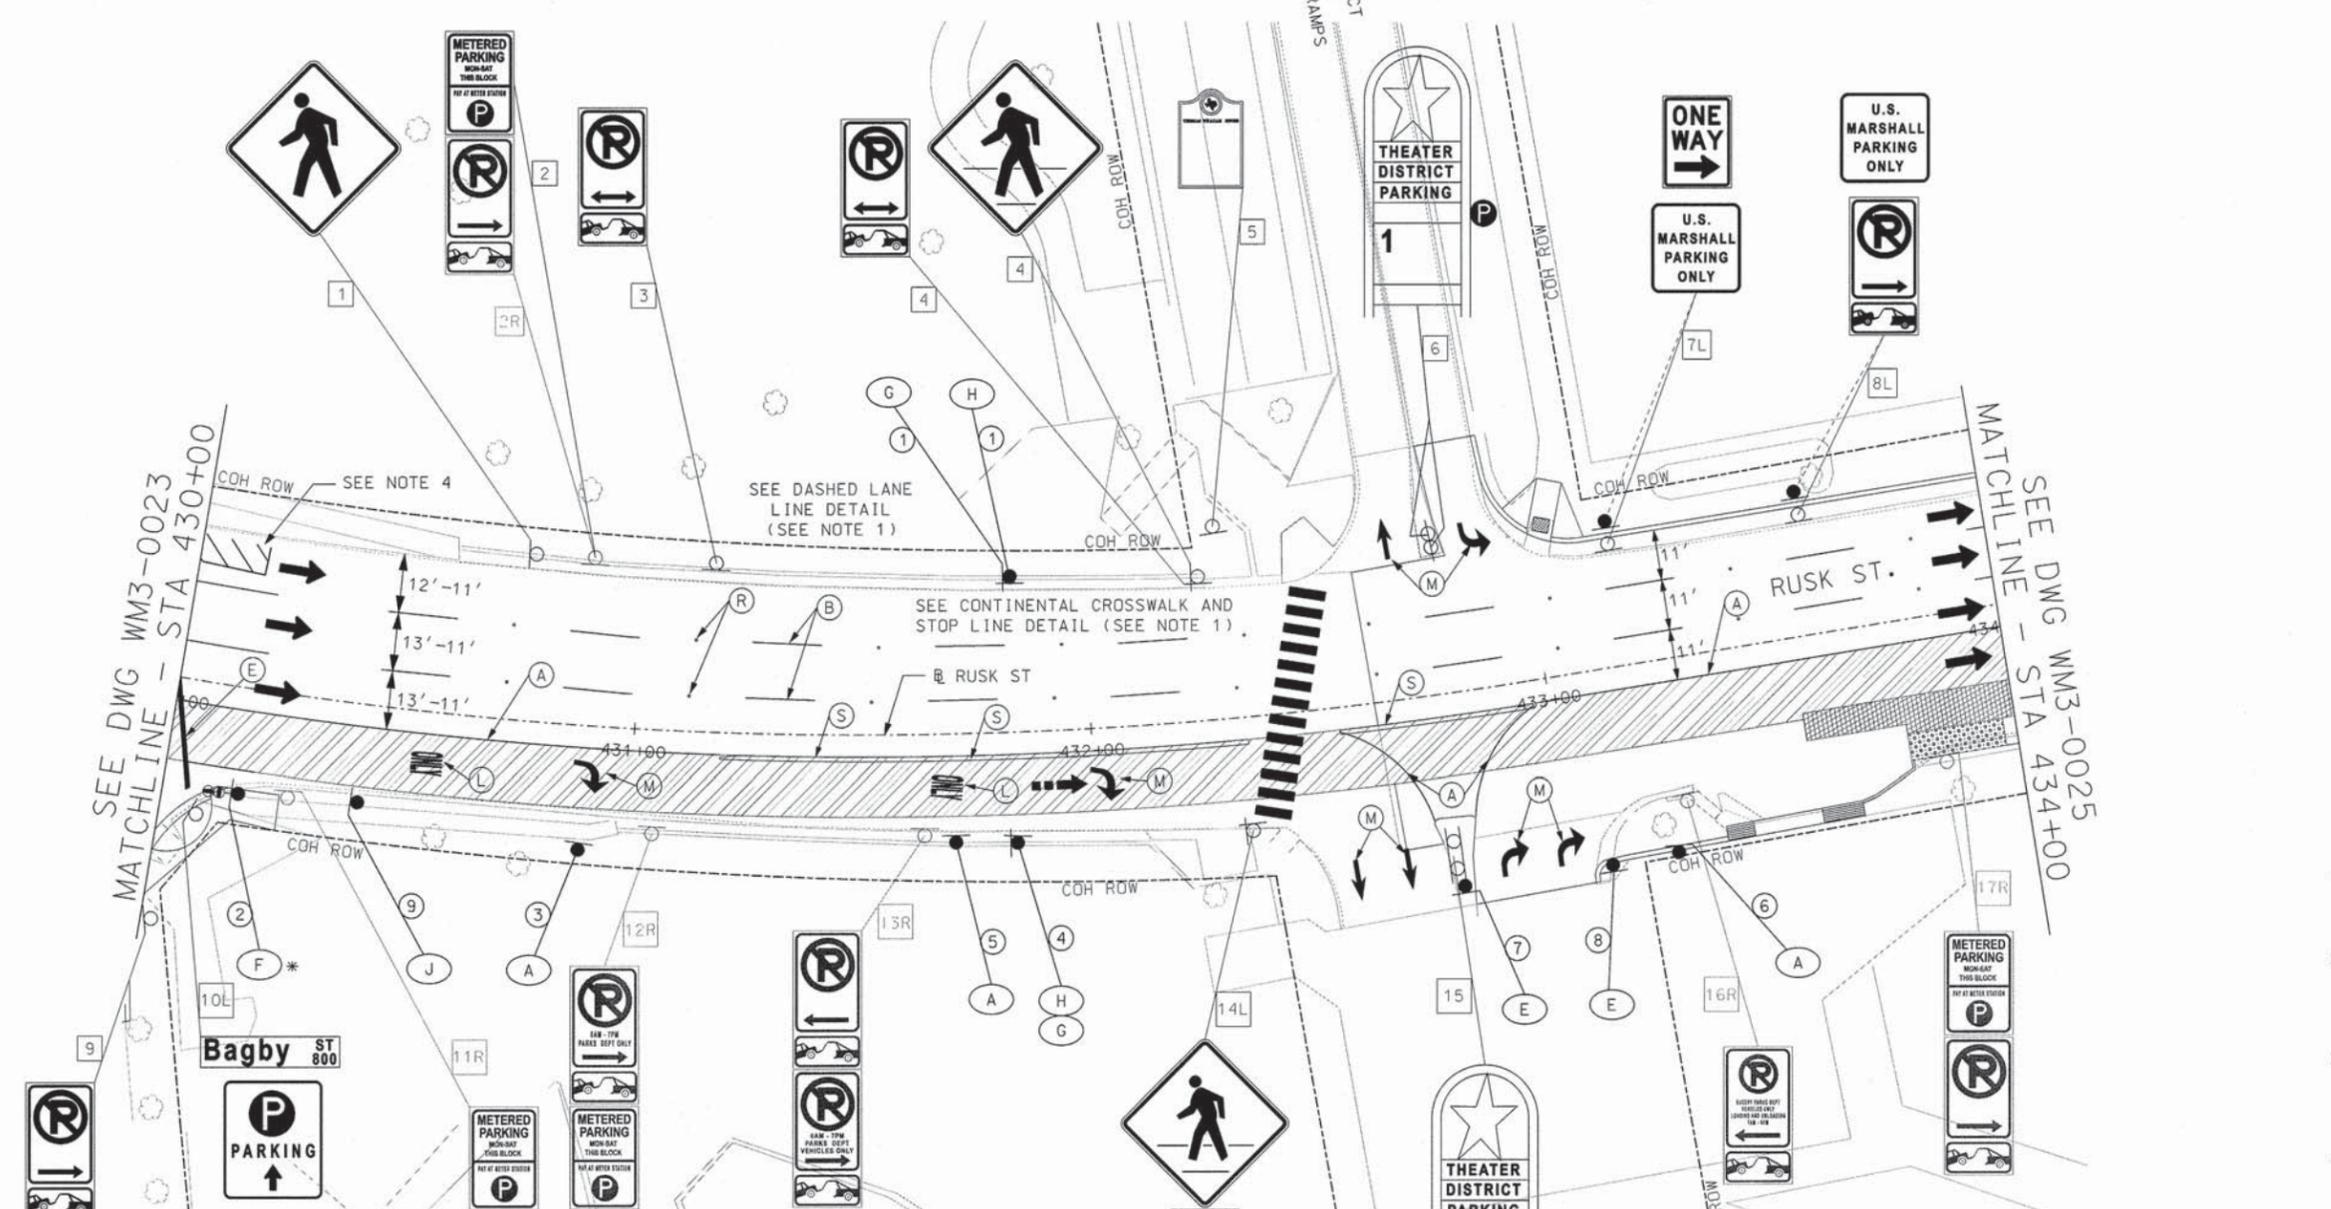

**PROPOSED SIGNING LEGEND**

(A)	(B)	(C)	(D)	(E)	(F)	(G)	(H)	(J)	
NO PARKING OR STANDING THIS SIDE THIS BLOCK R7-10 (MOD) R7-201a	NO LOADING OR UNLOADING THIS SIDE THIS BLOCK R7-10 (SPL) R7-201a	NO PARKING THIS SIDE THIS BLOCK R7-2 (MOD) R7-201a	NO PARKING THIS SIDE THIS BLOCK R7-1L R7-201a	NO PARKING THIS SIDE THIS BLOCK R7-1R R7-201a	W10-1	TRAIN SIGNAL ONLY R15-4 (MOD)	1-12 M6-3G	CROSS ONLY AT CROSS WALKS R9-2	RIGHT LANE MUST ENTER GARAGE R4-2 (MOD)

REV	DATE	DESCRIPTION	ADD	AMD	CCR	BY	ENG	CHK	APP

06/01/11

STATE OF TEXAS  
CHAITANYA GANPA  
101073  
LICENSED PROFESSIONAL ENGINEER

*Chaitanya*

**HUITT-ZOLLARS**

1500 Dairy Ashford, Suite 200  
Houston, Texas 77077  
Telephone (281) 496-0066

Houston, Texas 77077  
Fax (281) 496-0220  
Firm P.E. No. F-761

**HRT**  
HOUSTON RAPID TRANSIT JV

**METRO Solutions**  
Metropolitan Transit Authority of Harris County, Texas

DESIGN TEAM	05/31/2011
DRN BY	DATE
MAS	05/31/2011
DATE	
BH DRN CKD BY	DATE
DES BY	05/31/2011
DATE	
CG DES CKD BY	DATE
DES CKD BY	05/31/2011
DATE	
TJL APPROVED BY	DATE
DATE	

SCALE: 1" = 20'

METRO SOLUTIONS SE DOWNTOWN CORRIDOR-SEG 6AB

**SIGNING & PAVEMENT MARKINGS**  
RUSK ST  
STA 430+00 TO STA 434+00

CONTRACT NO. CT 0800120 DRAWING NO. WM3-0024 REV. NO.

I:\02-1203-01 downtown corridor\design\Sheet files\Segment 6B\TRAFFIC\DCASMO4\_6B.dgn


DCASMO4\_6B.dgn



SEE SHEET WM3-0016  
MATCHLINE - STA 13+00

SEE DWG WM3-0024  
MATCHLINE - STA 434+00

MATCHLINE - STA 438+50  
SEE DWG WM3-0026

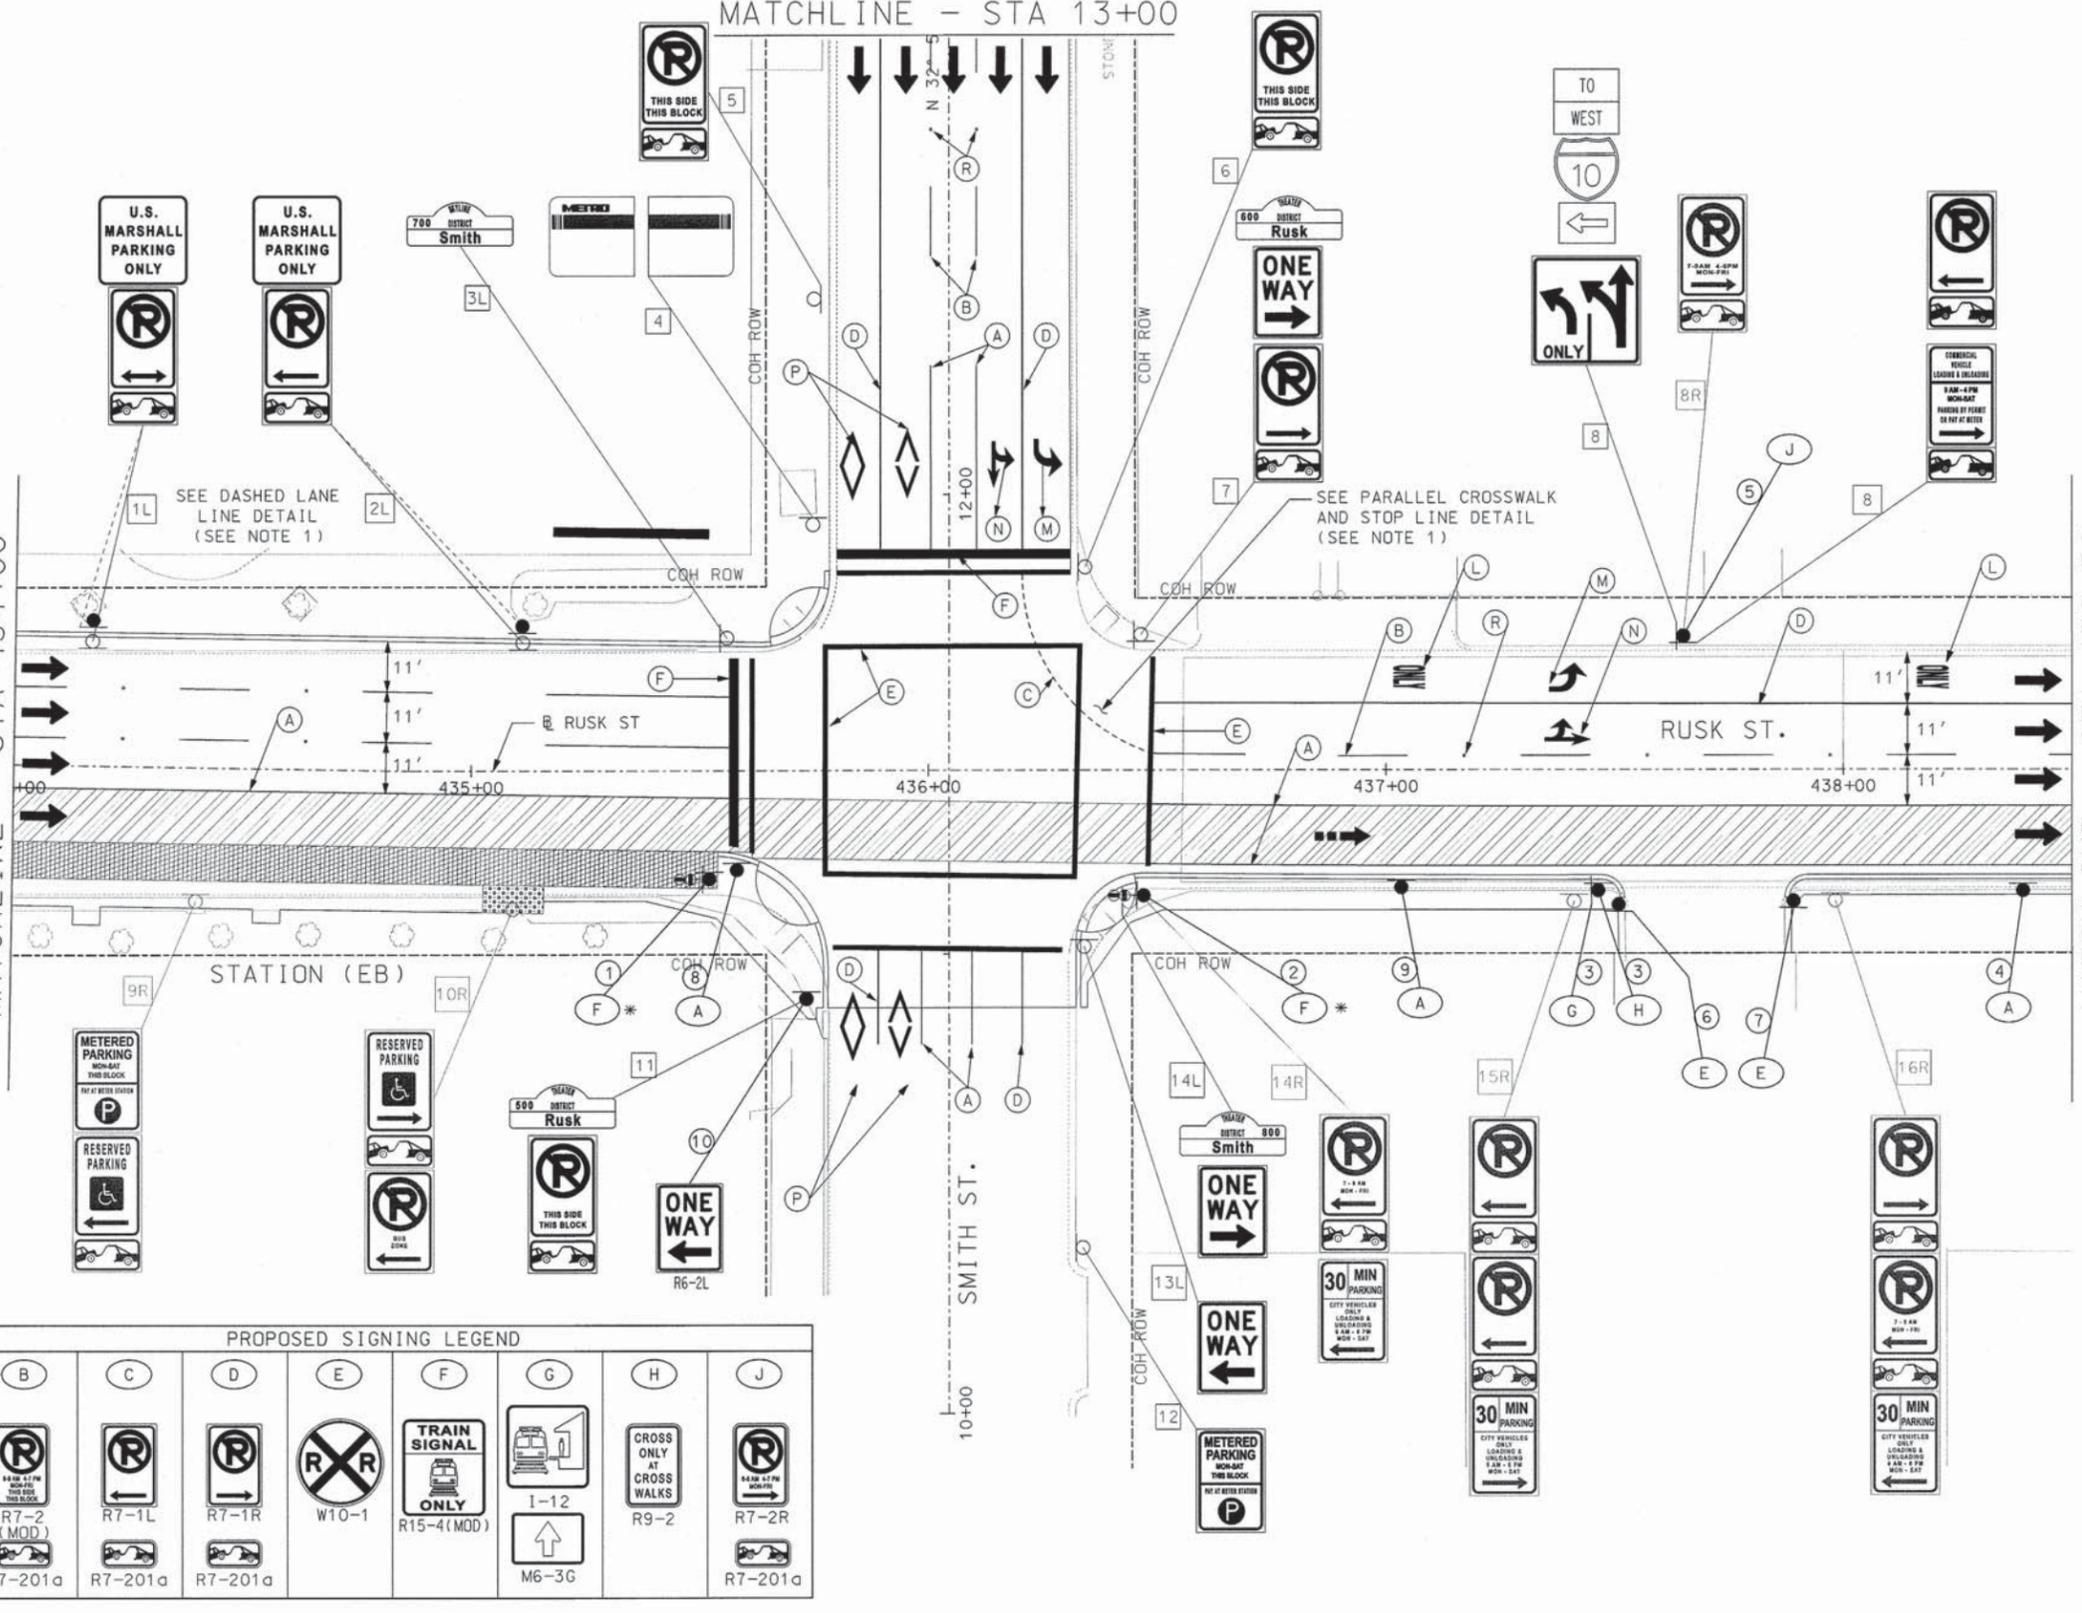

- LEGEND**
- (A) PAV MARK WHITE 4" SOLID
  - (B) PAV MARK WHITE 4" BROKEN
  - (C) PAV MARK WHITE 4" DOTTED
  - (D) PAV MARK WHITE 8" SOLID
  - (E) PAV MARK WHITE 12" SOLID
  - (F) PAV MARK WHITE 24" SOLID
  - (G) PAV MARK YELLOW 4" SOLID
  - (H) PAV MARK YELLOW 4" DOUBLE SOLID
  - (J) PAV MARK YELLOW 4" DOTTED
  - (K) PAV MARK YELLOW 12" SOLID
  - (L) PAV MARK "ONLY" WORD
  - (M) PAV MARK ARROW
  - (N) PAV MARK DOUBLE ARROW
  - (P) PAV MARK WHITE SYMBOL
  - (Q) PAV MARK WHITE R-R CROSSING
  - (R) TYPE II C-R MARKER
  - (S) MEDIAN PAINT WHITE

- EXISTING SIGN LOCATION
- PROPOSED SIGN LOCATION
- [X] EXISTING SIGN TO REMAIN
- [XR] REMOVE EXIST SIGN
- [XL] RELOCATE EXIST SIGN
- (X) PROPOSED SMALL SIGN
- BAR SIGNAL LOCATION
- ➔ TRAFFIC DIRECTION
- ➔ LRT FLOW ARROW
- ▨ LRT GUIDEWAY

- NOTES**
- REFER TO CITY OF HOUSTON "SIGNING AND PAVEMENT MARKING DETAILS" SHEETS FOR TYPICAL DIMENSIONS AND DETAILS.
  - REFER TO "EXISTING SIGNS TO BE RELOCATED, SEGMENT 6B, SHEET 2 OF 3" (WM3-0104) FOR INDIVIDUAL SIGN DIRECTION AND PROPOSED LOCATION.
  - THE CONTRACTOR SHALL INSTALL THE NO PARKING SIGNS AT AN ANGLE OF NOT LESS THAN 30 DEGREES NOR MORE THAN 45 DEGREES IN ORDER TO BE VISIBLE TO APPROACHING PARALLEL TRAFFIC.
  - REFER TO PROJECT STANDARD DETAIL "PAVEMENT MARKING AND SIGNING DETAILS-NO PARKING ZONE STRIPING"
- \* - MTD ON OCS POLE

**PROPOSED SIGNING LEGEND**

(A)	(B)	(C)	(D)	(E)	(F)	(G)	(H)	(J)
NO PARKING OR STANDING THIS SIDE THIS BLOCK R7-10 (MOD) (SPL) R7-201a	NO LOADING OR UNLOADING THIS SIDE THIS BLOCK R7-2 (MOD) R7-201a	RESERVED PARKING R7-1L R7-201a	RESERVED PARKING R7-1R R7-201a	RESERVED PARKING W10-1	TRAIN SIGNAL ONLY R15-4 (MOD)	RESERVED PARKING I-12 M6-3G	CROSS ONLY AT CROSS WALKS R9-2	RESERVED PARKING R7-2R R7-201a

**CITY OF HOUSTON**  
DEPARTMENT OF PUBLIC WORKS AND ENGINEERING  
CITY OF HOUSTON DWG. NO.  
ACCEPTED AND FILED  
48383  
CONTRACT SHEET No. 136 OF 615

REV	DATE	DESCRIPTION	ADD	AMD	CCR	BY	ENG	CHK	APP

06/01/11  
CHANTANYA GAMPA  
LICENSED PROFESSIONAL ENGINEER  
1500 Dairy Ashford, Suite 200  
Houston, Texas 77077  
Telephone (281) 496-0666  
Fax (281) 496-0220  
Firm P.E. No. F-761

**HUITT-ZOLLARS**  
**HRT**  
HOUSTON RAPID TRANSIT JV  
**METRO Solutions**  
Metropolitan Transit Authority of Harris County, Texas

DESIGN TEAM	05/31/2011
DRN BY MAS	DATE 05/31/2011
DRN CKD BY BH	DATE 05/31/2011
DES BY CG	DATE 05/31/2011
DES CKD BY T.J.L.	DATE 05/31/2011
APPROVED BY	DATE
SCALE: 1" = 20'	

METRO SOLUTIONS SE DOWNTOWN CORRIDOR-SEG 6AB  
SIGNING & PAVEMENT MARKINGS  
RUSK ST  
STA 434+00 TO STA 438+50  
CONTRACT NO. CT 0800120 DRAWING NO. WM3-0025 REV.

I:\02-1203-01 downtown corridor\design\Sheet files\Segment 6B\TRAFFIC\DCAS\05\_6B.dgn  
...TRAFFIC\DCAS\05\_6B.dgn  
c:\gmpo