



- LEGEND**
- (A) PAV MARK WHITE 4" SOLID
  - (B) PAV MARK WHITE 4" BROKEN
  - (C) PAV MARK WHITE 4" DOTTED
  - (D) PAV MARK WHITE 8" SOLID
  - (E) PAV MARK WHITE 12" SOLID
  - (F) PAV MARK WHITE 24" SOLID
  - (G) PAV MARK YELLOW 4" SOLID
  - (H) PAV MARK YELLOW 4" DOUBLE SOLID
  - (J) PAV MARK YELLOW 4" DOTTED
  - (K) PAV MARK YELLOW 12" SOLID
  - (L) PAV MARK "ONLY" WORD
  - (M) PAV MARK ARROW
  - (N) PAV MARK DOUBLE ARROW
  - (P) PAV MARK WHITE SYMBOL
  - (Q) PAV MARK WHITE R-R CROSSING
  - (R) TYPE II C-R MARKER
  - (S) MEDIAN PAINT WHITE

- EXISTING SIGN LOCATION
- PROPOSED SIGN LOCATION
- [X] EXISTING SIGN TO REMAIN
- [XR] REMOVE EXIST SIGN
- [XL] RELOCATE EXIST SIGN
- (X) PROPOSED SMALL SIGN
- Ⓜ BAR SIGNAL LOCATION
- ➔ TRAFFIC DIRECTION
- ➔ LRT FLOW ARROW
- ▨ LRT GUIDEWAY


- NOTES**
- REFER TO CITY OF HOUSTON "SIGNING AND PAVEMENT MARKING DETAILS" SHEETS FOR TYPICAL DIMENSIONS AND DETAILS.
  - REFER TO "EXISTING SIGNS TO BE RELOCATED, SEGMENT 6B, SHEET 2 OF 3" (WM3-0104) FOR INDIVIDUAL SIGN DIRECTION AND PROPOSED LOCATION.
  - THE CONTRACTOR SHALL INSTALL THE NO PARKING SIGNS AT AN ANGLE OF NOT LESS THAN 30 DEGREES NOR MORE THAN 45 DEGREES IN ORDER TO BE VISIBLE TO APPROACHING PARALLEL TRAFFIC.
  - REFER TO PROJECT STANDARD DETAIL "PAVEMENT MARKING AND SIGNING DETAILS-NO PARKING ZONE STRIPING"
- \* - MTD ON OCS POLE

CITY OF HOUSTON  
DEPARTMENT OF PUBLIC WORKS AND ENGINEERING  
CITY OF HOUSTON DWG. NO.  
ACCEPTED AND FILED  
48383  
CONTRACT SHEET No. 136 OF 615

SEE SHEET WM3-0016  
MATCHLINE - STA 13+00

SEE DWG WM3-0024  
MATCHLINE - STA 434+00

MATCHLINE - STA 438+50  
SEE DWG WM3-0026

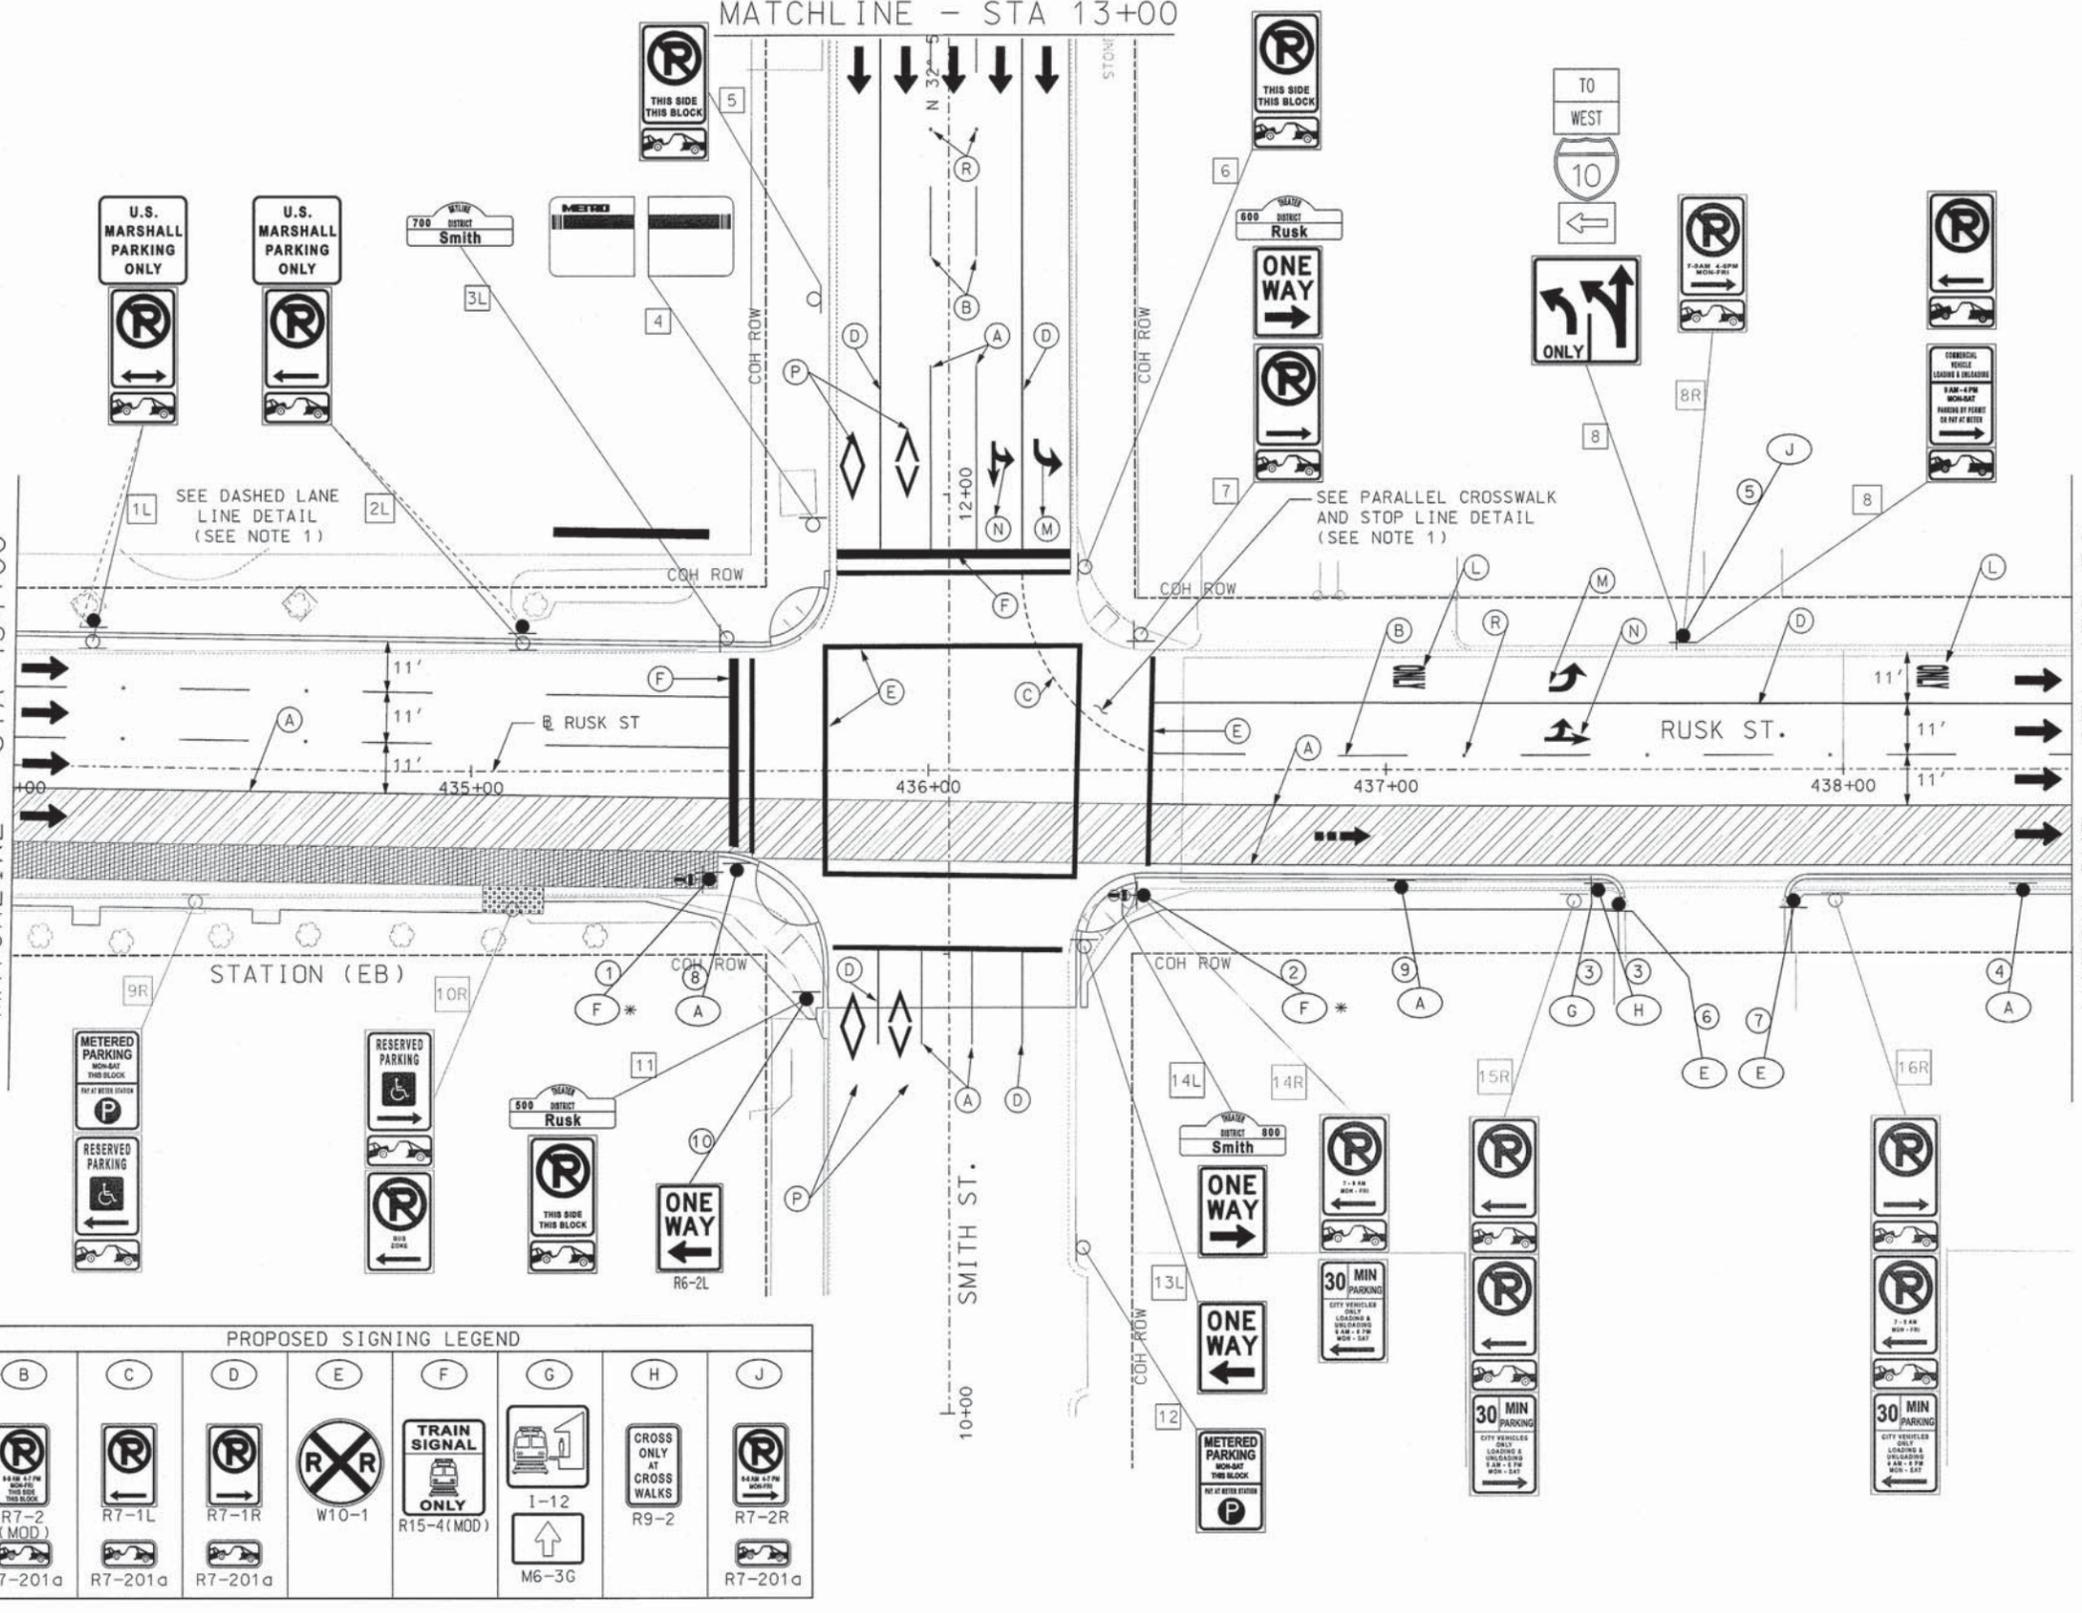

**PROPOSED SIGNING LEGEND**

(A)	(B)	(C)	(D)	(E)	(F)	(G)	(H)	(J)
NO PARKING OR STANDING THIS SIDE THIS BLOCK R7-10 (MOD) (SPL) R7-201a	NO LOADING OR UNLOADING THIS SIDE THIS BLOCK R7-2 (MOD) R7-201a	RESERVED PARKING R7-1L R7-201a	RESERVED PARKING R7-1R R7-201a	REMOVE EXIST SIGN W10-1	TRAIN SIGNAL ONLY R15-4 (MOD)	RESERVED PARKING I-12 M6-3G	CROSS ONLY AT CROSS WALKS R9-2	NO PARKING THIS SIDE THIS BLOCK R7-2R R7-201a

REV	DATE	DESCRIPTION	ADD	AMD	CCR	BY	ENG	CHK	APP



**HUITT-ZOLLARS**  
1500 Dairy Ashford, Suite 200  
Houston, Texas 77077  
Telephone (281) 496-0066  
Firm P.E. No. F-761



**DESIGN TEAM**

DRN BY	05/31/2011
MAS	DATE
DRN CKD BY	05/31/2011
BH	DATE
DES BY	05/31/2011
CG	DATE
DES CKD BY	05/31/2011
TJL	DATE
APPROVED BY	DATE

SCALE: 1" = 20'

METRO SOLUTIONS SE DOWNTOWN CORRIDOR-SEG 6AB  
SIGNING & PAVEMENT MARKINGS  
RUSK ST  
STA 434+00 TO STA 438+50  
CONTRACT NO. CT 0800120 DRAWING NO. WM3-0025 REV.

I:\02-1203-01 downtown corridor\design\sheet files\segment 6B\TRAFFIC\DCAS\05\_6B.dgn

DCAS\05\_6B.dgn




SEE SHEET WM3-0016  
MATCHLINE - STA 13+00

SEE SHEET WM3-0017  
MATCHLINE - STA 13+00

- SCALE (IN FEET)  
0 20 40
- LEGEND**
- (A) PAV MARK WHITE 4" SOLID
  - (B) PAV MARK WHITE 4" BROKEN
  - (C) PAV MARK WHITE 4" DOTTED
  - (D) PAV MARK WHITE 8" SOLID
  - (E) PAV MARK WHITE 12" SOLID
  - (F) PAV MARK WHITE 24" SOLID
  - (G) PAV MARK YELLOW 4" SOLID
  - (H) PAV MARK YELLOW 4" DOUBLE SOLID
  - (J) PAV MARK YELLOW 4" DOTTED
  - (K) PAV MARK YELLOW 12" SOLID
  - (L) PAV MARK "ONLY" WORD
  - (M) PAV MARK ARROW
  - (N) PAV MARK DOUBLE ARROW
  - (P) PAV MARK WHITE SYMBOL
  - (R) PAV MARK WHITE R-R CROSSING
  - (S) MEDIAN PAINT WHITE

- EXISTING SIGN LOCATION
  - PROPOSED SIGN LOCATION
  - ⊗ EXISTING SIGN TO REMAIN
  - ⊗ XR REMOVE EXIST SIGN
  - ⊗ XL RELOCATE EXIST SIGN
  - ⊗ X PROPOSED SMALL SIGN
  - ⊗ BAR SIGNAL LOCATION
  - ➔ TRAFFIC DIRECTION
  - ➔ LRT FLOW ARROW
  - ▨ LRT GUIDEWAY
- NOTES**
- REFER TO CITY OF HOUSTON "SIGNING AND PAVEMENT MARKING DETAILS" SHEETS FOR TYPICAL DIMENSIONS AND DETAILS.
  - REFER TO "EXISTING SIGNS TO BE RELOCATED, SEGMENT 6B, SHEET 2 OF 3" (WM5-0104) FOR INDIVIDUAL SIGN DIRECTION AND PROPOSED LOCATION. THE CONTRACTOR SHALL INSTALL THE NO PARKING SIGNS AT AN ANGLE OF NOT LESS THAN 30 DEGREES NOR MORE THAN 45 DEGREES IN ORDER TO BE VISIBLE TO APPROACHING PARALLEL TRAFFIC.
  - REFER TO PROJECT STANDARD DETAIL "PAVEMENT MARKING AND SIGNING DETAILS-NO PARKING ZONE STRIPING"

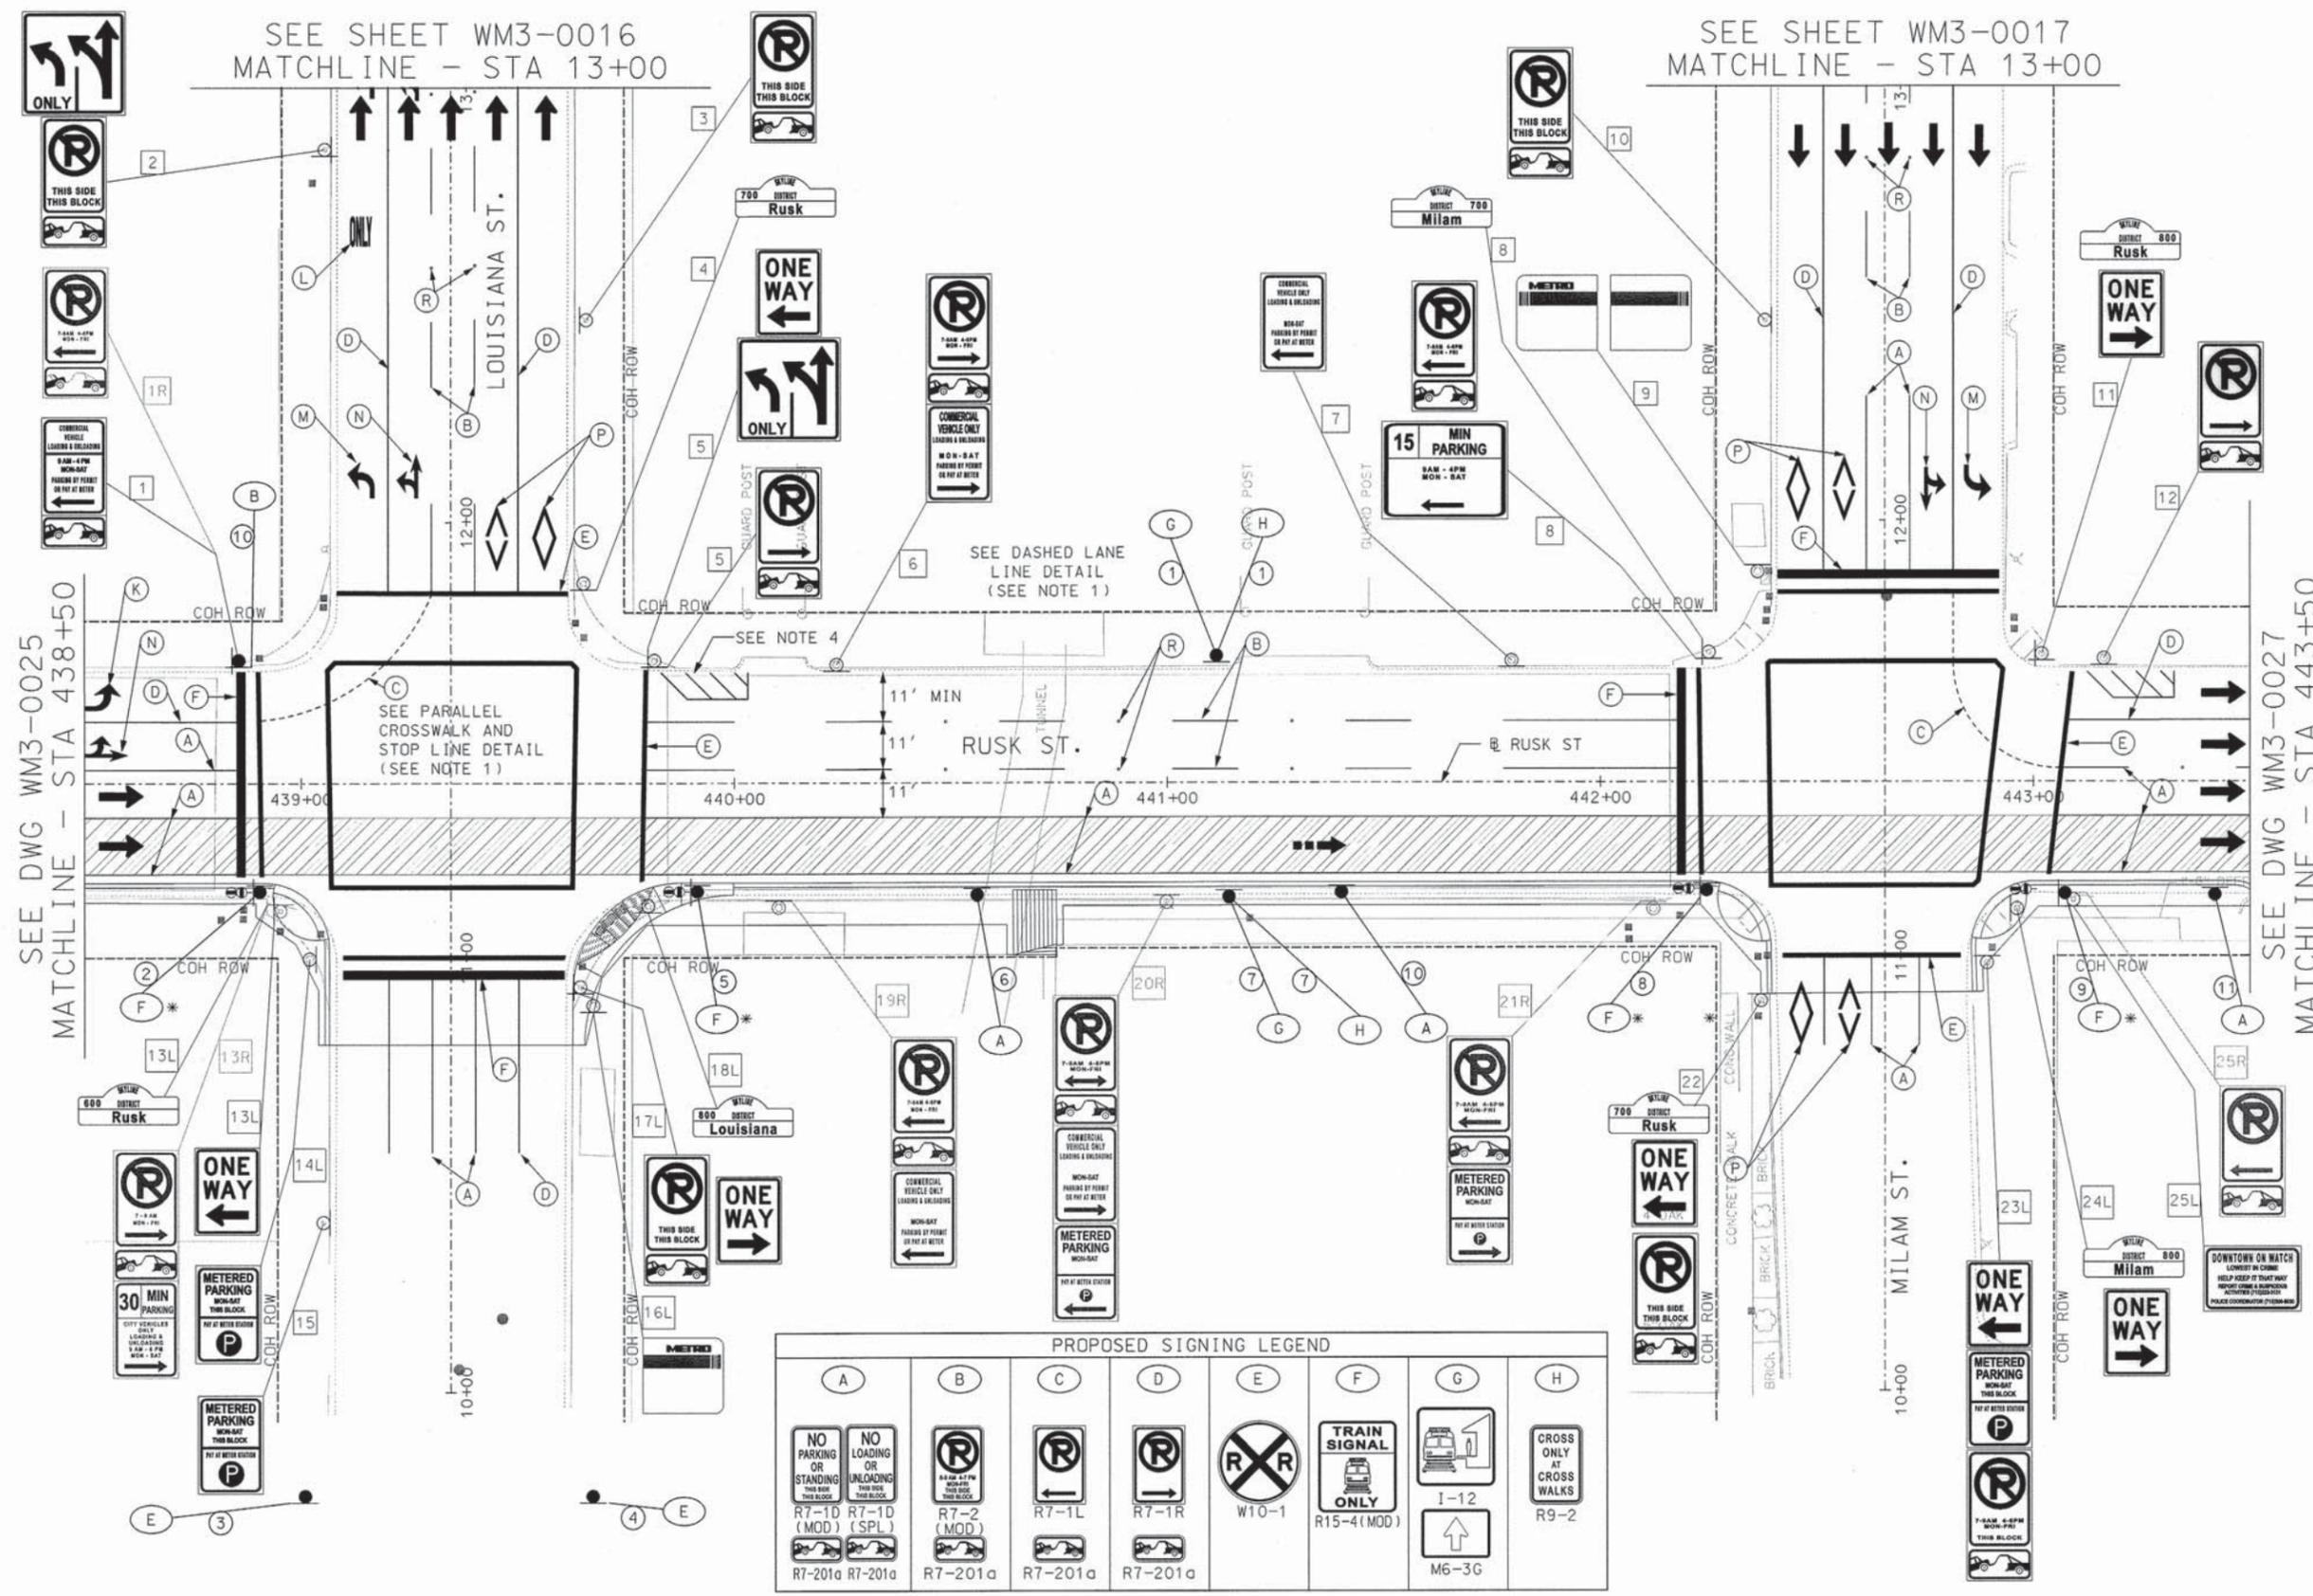

**PROPOSED SIGNING LEGEND**

(A)	(B)	(C)	(D)	(E)	(F)	(G)	(H)
NO PARKING OR STANDING R7-1D (MOD) R7-201a	NO LOADING OR UNLOADING R7-1D (SPL) R7-201a	NO PARKING R7-2 (MOD) R7-201a	NO PARKING R7-1L R7-201a	NO PARKING R7-1R R7-201a	TRAIN SIGNAL ONLY R15-4 (MOD) M6-3G	CROSS ONLY AT CROSS WALKS R9-2	

- NOTES**
- REFER TO CITY OF HOUSTON "SIGNING AND PAVEMENT MARKING DETAILS" SHEETS FOR TYPICAL DIMENSIONS AND DETAILS.
  - REFER TO "EXISTING SIGNS TO BE RELOCATED, SEGMENT 6B, SHEET 2 OF 3" (WM5-0104) FOR INDIVIDUAL SIGN DIRECTION AND PROPOSED LOCATION. THE CONTRACTOR SHALL INSTALL THE NO PARKING SIGNS AT AN ANGLE OF NOT LESS THAN 30 DEGREES NOR MORE THAN 45 DEGREES IN ORDER TO BE VISIBLE TO APPROACHING PARALLEL TRAFFIC.
  - REFER TO PROJECT STANDARD DETAIL "PAVEMENT MARKING AND SIGNING DETAILS-NO PARKING ZONE STRIPING"

\* - MTD ON OCS POLE

**CITY OF HOUSTON**  
DEPARTMENT OF PUBLIC WORKS AND ENGINEERING  
CITY OF HOUSTON DWG. NO:

ACCEPTED AND FILED  
48888  
CITY ENGINEER  
METROPOLITAN TRANSIT AUTHORITY

CONTRACT SHEET No. 137 OF 615

I:\02-1203-01 downtown corridor\design\Sheet\_files\Segment 6B\TRAFFIC\DCAS06\_6B.dgn

REV	DATE	DESCRIPTION	ADD	AMD	CCR	BY	ENG	CHK	APP

06/01/11

STATE OF TEXAS  
CHATANYA GANPA  
101073  
LICENSED PROFESSIONAL ENGINEER

*Chatanya*

**HUITT-ZOLLARS**

1500 Dairy Ashford, Suite 200  
Houston, Texas 77077  
Telephone (281) 496-0066  
Fax (281) 496-0220  
Firm P.E. No. F-761

**HRT**  
HOUSTON  
RAPID TRANSIT JV

**METRO Solutions**  
Metropolitan Transit Authority of Harris County, Texas

**DESIGN TEAM**

DRN BY	DATE
MAS	05/31/2011
DRN CKD BY	DATE
BH	05/31/2011
DES BY	DATE
CG	05/31/2011
DES CKD BY	DATE
TJL	05/31/2011
APPROVED BY	DATE

SCALE: 1" = 20'

**METRO SOLUTIONS SE DOWNTOWN CORRIDOR-SEG 6AB**

**SIGNING & PAVEMENT MARKINGS**  
RUSK ST  
STA 438+50 TO STA 443+50

CONTRACT NO. CT 0800120 DRAWING NO. WM3-0026 REV. NO.



SEE SHEET WM3-0018  
MATCHLINE - STA 13+00

SEE DWG WM3-0026  
MATCHLINE - STA 443+50

- LEGEND
- (A) PAV MARK WHITE 4" SOLID
  - (B) PAV MARK WHITE 4" BROKEN
  - (C) PAV MARK WHITE 4" DOTTED
  - (D) PAV MARK WHITE 8" SOLID
  - (E) PAV MARK WHITE 12" SOLID
  - (F) PAV MARK WHITE 24" SOLID
  - (G) PAV MARK YELLOW 4" SOLID
  - (H) PAV MARK YELLOW 4" DOUBLE SOLID
  - (J) PAV MARK YELLOW 4" DOTTED
  - (K) PAV MARK YELLOW 12" SOLID
  - (L) PAV MARK "ONLY" WORD
  - (M) PAV MARK ARROW
  - (N) PAV MARK DOUBLE ARROW
  - (P) PAV MARK WHITE SYMBOL
  - (O) PAV MARK WHITE R-R CROSSING
  - (R) TYPE II C-R MARKER
  - (S) MEDIAN PAINT WHITE

- EXISTING SIGN LOCATION
- PROPOSED SIGN LOCATION
- [X] EXISTING SIGN TO REMAIN
- [XR] REMOVE EXIST SIGN
- [XL] RELOCATE EXIST SIGN
- (X) PROPOSED SMALL SIGN
- ⊙ BAR SIGNAL LOCATION
- TRAFFIC DIRECTION
- ← LRT FLOW ARROW
- ▨ LRT GUIDEWAY

- NOTES
- REFER TO CITY OF HOUSTON "SIGNING AND PAVEMENT MARKING DETAILS" SHEETS FOR TYPICAL DIMENSIONS AND DETAILS.
  - REFER TO "EXISTING SIGNS TO BE RELOCATED, SEGMENT 6B, SHEET 3 OF 3" (WM5-0105) FOR INDIVIDUAL SIGN DIRECTION AND PROPOSED LOCATION.
  - THE CONTRACTOR SHALL INSTALL THE NO PARKING SIGNS AT AN ANGLE OF NOT LESS THAN 30 DEGREES NOR MORE THAN 45 DEGREES IN ORDER TO BE VISIBLE TO APPROACHING PARALLEL TRAFFIC.
  - REFER TO PROJECT STANDARD DETAIL "PAVEMENT MARKING AND SIGNING DETAILS-NO PARKING ZONE STRIPING"

\* - MTD ON OCS POLE

CITY OF HOUSTON  
DEPARTMENT OF PUBLIC WORKS AND ENGINEERING  
CITY OF HOUSTON DWG. NO. 48888

CONTRACT SHEET No. 138 OF 615


METRO SOLUTIONS SE DOWNTOWN CORRIDOR-SEG 6AB

SIGNING & PAVEMENT MARKINGS  
RUSK ST  
STA 443+50 TO STA 448+50

CONTRACT NO. CT 0800120 DRAWING NO. WM3-0027 REV. NO.

PROPOSED SIGNING LEGEND

(A)	(B)	(C)	(D)	(E)	(F)	(G)	(H)	(J)
NO PARKING OR STANDING R7-1D (MOD) R7-201a	NO LOADING OR UNLOADING R7-1D (SPL) R7-201a	NO PARKING THIS SIDE R7-2 (MOD) R7-201a	NO PARKING THIS SIDE R7-1L R7-201a	NO PARKING THIS SIDE R7-1R R7-201a	R15-4 (MOD) ONLY W10-1	TRAIN SIGNAL I-12 M6-3G	CROSS ONLY AT CROSS WALKS R9-2	ONLY R3-8L

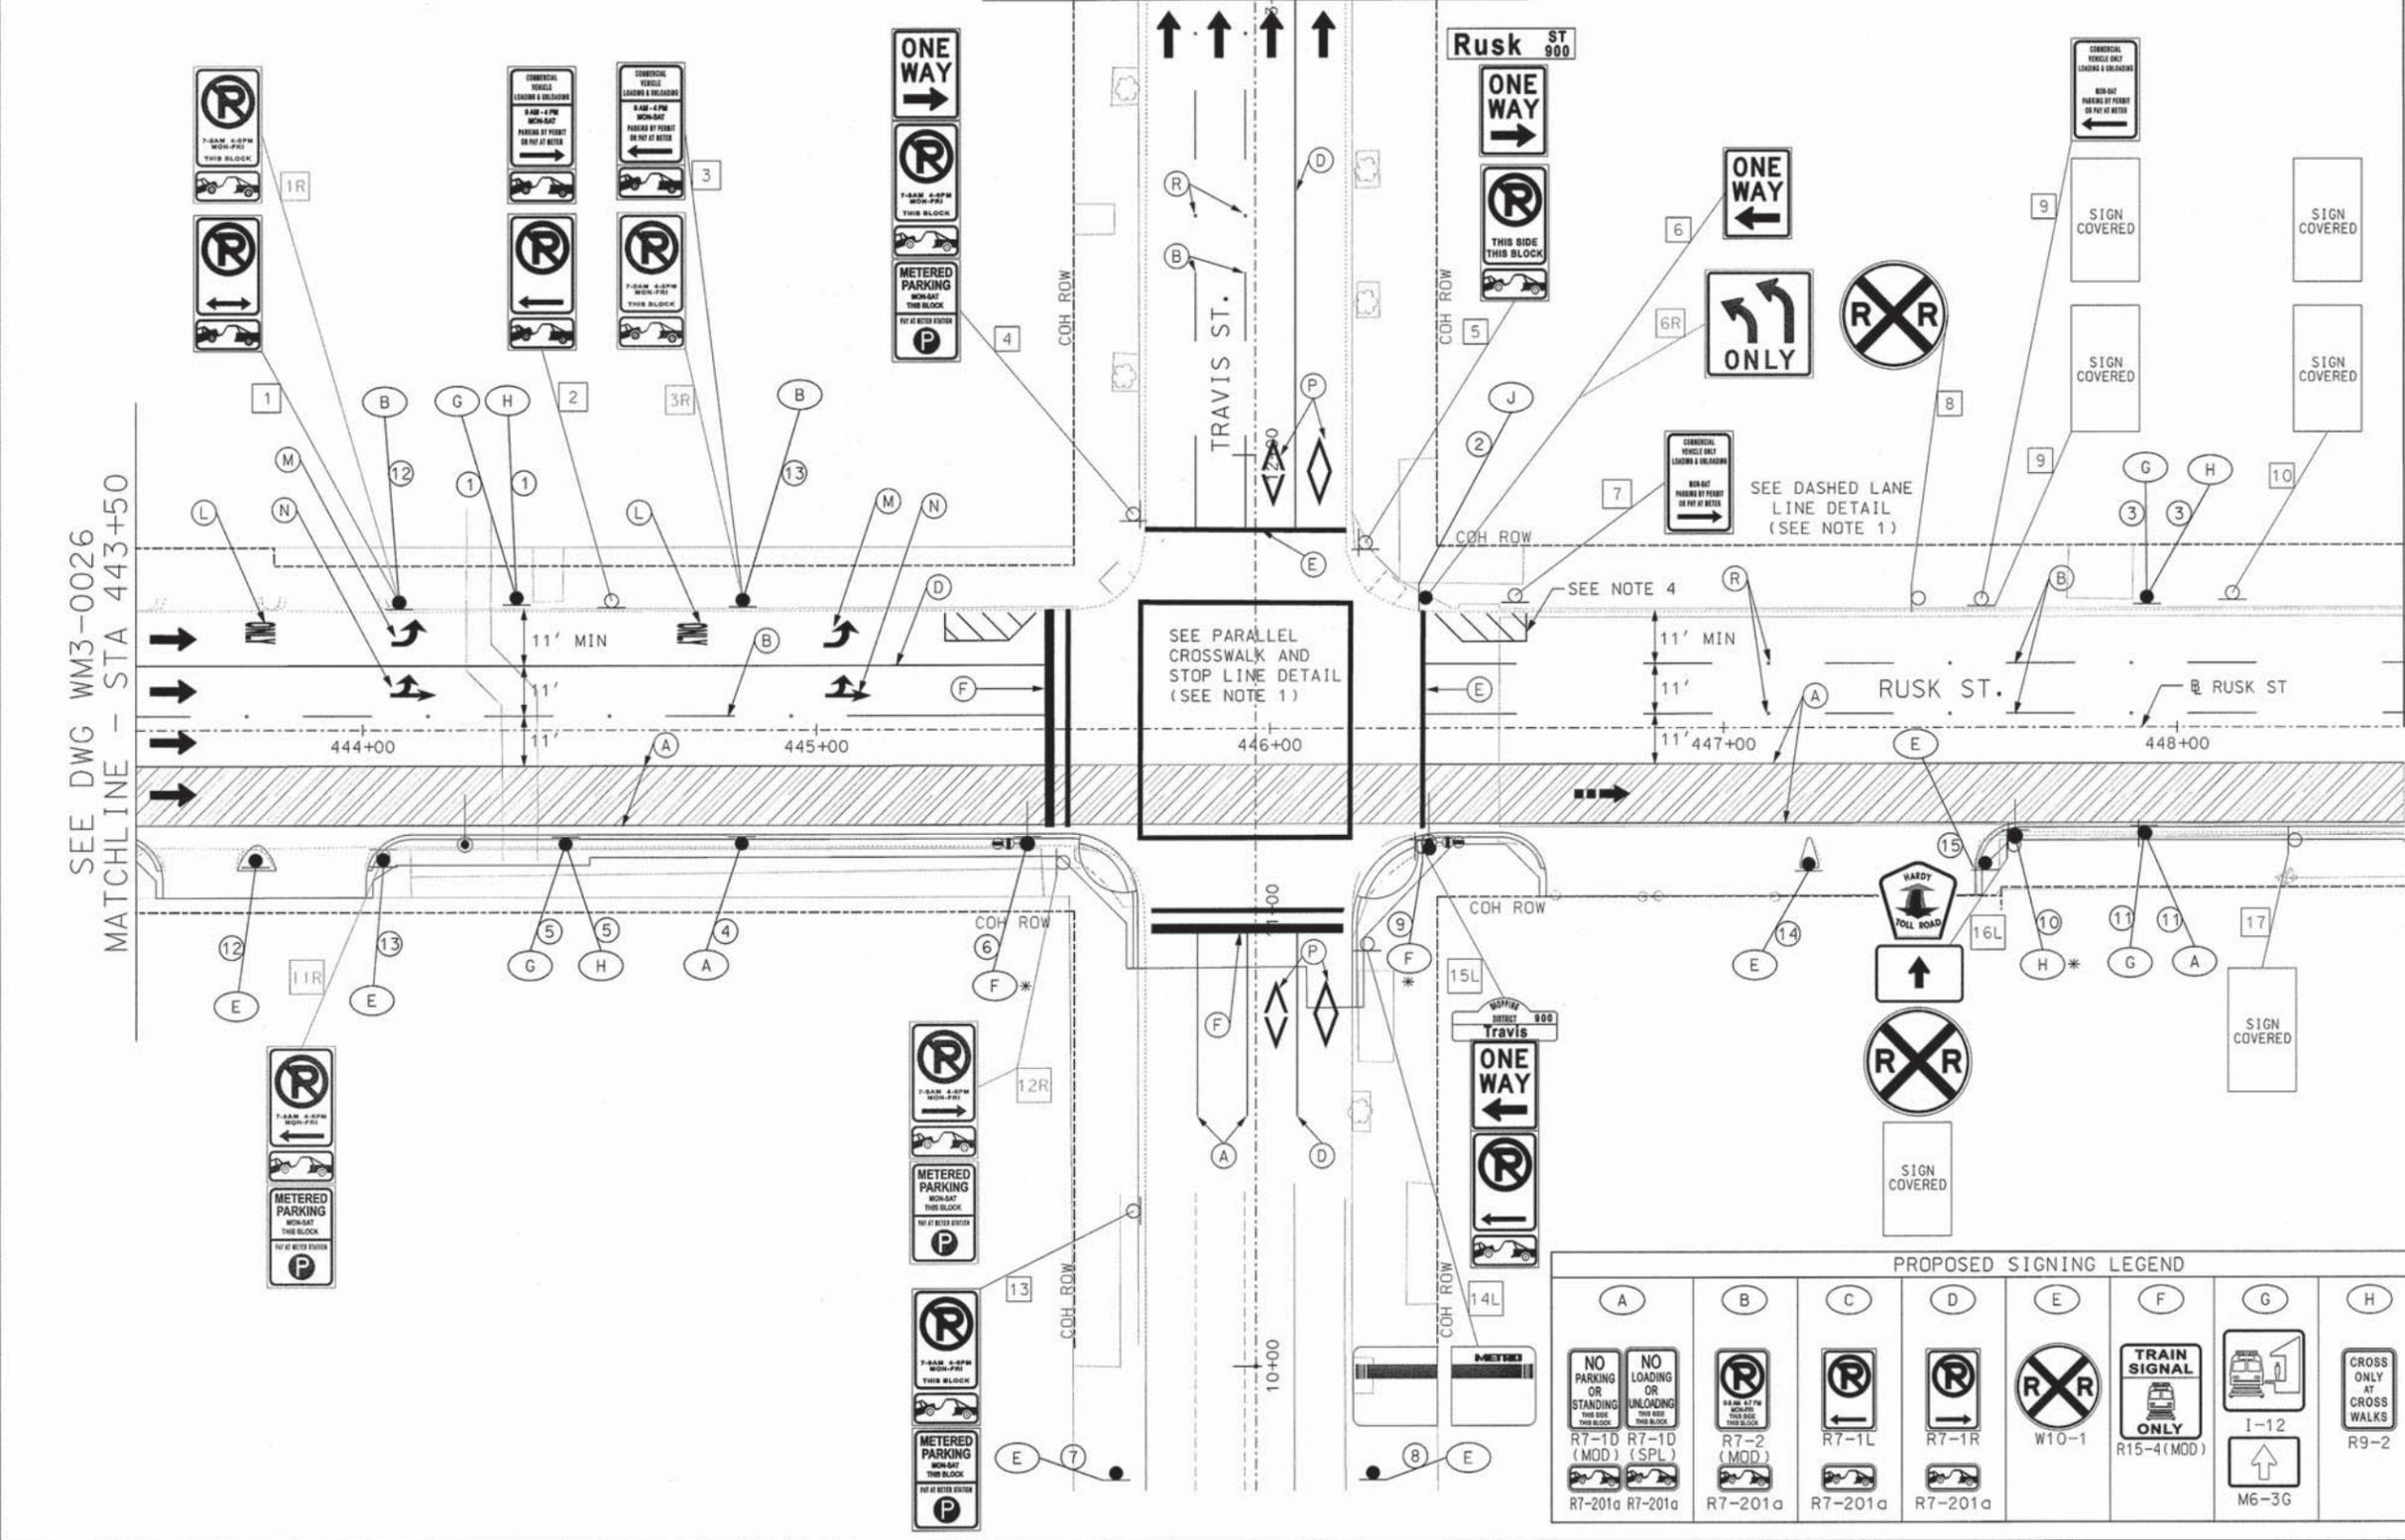

REV	DATE	DESCRIPTION	ADD	AMD	CCR	BY	ENG	CHK	APP

06/01/11  
CHANTANYA GAMPA  
LICENSED PROFESSIONAL ENGINEER

HUITT-ZOLLARS  
1500 Dairy Ashford, Suite 200  
Houston, Texas 77077  
Telephone (281) 496-0066

HRT  
HOUSTON RAPID TRANSIT JV

METRO SOLUTIONS  
Metropolitan Transit Authority of Harris County, Texas

DESIGN TEAM

DRN BY	05/31/2011
MAS	DATE
DRN CKD BY	05/31/2011
BH	DATE
DES BY	05/31/2011
CG	DATE
DES CKD BY	05/31/2011
TJJ	DATE
APPROVED BY	DATE

SCALE: 1" = 20'

I:\02-1203-01 downtown corridor\design\Sheet\_files\Segment 6B\TRAFFIC\DCASW07\_6B.dgn

DCASW07\_6B.dgn