


3/28/2012 10:56:16 AM
 i:\02-1203-01 downtown corridor\design\sheet\hamilton redesign rev 2\TRAFFIC\DCAS06_5B.dgn
 magrcia

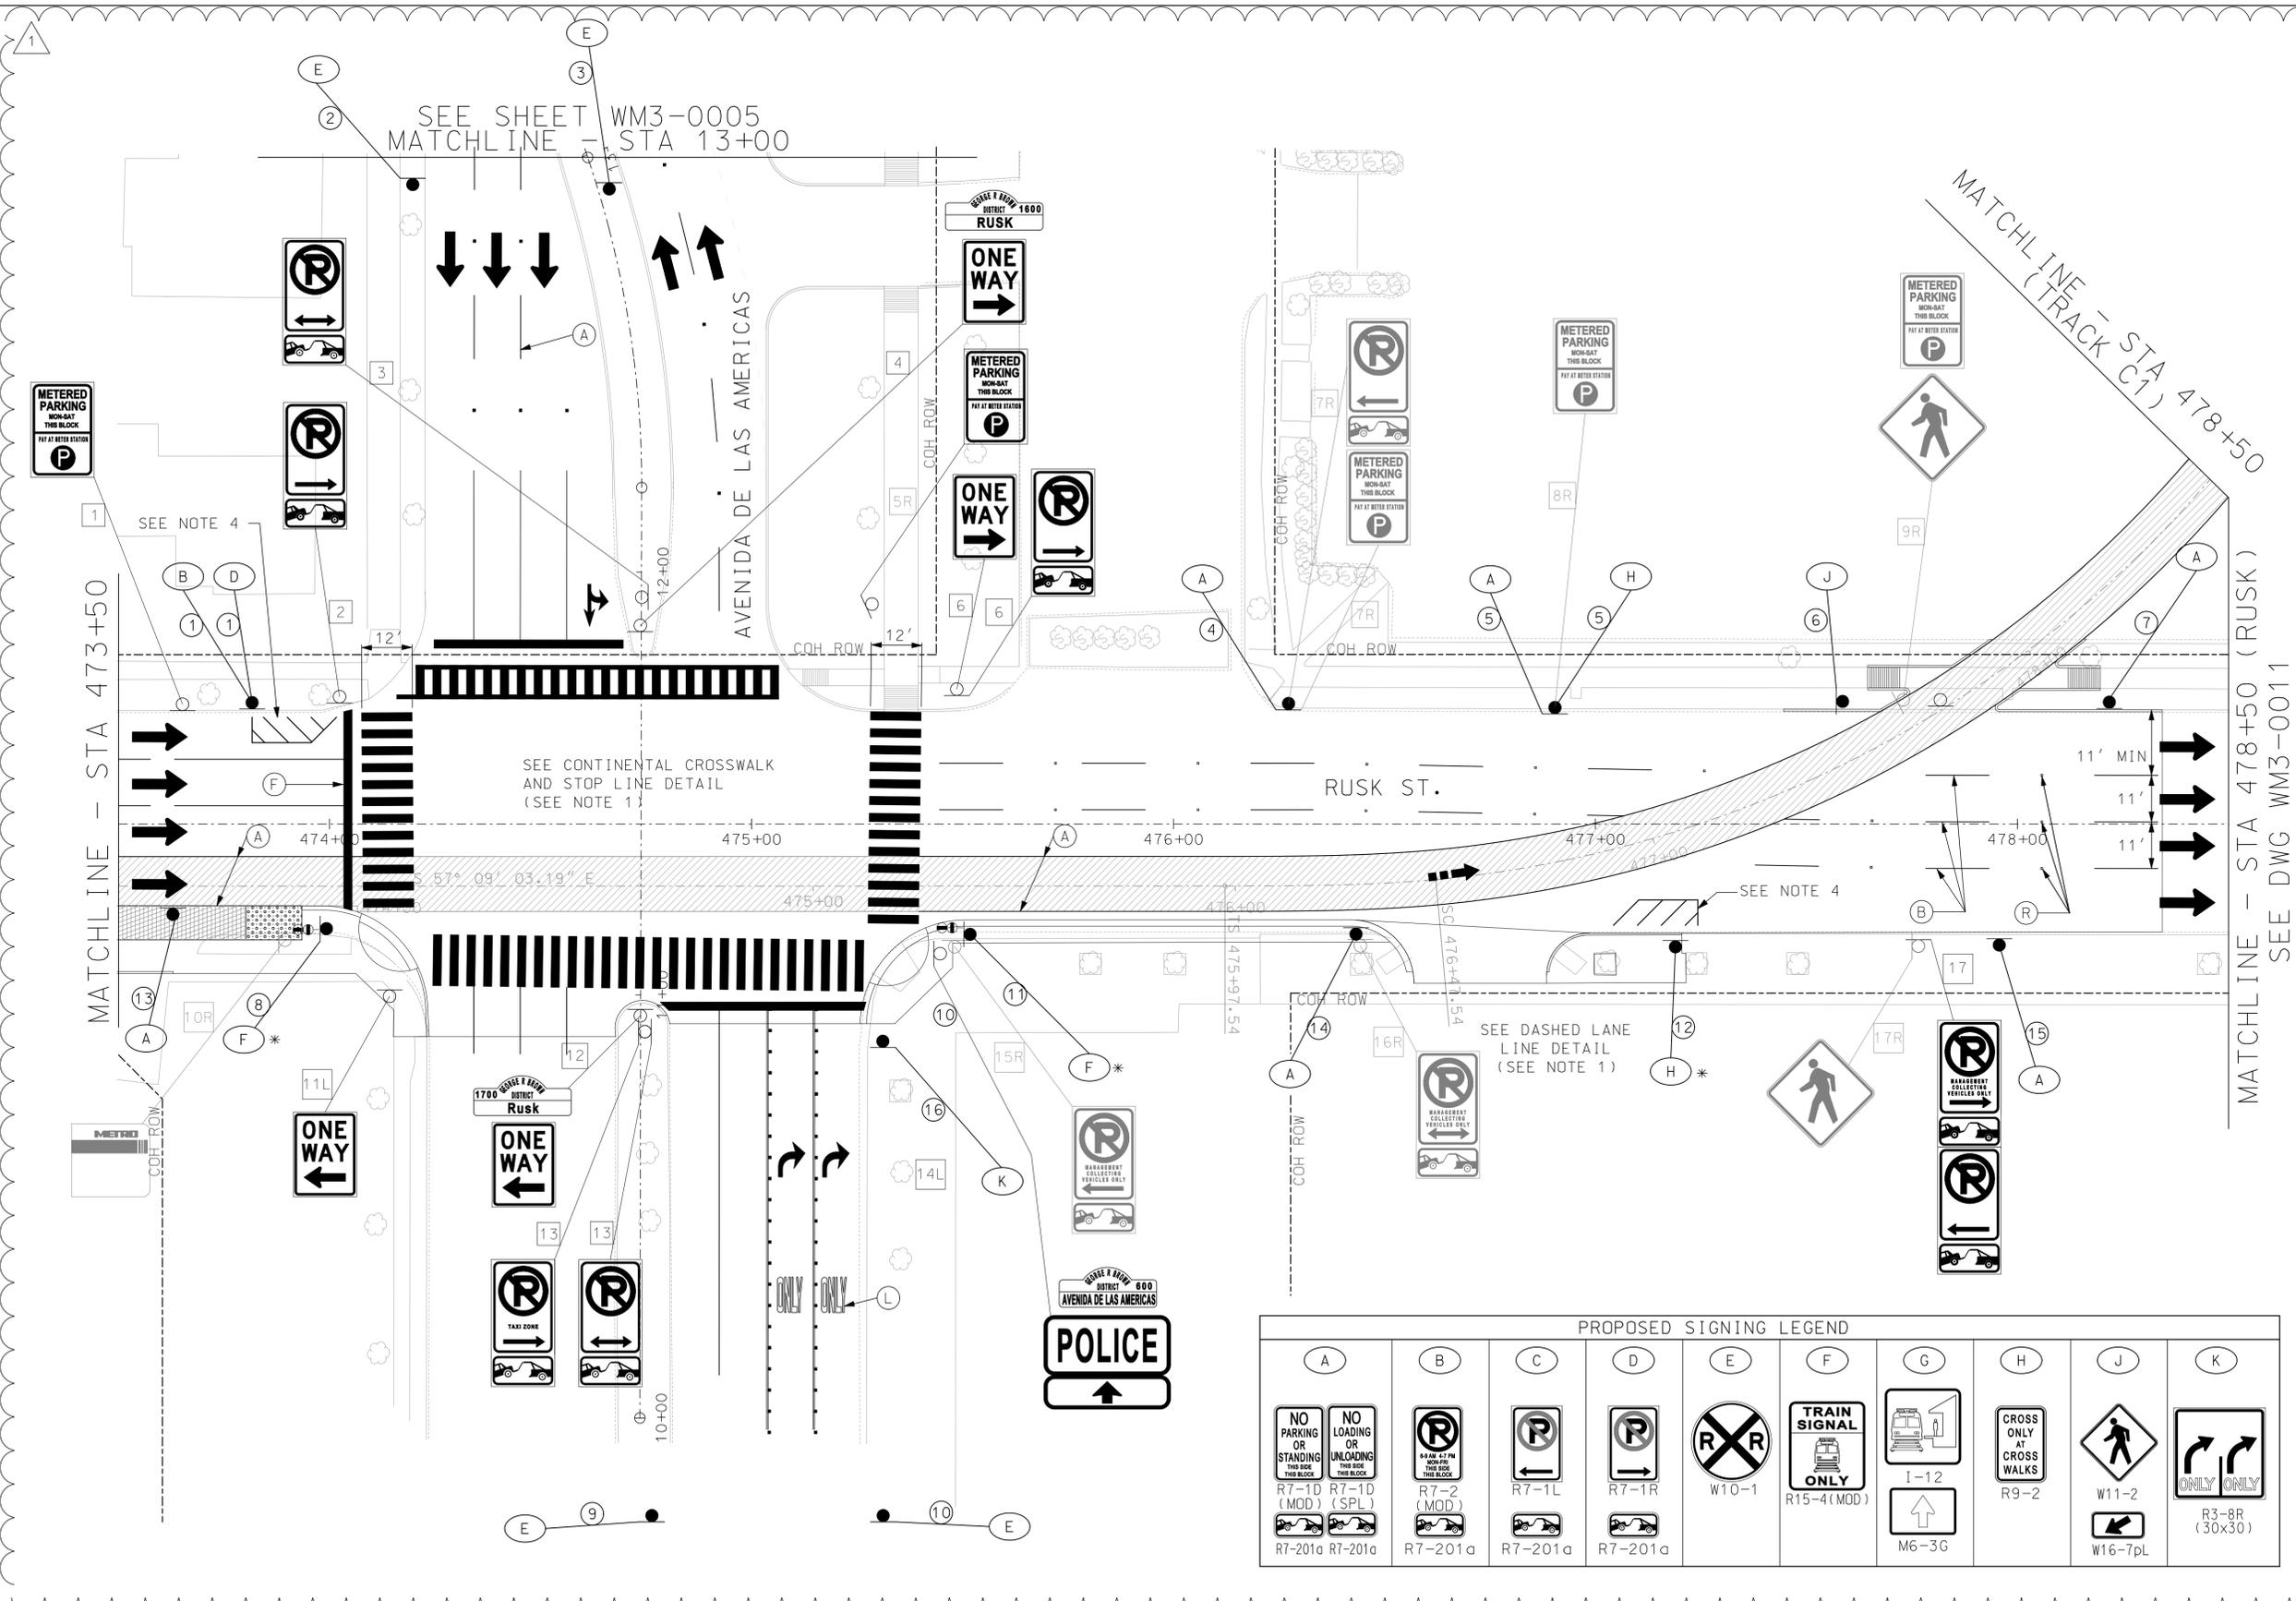

- LEGEND**
- (A) PAV MARK WHITE 4" SOLID
 - (B) PAV MARK WHITE 4" BROKEN
 - (C) PAV MARK WHITE 4" DOTTED
 - (D) PAV MARK WHITE 8" SOLID
 - (E) PAV MARK WHITE 12" SOLID
 - (F) PAV MARK WHITE 24" SOLID
 - (G) PAV MARK YELLOW 4" SOLID
 - (H) PAV MARK YELLOW 4" DOUBLE SOLID
 - (J) PAV MARK YELLOW 4" DOTTED
 - (K) PAV MARK YELLOW 12" SOLID
 - (L) PAV MARK "ONLY" WORD
 - (M) PAV MARK ARROW
 - (N) PAV MARK DOUBLE ARROW
 - (P) PAV MARK WHITE R-R CROSSING
 - (Q) PAV MARK WHITE C-R CROSSING
 - (R) TYPE II C-R MARKER
 - (S) MEDIAN PAINT WHITE

- EXISTING SIGN LOCATION
- PROPOSED SIGN LOCATION
- [X] EXISTING SIGN TO REMAIN
- [XR] REMOVE EXIST SIGN
- [XL] RELOCATE EXIST SIGN
- [X] PROPOSED SMALL SIGN
- BAR SIGNAL LOCATION
- ➔ TRAFFIC DIRECTION
- ➔ LRT FLOW ARROW
- ▨ LRT GUIDEWAY

- NOTES**
- REFER TO CITY OF HOUSTON "SIGNING AND PAVEMENT MARKING DETAILS" SHEETS FOR TYPICAL DIMENSIONS AND DETAILS.
 - REFER TO "EXISTING SIGNS TO BE RELOCATED, SEGMENT 5B, SHEET 2 OF 3" (WM5-0211) FOR INDIVIDUAL SIGN DIRECTION AND PROPOSED LOCATION.
 - THE CONTRACTOR SHALL INSTALL THE NO PARKING SIGNS AT AN ANGLE OF NOT LESS THAN 30 DEGREES OR MORE THAN 45 DEGREES IN ORDER TO BE VISIBLE TO APPROACHING PARALLEL TRAFFIC.
 - REFER TO PROJECT STANDARD DETAIL "PAVEMENT MARKING AND SIGNING DETAILS-NO PARKING ZONE STRIPING"

* - MTD ON OCS POLE

CITY OF HOUSTON
 DEPARTMENT OF PUBLIC WORKS AND ENGINEERING
 CITY OF HOUSTON DWG. NO: _____

PROPOSED SIGNING LEGEND

(A)	(B)	(C)	(D)	(E)	(F)	(G)	(H)	(J)	(K)
NO PARKING OR STANDING THIS SIDE THIS BLOCK R7-1D (MOD) R7-201a	NO LOADING OR UNLOADING THIS SIDE THIS BLOCK R7-1D (SPL) R7-201a	PARKING SIGN WITH ONE WAY R7-2 (MOD) R7-201a	PARKING SIGN WITH ONE WAY R7-1L R7-201a	PARKING SIGN WITH ONE WAY R7-1R R7-201a	NO PARKING SIGN WITH X W10-1	TRAIN SIGNAL ONLY R15-4 (MOD) M6-3G	CROSS ONLY AT CROSS WALKS R9-2	PEDESTRIAN CROSSING W11-2 W16-7pL	ONLY ONLY R3-8R (30x30)

REV	DATE	DESCRIPTION	ADD	AMD	CCR	BY	MAS	CG	TJL
	03/23/2012	HAMILTON REDESIGN							

3-23-12
 LICENSED PROFESSIONAL ENGINEER
 TIMOTHY J. LYNN
 94515

HUITT-ZOLLARS
 1500 Dairy Ashford, Suite 200
 Houston, Texas 77077
 Telephone (281) 496-0066
 Fax (281) 496-0220
 Firm P.E. No. F-761

HRT HOUSTON RAPID TRANSIT JV
 Metropolitan Transit Authority of Harris County, Texas

CADD TEAM

DRN BY	03/22/2012
DESIGN TEAM	DATE
DRN CKD BY	03/22/2012
DESIGN TEAM	DATE
DES BY	03/23/2012
CG	DATE
DES CKD BY	03/23/2012
TJL	DATE
APPROVED BY	DATE

SCALE: 1"= 20'

METRO SOLUTIONS SE DOWNTOWN CORRIDOR-SEG 5AB

SIGNING & PAVEMENT MARKINGS
 RUSK ST
 STA 473+50 TO STA 478+50

CONTRACT NO. CT 0800120 DRAWING NO. WM3-0010 REV. 1



DCAS06_5B.dgn