
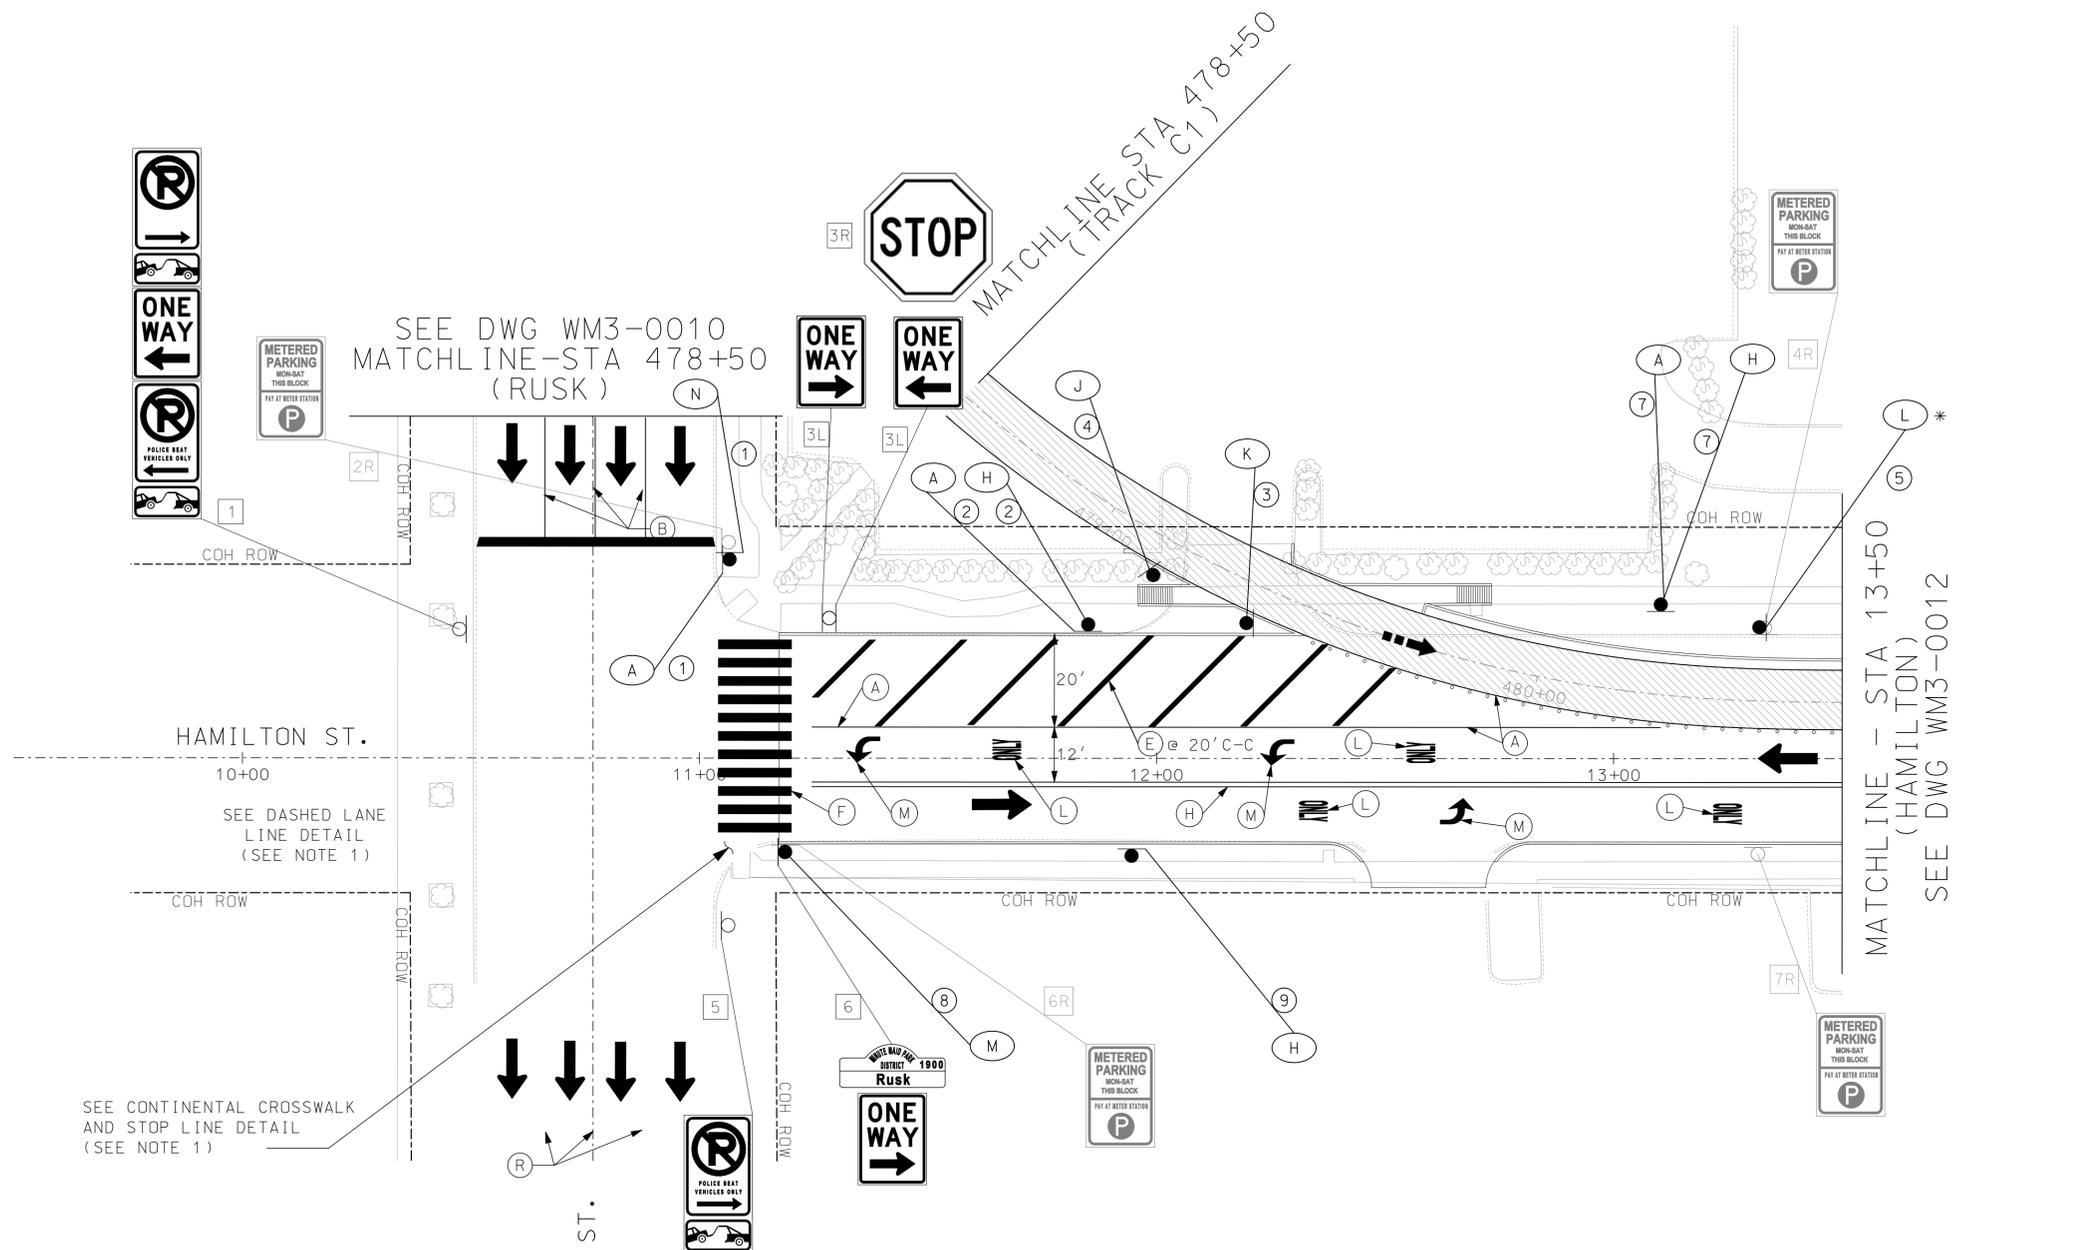


3/28/2012 10:56:21 AM  
 i:\02-1203-01 downtown corridor\design\sheet\hamilton redesign rev 2\TRAFFIC\DCAS07\_5B.dgn  
 ...TRAFFIC\DCAS07\_5B.dgn  
 magarcia

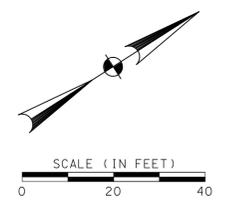

- LEGEND**
- (A) PAV MARK WHITE 4" SOLID
  - (B) PAV MARK WHITE 4" BROKEN
  - (C) PAV MARK WHITE 4" DOTTED
  - (D) PAV MARK WHITE 8" SOLID
  - (E) PAV MARK WHITE 12" SOLID
  - (F) PAV MARK WHITE 24" SOLID
  - (G) PAV MARK YELLOW 4" SOLID
  - (H) PAV MARK YELLOW 4" DOUBLE SOLID
  - (J) PAV MARK YELLOW 4" DOTTED
  - (K) PAV MARK YELLOW 12" SOLID
  - (L) PAV MARK "ONLY" WORD
  - (M) PAV MARK ARROW
  - (N) PAV MARK DOUBLE ARROW
  - (P) PAV MARK WHITE SYMBOL
  - (O) PAV MARK WHITE R-R CROSSING
  - (R) TYPE II C-R MARKER
  - (S) MEDIAN PAINT WHITE

- EXISTING SIGN LOCATION
- PROPOSED SIGN LOCATION
- [X] EXISTING SIGN TO REMAIN
- [XR] REMOVE EXIST SIGN
- [XL] RELOCATE EXIST SIGN
- (X) PROPOSED SMALL SIGN
- BAR SIGNAL LOCATION
- ➔ TRAFFIC DIRECTION
- ➔ LRT FLOW ARROW
- ▨ LRT GUIDEWAY

- NOTES**
- REFER TO CITY OF HOUSTON "SIGNING AND PAVEMENT MARKING DETAILS" SHEETS FOR TYPICAL DIMENSIONS AND DETAILS.
  - THE CONTRACTOR SHALL INSTALL THE NO PARKING SIGNS AT AN ANGLE OF NOT LESS THAN 30 DEGREES OR MORE THAN 45 DEGREES IN ORDER TO BE VISIBLE TO APPROACHING PARALLEL TRAFFIC.
  - REFER TO PROJECT STANDARD DETAIL "PAVEMENT MARKING AND SIGNING DETAILS-NO PARKING ZONE STRIPING"


**PROPOSED SIGNING LEGEND**

A	B	C	D	E	F	G	H	J	K	L	M R5-1	N
 R7-1D (MOD) R7-201a  R7-1D (SPL) R7-201a	 R7-2 (MOD) R7-201a	 R7-1L R7-201a	 R7-1R R7-201a	 W10-1	 R15-4 (MOD) ONLY	 I-12 M6-3G	 R9-2	 W11-2 W16-7pL	 W3-1	 R15-6a	 POLICE ONLY	 POLICE ONLY

\* - MTD ON OCS POLE

**CITY OF HOUSTON**  
 DEPARTMENT OF PUBLIC WORKS AND ENGINEERING  
 CITY OF HOUSTON DWG. NO:

REV	DATE	DESCRIPTION	ADD	AMD	CCR	BY	ENG	CHK	APP
1	03/23/2012	HAMILTON REDESIGN					MAS	CG	TJL

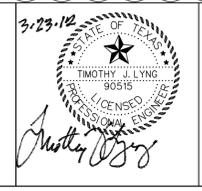

**HUITT-ZOLLARS**  
 1500 Dairy Ashford, Suite 200  
 Houston, Texas 77077  
 Telephone (281) 496-0066  
 Fax (281) 496-0220  
 Firm P.E. No. F-761



CADD TEAM	03/22/2012
DRN BY	DATE
DESIGN TEAM	03/22/2012
DRN CKD BY	DATE
DESIGN TEAM	03/22/2012
DES BY	DATE
CG	03/23/2012
DES CKD BY	DATE
TJL	03/23/2012
APPROVED BY	DATE
SCALE: 1" = 20'	

**METRO SOLUTIONS SE DOWNTOWN CORRIDOR-SEG 5AB**

**SIGNING & PAVEMENT MARKINGS**  
 HAMILTON ST  
 STA 478+50 (RUSK) TO  
 STA 13+50 (HAMILTON)

CONTRACT NO. CT 0800120 DRAWING NO. WM3-0011 REV. 1

DCAS07\_5B.dgn