



4/8/2010 10:26:31 AM X:\P\112833\000-ELLA BLVD\CADD\TREE\ELATP-01.dgn

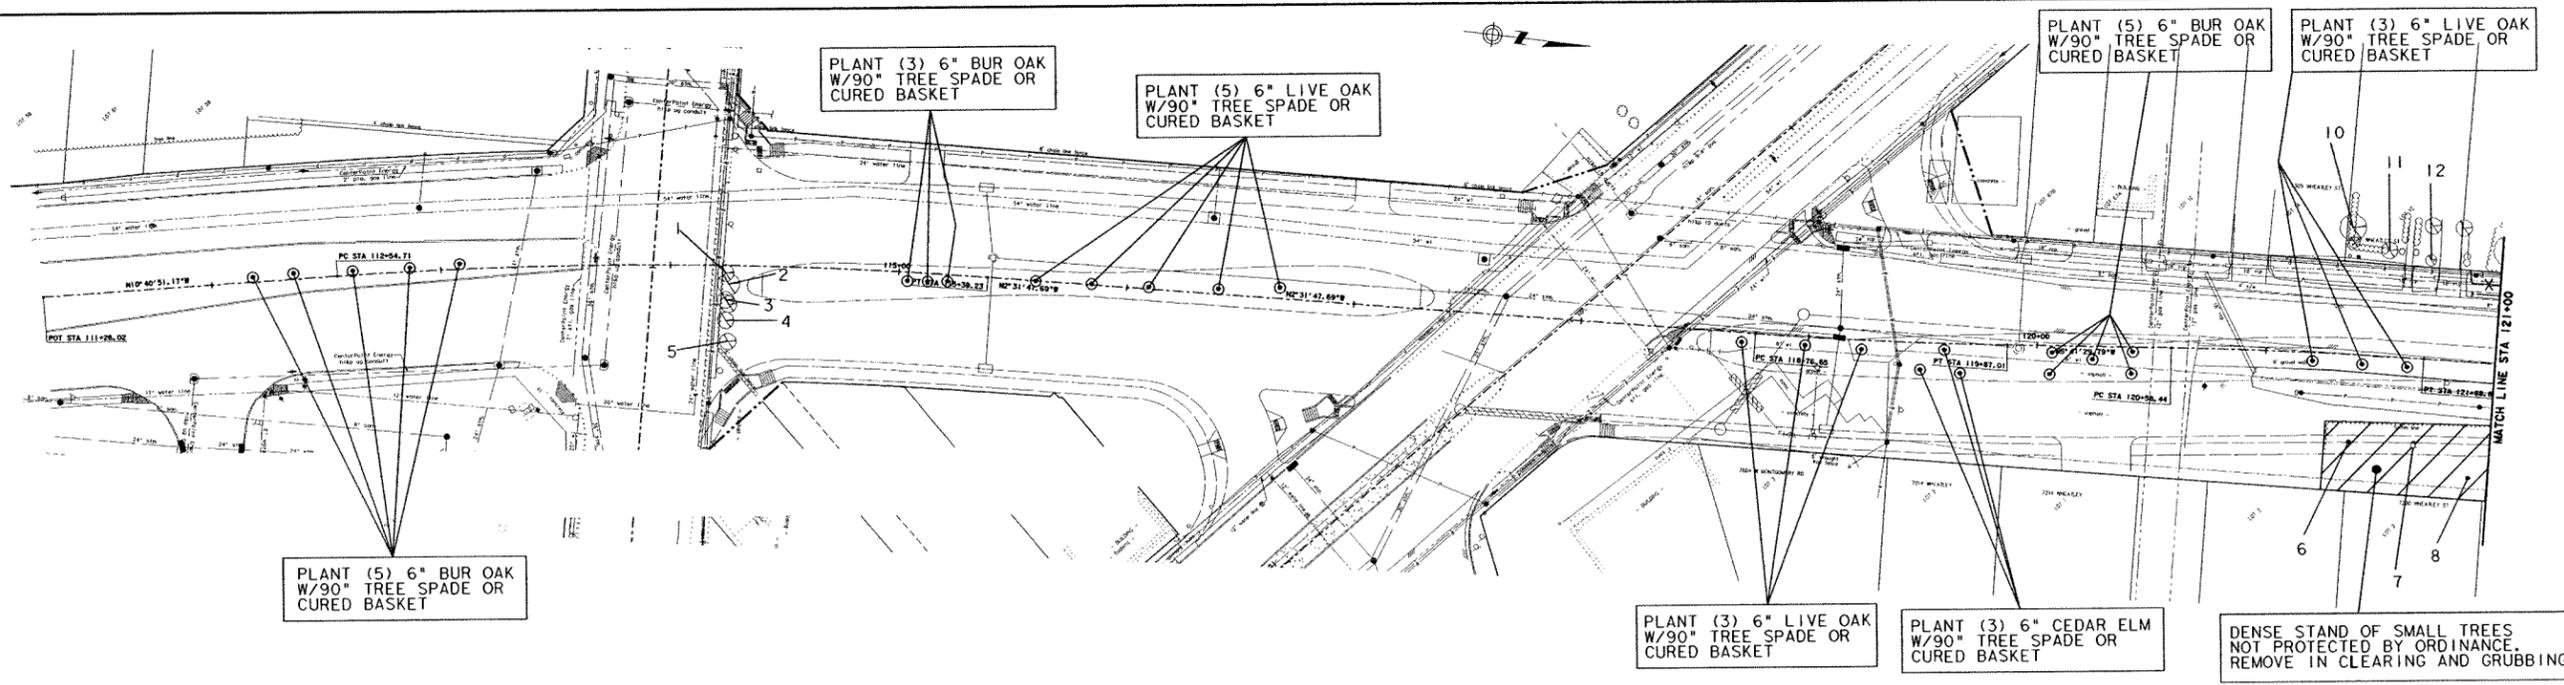

Tree No.	Location	Description	Comments	Treatment	Replace required
Trees on Ella					
1	Not available	9" Tallow	Not ordinance tree, will have to remove for street	Remove tree, no replacement required to comply with Street Tree Ordinance	0
2	Not available	9" Tallow	Not ordinance tree, will have to remove for street	Remove tree, no replacement required to comply with Street Tree Ordinance	0
3	Not available	6" Sugarberry	Not ordinance tree, will have to remove for street	Remove tree, no replacement required to comply with Street Tree Ordinance	0
4	Not available	10" Pecan	Ordinance tree, will have to remove for street	Remove tree, Provide 10" in replacement planting to comply with Street Tree Ordinance	10
5	Not available	11" Pecan	Ordinance tree, will have to remove for street	Remove tree, Provide 11" in replacement planting to comply with Street Tree Ordinance	11
6	Not available	19" Water Oak	Ordinance tree, will have to remove for street	Remove tree, Provide 19" in replacement planting to comply with Street Tree Ordinance	19
7	Not available	17" American Elm	Not ordinance tree, will have to remove for street	Remove tree, no replacement required to comply with Street Tree Ordinance	0
8	Not available	22" Sycamore	Ordinance tree, will have to remove for street	Remove tree, Provide 22" in replacement planting to comply with Street Tree Ordinance	22
9	Not available	12" Boxelder	Not ordinance tree, remove for waterline	Remove tree, no replacement required to comply with Street Tree Ordinance	0
10	Not available	22" Green Ash	Private tree, Will not be impacted	Clearance prune	
11	Not available	11" Sugarberry	Private tree, Will not be impacted	Clearance prune	
12	Not available	9" Cedar	Private tree, Will not be impacted	Clearance prune	

No.	Date	Description	App.
 Reynolds, Smith, and Hills, Inc. 11011 Richmond Ave., Suite 900 Houston, Texas 77042 713-914-4455			
PARK AND RECREATION C.N. Koehl Urban Forestry, Inc. 3237 Canvasback Street • Katy, Texas 77493 281-391-0022 ckoehl@koehlurbanforestry.com APPROVED			
SURVEYED BY: KUO FB NO. 00000			
CITY OF HOUSTON DEPARTMENT OF PUBLIC WORKS AND ENGINEERING ELLA (WHEATLEY) FROM W. LITTLE YORK TO W. GULF BANK TREE PROTECTION PLAN BEGIN PROJECT TO STA 121+00 SHEET 1 OF 11			
WBS NUMBER N-000533-0002-3			
DRAWING SCALE HORIZ. 1"=40'			
CITY OF HOUSTON PM MIKE CORDOVA,			
SHEET NO. 127 OF 226		232	


4/8/2010 10:26:49 AM X:\P\1128331000-ELLA BLVD\CADD\TREE\ELATP+02.dgn

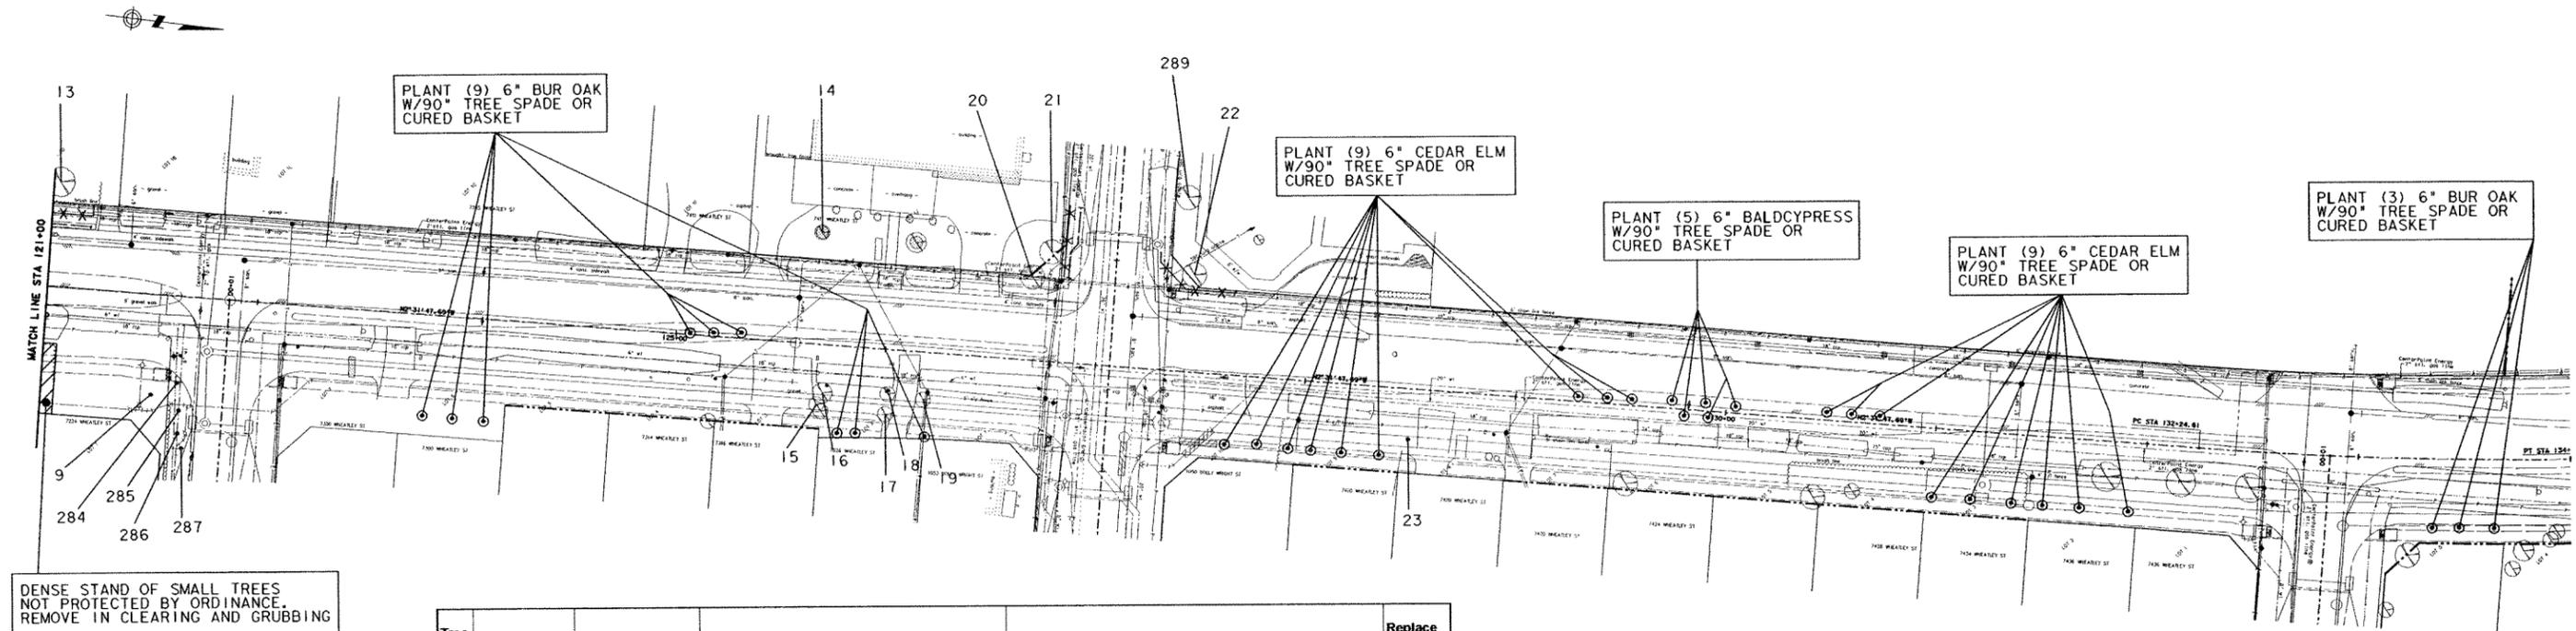

DENSE STAND OF SMALL TREES NOT PROTECTED BY ORDINANCE. REMOVE IN CLEARING AND GRUBBING

Tree No.	Location	Description	Comments	Treatment	Replace required
Trees on Ella					
13	Not available	29" Pecan	Utility pruned, Private tree, protect to avoid liability	Root prune for sidewalk, Fence,	
14	Not available	5" Crepe Myrtle	Private tree, Will not be impacted		
15	7326 Ella	13" Sugarberry	Not ordinance tree, will have to remove for street	Remove tree, no replacement required to comply with Street Tree Ordinance	0
16	7326 Ella	16" Sugarberry	Not ordinance tree, will have to remove for street	Remove tree, no replacement required to comply with Street Tree Ordinance	0
17	7326 Ella	11" Crepe Myrtle	Not ordinance tree, will have to remove for street	Remove tree, no replacement required to comply with Street Tree Ordinance	0
18	7326 Ella	11" Crepe Myrtle	Not ordinance tree, will have to remove for street	Remove tree, no replacement required to comply with Street Tree Ordinance	0
19	7326 Ella	11" Crepe Myrtle	Not ordinance tree, will have to remove for street	Remove tree, no replacement required to comply with Street Tree Ordinance	0
20	7411 Ella	22" American Elm	Utility pruned, Ordinance tree, will have to remove for street and sidewalk construction	Remove tree, Provide 22" in replacement planting to comply with Street Tree Ordinance	22
21	7411 Ella	25" Magnolia	Private tree, protect to avoid liability	Root prune for waterline, Clearance prune, Fence	
22	7401 Wheatley	18" Cedar	Utility pruned, Poor condition, Private tree	Fence	
23	7414 Ella	4" Pecan	Ordinance tree, will have to remove for street	Remove tree, Provide 4" in replacement planting to comply with Street Tree Ordinance	4
24	7420 Ella	13" Live Oak	Topped, Private tree	Root prune for sidewalk, Fence,	
25	7420 Ella	9" Bradford Pear	Not ordinance tree, will have to remove for street	Remove tree, no replacement required to comply with Street Tree Ordinance	0
26	7420 Ella	17" Mulberry	Not ordinance tree, will have to remove for street	Remove tree, no replacement required to comply with Street Tree Ordinance	0
27	7420 Ella	13" Winged Elm	Private tree, protect to avoid liability	Root prune for sidewalk, Fence,	
28	Not available	37" Water Oak	Ordinance tree, will have to remove for street	Remove tree, Provide 37" in replacement planting to comply with Street Tree Ordinance	37
29	Not available	16" Winged Elm	Ordinance tree, will have to remove for street	Remove tree, Provide 16" in replacement planting to comply with Street Tree Ordinance	16
30	Not available	27" Cottonwood	Ordinance tree, will have to remove for street	Remove tree, Provide 27" in replacement planting to comply with Street Tree Ordinance	27
31	Not available	32" Live Oak	Ordinance tree, will have to remove for street	Remove tree, Provide 32" in replacement planting to comply with Street Tree Ordinance	32
32	Not available	29" Live Oak	Ordinance tree, will have to remove for street	Remove tree, Provide 29" in replacement planting to comply with Street Tree Ordinance	29
33	Not available	33" Live Oak	Ordinance tree, will have to remove for street	Remove tree, Provide 33" in replacement planting to comply with Street Tree Ordinance	33
34	Not available	19" American Elm	Private tree, protect to avoid liability	Clearance prune, Root prune for waterline, Fence	
35	Not available	16" American Elm	Utility pruned, Private tree, Poor condition	Root prune for sidewalk, Fence,	
36	Not available	11" Pecan	Ordinance tree, will have to remove for street	Remove tree, Provide 11" in replacement planting to comply with Street Tree Ordinance	11
37	Not available	16" Tallow	Mostly dead, Not ordinance tree, Remove for street	Remove tree, no replacement required to comply with Street Tree Ordinance	0
38	Not available	15" American Elm	Not ordinance tree, will have to remove for street	Remove tree, no replacement required to comply with Street Tree Ordinance	0
39	Not available	16" Tallow	Private tree, Will not be impacted		
40	Not available	12" Tallow	Private tree, Will not be impacted		
41	Not available	14" American Elm	Private tree, protect to avoid liability	Root prune for sidewalk, Fence,	
42	Not available	9" American Elm	Private tree, Will not be impacted		
43	Not available	34" Live Oak	Private tree, protect to avoid liability	Root prune for storm, Clearance prune, Fence	
Trees on Glenn Street					
284	7224 Ella	15" Sugarberry	Not ordinance tree, will have to remove for street	Remove tree, no replacement required to comply with Street Tree Ordinance	0
285	7224 Ella	9" Sugarberry	Not ordinance tree, will have to remove for street	Remove tree, no replacement required to comply with Street Tree Ordinance	0
286	7224 Ella	9" Sugarberry	Not ordinance tree, will have to remove for street	Remove tree, no replacement required to comply with Street Tree Ordinance	0
287	7224 Ella	9" Sugarberry	Not ordinance tree, will have to remove for street	Remove tree, no replacement required to comply with Street Tree Ordinance	0
Trees on Wall Street					
288	Not available	16" American Elm	Private tree, Will not be impacted		

No.	Date	Description	App.
RSH Reynolds, Smith, and Hills, Inc. 11011 Richmond Ave, Suite 900 Houston, Texas 77042 713-914-4455			
PARK AND RECREATION C.N. Koehl Urban Forestry, Inc. 3237 Canvasback Street • Katy, Texas 77493 281-391-0022 ckoehlekoehlurbanforestry.com APPROVED			
SURVEYED BY: KUO FB NO. 00000			
CITY OF HOUSTON DEPARTMENT OF PUBLIC WORKS AND ENGINEERING ELLA (WHEATLEY) FROM W. LITTLE YORK TO W. GULF BANK TREE PROTECTION PLAN STA 121+00 TO STA 134+00 SHEET 2 OF 11			
WBS NUMBER N-000533-0002-3			
DRAWING SCALE HORIZ. 1"=40'			
CITY OF HOUSTON PM MIKE CORDOVA,			
SHEET NO. 128 OF 228		232	

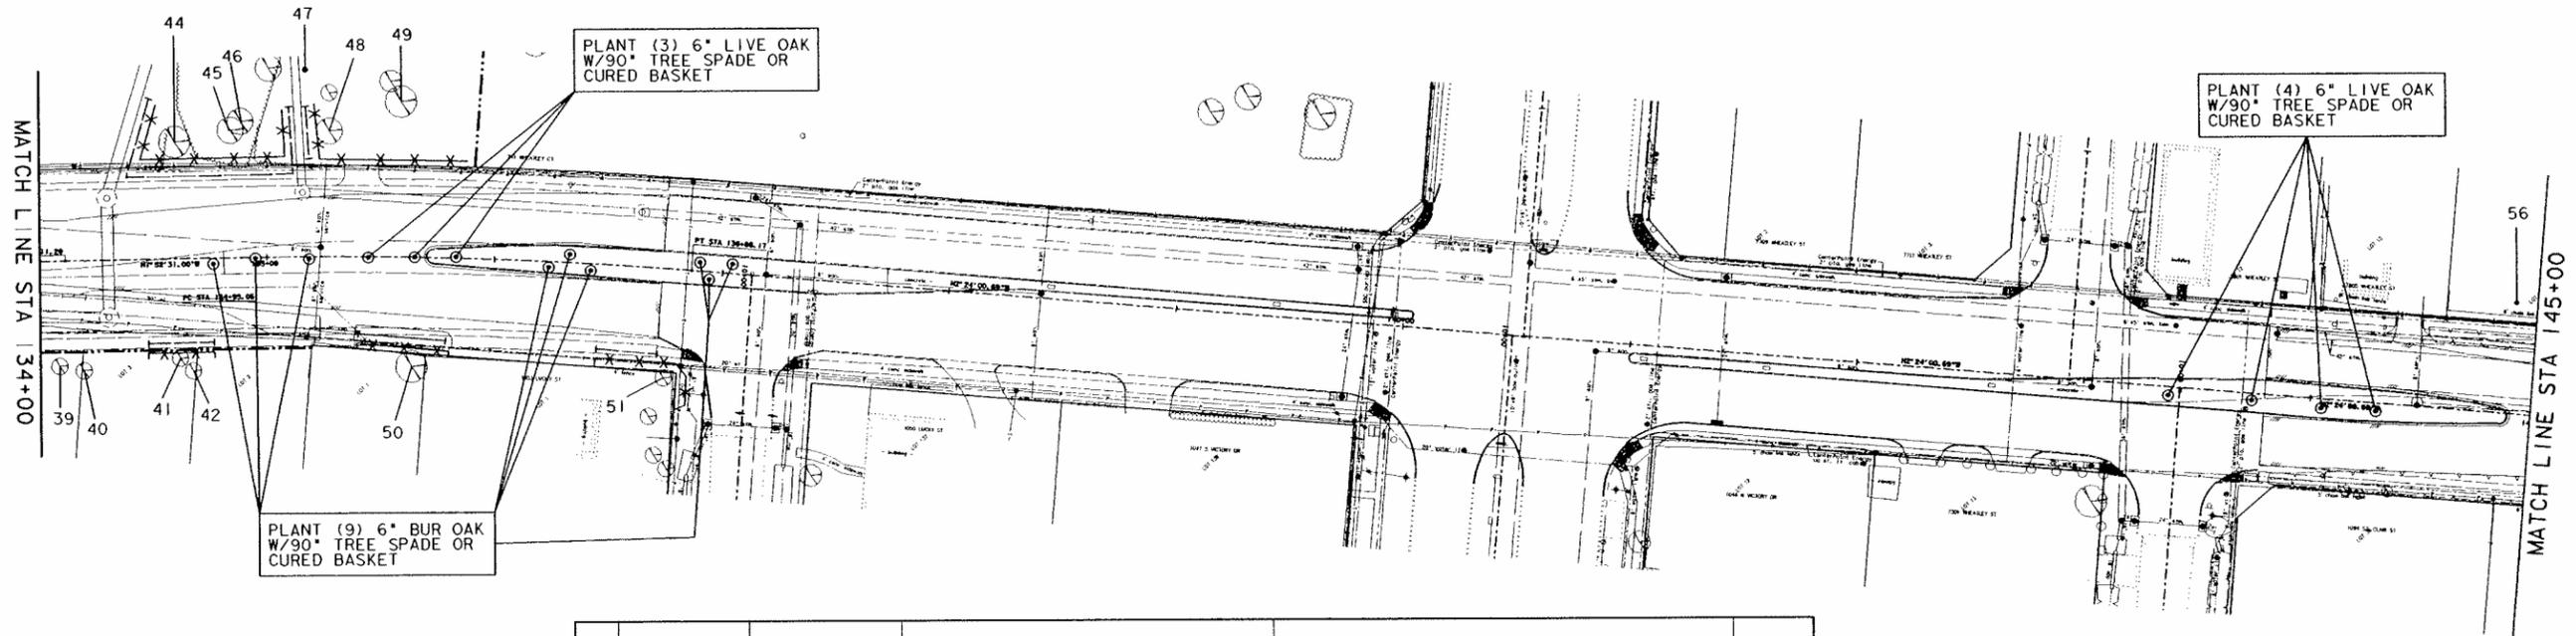


Tree No.	Location	Description	Comments	Treatment	Replace required
Trees on Ella					
39	Not available	16" Tallow	Private tree, Will not be impacted		
40	Not available	12" Tallow	Private tree, Will not be impacted		
41	Not available	14" American Elm	Private tree, protect to avoid liability	Root prune for sidewalk, Fence,	
42	Not available	9" American Elm	Private tree, Will not be impacted		
43	Not available	34" Live Oak	Private tree, protect to avoid liability	Root prune for storm, Clearance prune, Fence	
44	Not available	29" Pecan	Utility pruned, Private tree, protect to avoid liability	Root prune for storm, Clearance prune, Fence	
45	Not available	25" Water Oak	Private tree, protect to avoid liability	Root prune for storm, Fence	
46	Not available	18" Water Oak	Private tree, protect to avoid liability	Root prune for storm, Fence	
47	Not available	23" Water Oak	Private tree, will have to remove for storm	Private tree, Remove tree, No replacement required to comply with Street Tree Ordinance	0
48	Not available	11" Sycamore	Private tree, protect to avoid liability	Root prune for storm, Clearance prune, Fence	
49	Not available	23" Sycamore	Private tree, protect to avoid liability	Fence	
50	7530 Ella	26" Pecan	Utility pruned, Private tree, protect to avoid liability	Root prune for sidewalk, Fence,	
51	Not available	10" Pecan	Utility pruned, Private tree, protect to avoid liability Topped to 14', Very poor condition, Ordinance tree,	Root prune for sidewalk, Fence, Remove tree, no replacement required to comply with Street Tree Ordinance	0
52	7094 St. Clair	17" Pecan	Remove for street and walk		
53	Not available	26" Water Oak	Private tree, Will not be impacted	Clearance prune	
54	Not available	6" Crepe Myrtle	Private tree, Will not be impacted		
55	Not available	6" Redbud	Private tree, Will not be impacted		
56	Not available	14" Pecan	Private tree, Will not be impacted		

X:\P\112833\000-ELLA-BLVD\CADD\TREE-ELLA\TP-03.dgn

4/8/2010 10:27:21 AM


No.	Date	Description	App.
<p>RSH Reynolds, Smith, and Hills, Inc. 11011 Richmond Ave., Suite 900 Houston, Texas 77042 713-914-4455</p>			
<p>PARK AND RECREATION</p> <p>C.N. Koehl Urban Forestry, Inc. 3237 Canvasback Street • Katy, Texas 77493 281-391-0022 ckoehl@koehlurbanforestry.com</p>			
<p>APPROVED</p> <p>SURVEYED BY: KUO FB No. 00000</p>			
<p>CITY OF HOUSTON DEPARTMENT OF PUBLIC WORKS AND ENGINEERING</p> <p>ELLA (WHEATLEY) FROM W. LITTLE YORK TO W. GULF BANK TREE PROTECTION PLAN STA 134+00 TO 145+00 SHEET 3 OF 11</p>			
WBS NUMBER			
N-000533-0002-3			
DRAWING SCALE			
HORIZ. 1"=40'			
CITY OF HOUSTON PM			
MIKE CORDOVA,			
SHEET NO. 129 OF 220		232	

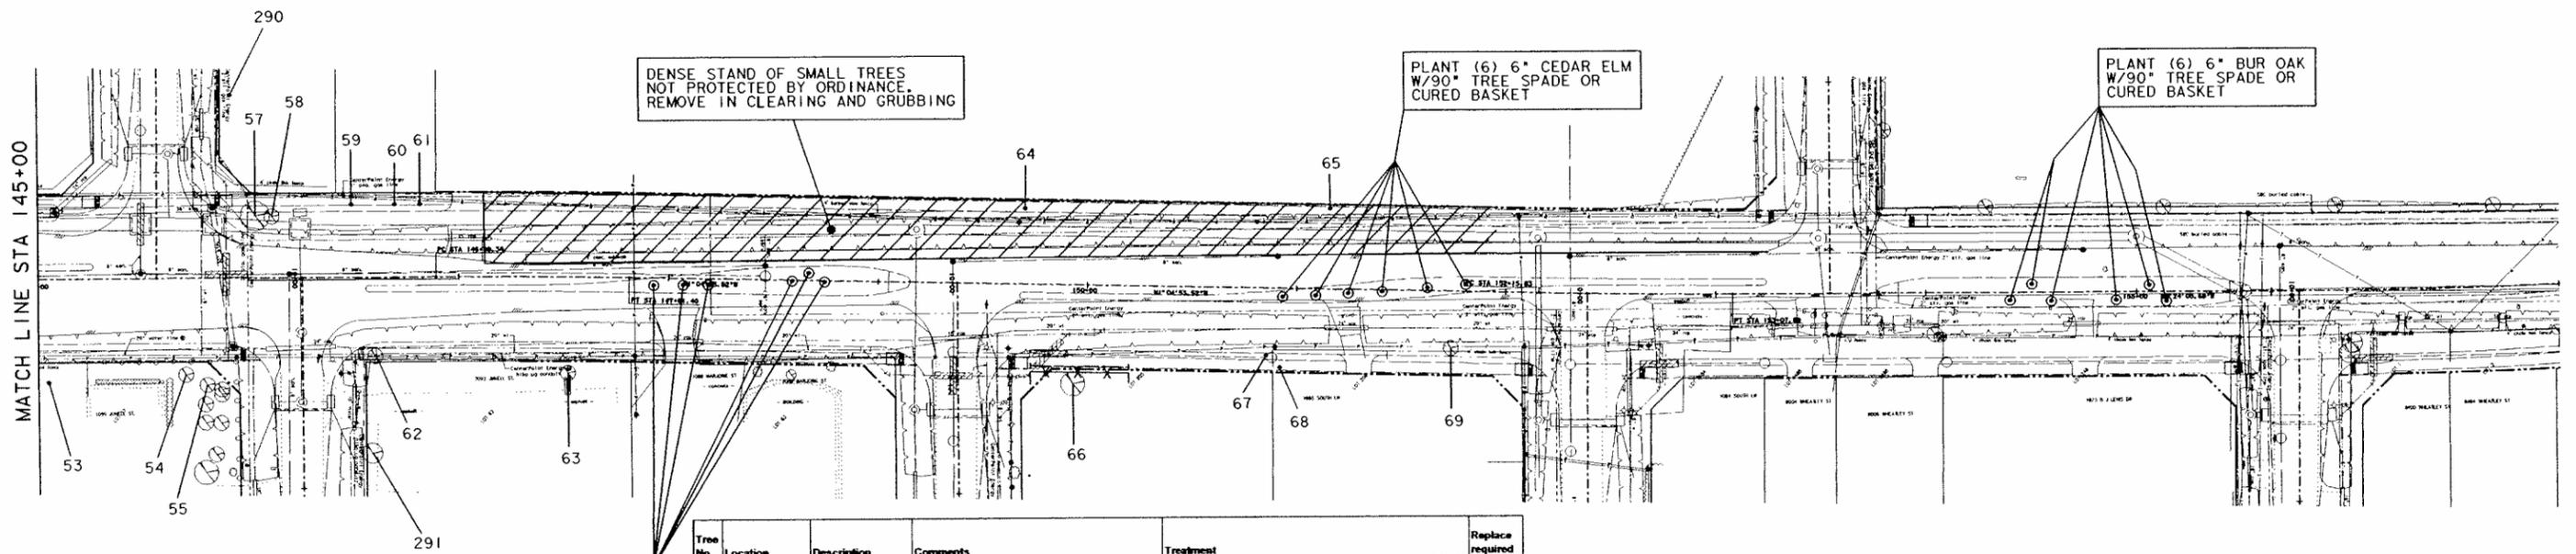

Tree No.	Location	Description	Comments	Treatment	Replace required
Trees on Ella					
53	Not available	26" Water Oak	Private tree, Will not be impacted	Clearance prune	
54	Not available	6" Crepe Myrtle	Private tree, Will not be impacted		
55	Not available	6" Redbud	Private tree, Will not be impacted		
56	Not available	14" Pecan	Private tree, Will not be impacted		
57	7901 Ella	25" Water Oak	Utility pruned, Ordinance tree, Will have to remove for street	Remove tree, Provide 25" in replacement planting to comply with Street Tree Ordinance	25
58	7901 Ella	10" Pecan	Utility pruned, Ordinance tree, Will have to remove for street	Remove tree, Provide 10" in replacement planting to comply with Street Tree Ordinance	10
59	Not available	8" Sugarberry	Not ordinance tree, will have to remove for street	Remove tree, no replacement required to comply with Street Tree Ordinance	0
60	Not available	8" Sugarberry	Not ordinance tree, will have to remove for street	Remove tree, no replacement required to comply with Street Tree Ordinance	0
61	Not available	8" Sugarberry	Not ordinance tree, will have to remove for street	Remove tree, no replacement required to comply with Street Tree Ordinance	0
62	7902 Ella	11" Persimmon	Not ordinance tree, will have to remove for street	Remove tree, no replacement required to comply with Street Tree Ordinance	0
63	7902 Ella	9" Italian Cypress	Private tree, Will not be impacted		
64	Not available	8" Water Oak	Ordinance tree, will have to remove for street and walk	Remove tree, Provide 8" in replacement planting to comply with Street Tree Ordinance	8
65	Not available	13" American Elm	Not ordinance tree, will have to remove for street	Remove tree, no replacement required to comply with Street Tree Ordinance	0
66	Not available	18" Pine	Private tree, protect to avoid liability	Root prune for waterline, Fence	
67	Not available	5" Pecan	Ordinance tree, will have to remove for street and walk	Remove tree, Provide 5" in replacement planting to comply with Street Tree Ordinance	5
68	Not available	10" Pecan	Ordinance tree, will have to remove for street and walk	Remove tree, Provide 10" in replacement planting to comply with Street Tree Ordinance	10
69	Not available	12" American Elm	Not ordinance tree, will have to remove for street	Remove tree, no replacement required to comply with Street Tree Ordinance	0
70	8001 Ella	11" Chinaberry	Not ordinance tree, will have to remove for street	Remove tree, no replacement required to comply with Street Tree Ordinance	0
71	8001 Ella	(2)8" Boxelder	Not ordinance tree, will have to remove for street	Remove tree, no replacement required to comply with Street Tree Ordinance	0
72	8006 Ella	16" Chinaberry	Not ordinance tree, will have to remove for street	Remove tree, no replacement required to comply with Street Tree Ordinance	0
73	8006 Ella	12" Chinaberry	Not ordinance tree, will have to remove for street	Remove tree, no replacement required to comply with Street Tree Ordinance	0
74	8006 Ella	12" Chinaberry	Not ordinance tree, will have to remove for street	Remove tree, no replacement required to comply with Street Tree Ordinance	0
75	8006 Ella	12" Chinaberry	Not ordinance tree, will have to remove for street	Remove tree, no replacement required to comply with Street Tree Ordinance	0
76	8006 Ella	(3)8" Sugarberry	Not ordinance tree, will have to remove for street and walk	Remove tree, Provide 3" in replacement planting to comply with Street Tree Ordinance	3
77	8010 Ella	3" Live Oak	Ordinance tree, will have to remove for street and walk	Remove tree, Provide 3" in replacement planting to comply with Street Tree Ordinance	3
78	8010 Ella	2" Shumard Oak	Ordinance tree, will have to remove for street and walk	Remove tree, Provide 2" in replacement planting to comply with Street Tree Ordinance	2
79	Cemetery	11" Crepe Myrtle	Private tree, Will not be impacted	Clearance prune	
80	Cemetery	4" Crepe Myrtle	Private tree, Will not be impacted	Clearance prune	
81	Cemetery	4" Crepe Myrtle	Private tree, Will not be impacted	Clearance prune	
82	Cemetery	4" Crepe Myrtle	Private tree, Will not be impacted	Clearance prune	
83	Cemetery	4" Crepe Myrtle	Private tree, Will not be impacted	Clearance prune	
84	8100 Ella	21" Chinaberry	Topped to 14', Very poor condition, Ordinance tree, Remove for street and walk	Remove tree, no replacement required to comply with Street Tree Ordinance	0
85	8100 Ella	18" Pecan	Ordinance tree, will have to remove for street and walk	Remove tree, Provide 18" in replacement planting to comply with Street Tree Ordinance	18
86	8100 Ella	9" Sugarberry	Not ordinance tree, will have to remove for street	Remove tree, no replacement required to comply with Street Tree Ordinance	0
87	8100 Ella	11" Pecan	Ordinance tree, will have to remove for street and walk	Remove tree, Provide 11" in replacement planting to comply with Street Tree Ordinance	11
88	8104 Ella	15" Pecan	Private tree, Will not be impacted		
89	8104 Ella	9" Pecan	Ordinance tree, will have to remove for street and walk	Remove tree, Provide 9" in replacement planting to comply with Street Tree Ordinance	9
90	8104 Ella	(3) 9" Sugarberry	Not ordinance tree, will have to remove for street	Remove tree, no replacement required to comply with Street Tree Ordinance	0
Trees on Dolly Wright					
289	Not available	28" Water Oak	Split in 1/2 by fire, Private tree, Will not be impacted		
Trees on Fred Street					
290	Not available	16" Cedar	Utility pruned, Private tree, Poor condition		
Trees on Junell Street					
291	Not available	12" Persimmon	Private tree, Will not be impacted		
Trees on Esther Street					
292	Not available	15" Crepe Myrtle	Private tree, Will not be impacted		
Trees on BJ Lewis					
293	Not available	22" Pecan	Private tree, protect to avoid liability	Root prune for storm, Fence, Clearance prune	

No.	Date	Description	App.
 Reynolds, Smith, and Hills, Inc. 11011 Richmond Ave, Suite 900 Houston, Texas 77042 713-914-4455			
PARK AND RECREATION C.N. Koehl Urban Forestry, Inc. 3237 Canvasback Street • Katy, Texas 77493 281-391-0022 ckoehl@koehlurbanforestry.com APPROVED			
SURVEYED BY: KUO FB NO. 00000			
CITY OF HOUSTON DEPARTMENT OF PUBLIC WORKS AND ENGINEERING ELLA (WHEATLEY) FROM W. LITTLE YORK TO W. GULF BANK TREE PROTECTION PLAN STA 145+00 TO STA 157+00 SHEET 4 OF 11			
WBS NUMBER N-000533-0002-3		DRAWING SCALE HORIZ. 1"=40' CITY OF HOUSTON PM MIKE CORDOVA	
SHEET NO. 130 OF 228		232	

4/8/2010 10:27:39 AM X:\P\112833\1000-ELLA BLVD.CADD\T.TREE\ELLA TP-04.dgn

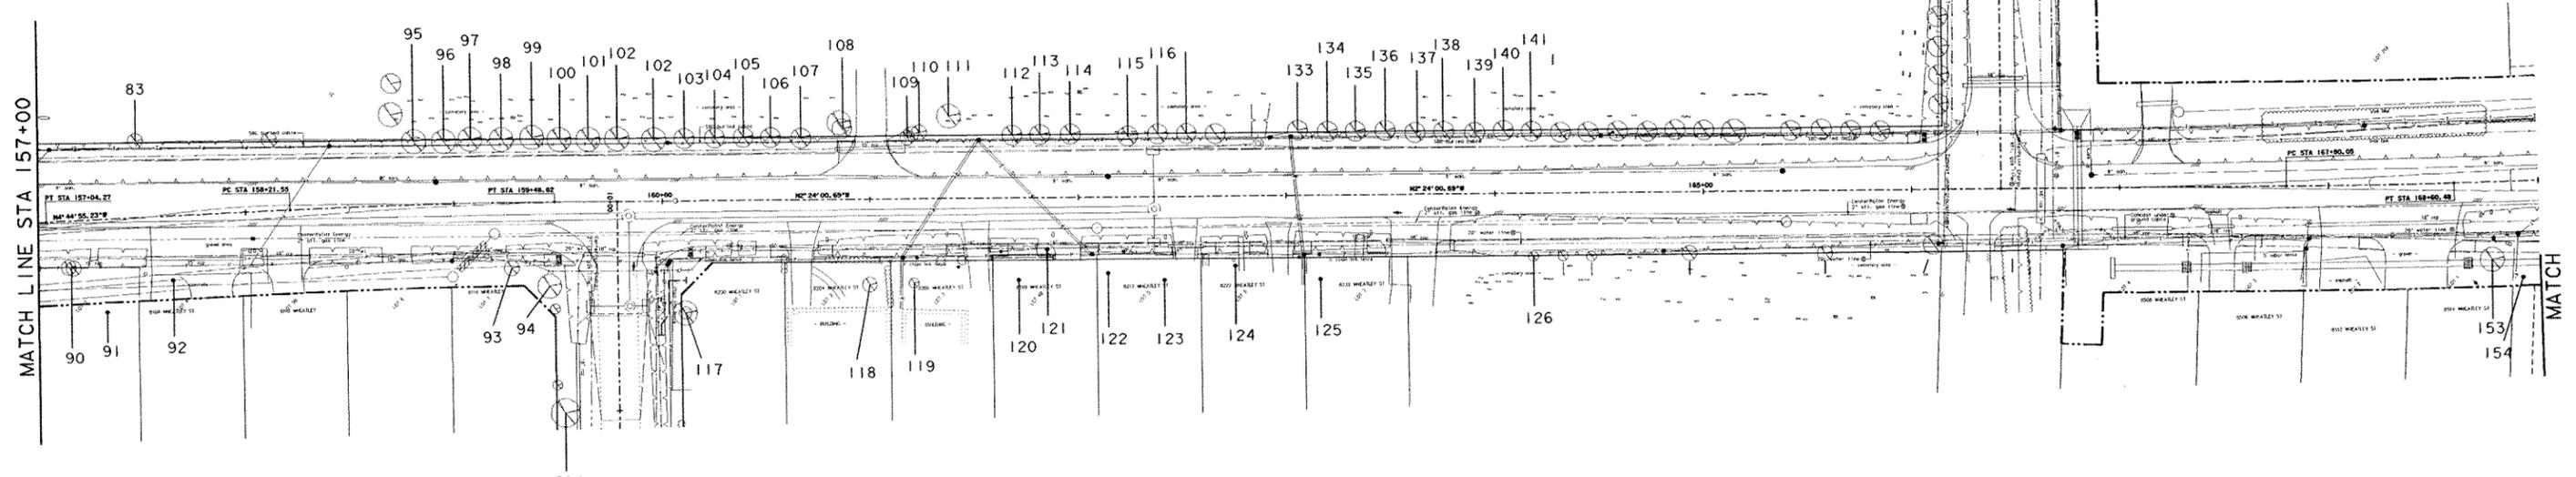


Tree No.	Location	Description	Comments	Treatment	Replace required
Trees on Ella					
83	Cemetery	4" Crepe Myrtle	Private tree, Will not be impacted	Clearance prune	
84	8100 Ella	21" Chinaberry	Private tree, Will not be impacted	Remove tree, no replacement required to comply with Street Tree Ordinance	0
85	8100 Ella	18" Pecan	Ordinance tree, will have to remove for street and walk	Remove tree, Provide 18" in replacement planting to comply with Street Tree Ordinance	18
86	8100 Ella	9" Sugarberry	Not ordinance tree, will have to remove for street	Remove tree, no replacement required to comply with Street Tree Ordinance	0
87	8100 Ella	11" Pecan	Ordinance tree, will have to remove for street and walk	Remove tree, Provide 11" in replacement planting to comply with Street Tree Ordinance	11
88	8104 Ella	15" Pecan	Private tree, Will not be impacted	Remove tree, Provide 9" in replacement planting to comply with Street Tree Ordinance	9
89	8104 Ella	9" Pecan	Ordinance tree, will have to remove for street and walk	Remove tree, no replacement required to comply with Street Tree Ordinance	0
90	8104 Ella	(3) 9" Sugarberry	Not ordinance tree, will have to remove for street	Clearance prune	
91	8108 Ella	19" Chinaberry	Private tree, Will not be impacted	Remove tree, Provide 13" in replacement planting to comply with Street Tree Ordinance	13
92	8108 Ella	13" Pecan	Ordinance tree, will have to remove for street	Remove tree, Provide 9" in replacement planting to comply with Street Tree Ordinance	9
93	Not available	9" Magnolia	Ordinance tree, will have to remove for street	Remove tree, no replacement required to comply with Street Tree Ordinance	0
94	Not available	16" Crepe Myrtle	Not ordinance tree, will have to remove for street	Clearance prune	
95	Cemetery	12" Arborvitae	Not ordinance tree	Clearance prune	
96	Cemetery	12" Arborvitae	Not ordinance tree	Clearance prune	
97	Cemetery	12" Arborvitae	Not ordinance tree	Clearance prune	
98	Cemetery	12" Arborvitae	Not ordinance tree	Clearance prune	
99	Cemetery	12" Arborvitae	Not ordinance tree	Clearance prune	
100	Cemetery	12" Arborvitae	Not ordinance tree	Clearance prune	
101	Cemetery	12" Arborvitae	Not ordinance tree	Clearance prune	
102	Cemetery	12" Arborvitae	Not ordinance tree	Clearance prune	
103	Cemetery	12" Arborvitae	Not ordinance tree	Clearance prune	
104	Cemetery	12" Arborvitae	Not ordinance tree	Clearance prune	
105	Cemetery	12" Arborvitae	Not ordinance tree	Clearance prune	
106	Cemetery	12" Arborvitae	Not ordinance tree	Clearance prune	
107	Cemetery	12" Arborvitae	Not ordinance tree	Clearance prune	
108	Cemetery	12" Persimmon	Private tree, Will not be impacted	Remove tree, no replacement required to comply with Street Tree Ordinance	0
109	Cemetery	10" Tallow	Not ordinance tree, will have to remove for street	Remove tree, no replacement required to comply with Street Tree Ordinance	0

Tree No.	Location	Description	Comments	Treatment	Replace required
Trees on Ella					
110	Cemetery	5" Cherrylaurel	Not ordinance tree, will have to remove for street	Remove tree, no replacement required to comply with Street Tree Ordinance	0
111	Cemetery	17" American Elm	Utility pruned, Dieback, Private tree, should not be impacted	Clearance prune	
112	Cemetery	12" Arborvitae	Not ordinance tree, Utility pruned	Clearance prune	
113	Cemetery	12" Arborvitae	Not ordinance tree, Utility pruned	Clearance prune	
114	Cemetery	12" Arborvitae	Not ordinance tree, Utility pruned	Clearance prune	
115	Cemetery	12" Arborvitae	Not ordinance tree, Utility pruned	Clearance prune	
116	Cemetery	12" Arborvitae	Not ordinance tree, Utility pruned	Clearance prune	
117	8200 Ella	29" Arizona Ash	40% dieback, Private tree,	Root prune for watertine	
118	8202 Ella	9" Crepe Myrtle	Private tree, Will not be impacted	Remove tree, no replacement required to comply with Street Tree Ordinance	0
119	8206 Ella	4" Loquat	Private tree, Will not be impacted	Remove tree, no replacement required to comply with Street Tree Ordinance	0
120	8210 Ella	23" Sycamore	Private tree, protect to avoid liability	Remove tree, no replacement required to comply with Street Tree Ordinance	0
121	8210 Ella	7" Arizona Ash	Not ordinance tree, remove for sidewalk	Remove tree, no replacement required to comply with Street Tree Ordinance	0
122	8212 Ella	15" Tallow	Private tree, Will not be impacted	Remove tree, no replacement required to comply with Street Tree Ordinance	0
123	8212 Ella	26" Water Oak	Utility pruned, Private tree, Poor condition	Remove tree, no replacement required to comply with Street Tree Ordinance	0
124	8222 Ella	5" Peach	50% dieback, Private tree, will not be impacted	Remove tree, no replacement required to comply with Street Tree Ordinance	0
125	8232 Ella	13" Tallow	Private tree, Will not be impacted	Remove tree, no replacement required to comply with Street Tree Ordinance	0
126	Cemetery	5" Italian Cypress	50% dieback, Private tree, will not be impacted	Remove tree, no replacement required to comply with Street Tree Ordinance	0
127	Cemetery	5" Italian Cypress	50% dieback, Private tree, will not be impacted	Remove tree, no replacement required to comply with Street Tree Ordinance	0
128	Cemetery	5" Italian Cypress	50% dieback, Private tree, will not be impacted	Remove tree, no replacement required to comply with Street Tree Ordinance	0
129	Cemetery	7" Cherrylaurel	Not ordinance tree	Clearance prune	
130	Cemetery	5" Italian Cypress	Not ordinance tree	Clearance prune	
131	Cemetery	(5) 5" Sugarberry	Not ordinance tree, will have to remove for street	Remove tree, no replacement required to comply with Street Tree Ordinance	0
132	Not available	(8)3" Mulberry	Not ordinance tree, will have to remove for street	Remove tree, no replacement required to comply with Street Tree Ordinance	0
133	Cemetery	12" Arborvitae	Not ordinance tree, Utility pruned	Clearance prune	
134	Cemetery	12" Arborvitae	Not ordinance tree, Utility pruned	Clearance prune	
135	Cemetery	12" Arborvitae	Not ordinance tree, Utility pruned	Clearance prune	
136	Cemetery	12" Arborvitae	Not ordinance tree, Utility pruned	Clearance prune	
137	Cemetery	12" Arborvitae	Not ordinance tree, Utility pruned	Clearance prune	
138	Cemetery	12" Arborvitae	Not ordinance tree, Utility pruned	Clearance prune	
139	Cemetery	12" Arborvitae	Not ordinance tree, Utility pruned	Clearance prune	
140	Cemetery	12" Arborvitae	Not ordinance tree, Utility pruned	Clearance prune	
141	Cemetery	12" Arborvitae	Not ordinance tree, Utility pruned	Clearance prune	
142	Cemetery	12" Arborvitae	Not ordinance tree, Utility pruned	Clearance prune	
143	Cemetery	12" Arborvitae	Not ordinance tree, Utility pruned	Clearance prune	
144	Cemetery	12" Arborvitae	Not ordinance tree, Utility pruned	Clearance prune	
145	Cemetery	12" Arborvitae	Not ordinance tree, Utility pruned	Clearance prune	
146	Cemetery	12" Arborvitae	Not ordinance tree, Utility pruned	Clearance prune	
147	Cemetery	12" Arborvitae	Not ordinance tree, Utility pruned	Clearance prune	
148	Cemetery	12" Arborvitae	Not ordinance tree, Utility pruned	Clearance prune	
149	Cemetery	12" Arborvitae	Not ordinance tree, Utility pruned	Clearance prune	
150	Cemetery	12" Arborvitae	Not ordinance tree, Utility pruned	Clearance prune	
151	Cemetery	12" Arborvitae	Not ordinance tree, Utility pruned	Clearance prune	
152	Cemetery	12" Arborvitae	Not ordinance tree, Utility pruned	Clearance prune	
153	8514 Ella	23" Sweetgum	80% dead, Ordinance tree, Remove for storm	Remove tree, no replacement required to comply with Street Tree Ordinance	0
154	8514 Ella	10" Sweetgum	Ordinance tree, Remove for storm	Remove tree, Provide 10" in replacement planting to comply with Street Tree Ordinance	10
Trees on Cola					
294	Not available	20" Water Oak	14' dead trunk	To be removed by City of Houston Forestry	
Trees on Ferguson Way Road					
295	Cemetery	12" Arborvitae	Utility pruned, Private tree	Clearance prune	
296	Cemetery	12" Arborvitae	Utility pruned, Private tree	Clearance prune	
297	Cemetery	12" Arborvitae	Utility pruned, Private tree	Clearance prune	
298	Cemetery	12" Arborvitae	Utility pruned, Private tree	Clearance prune	
299	Cemetery	12" Arborvitae	Utility pruned, Private tree	Clearance prune	
300	Cemetery	12" Arborvitae	Utility pruned, Private tree	Clearance prune	

4/8/2010 10:27:58 AM X:\NPV\128331000-ELLA-BLVD\CADD\TREE\ELATP\05.dgn

No.	Date	Description	App.
 Reynolds, Smith, and Hills, Inc. 11011 Richmond Ave., Suite 900 Houston, Texas 77042 713-914-4455			
PARK AND RECREATION N. Koehl ban Forestry, Inc. 37 Canvashack Street • Katy, Texas 77493 281-391-0022 kkoehl@koehlanbanforestry.com			
APPROVED			
SURVEYED BY: KUO			
FB NO. 00000			
CITY OF HOUSTON DEPARTMENT OF PUBLIC WORKS AND ENGINEERING ELLA (WHEATLEY) FROM W. LITTLE YORK TO W. GULF BANK TREE PROTECTION PLAN STA 157+00 TO STA 169+00 SHEET 5 OF 11			
WBS NUMBER		N-000533-0002-3	
DRAWING SCALE			
HORZ. 1"=40'			
CITY OF HOUSTON PM			
MIKE CORDOVA			
SHEET NO. 131 OF 228		232	

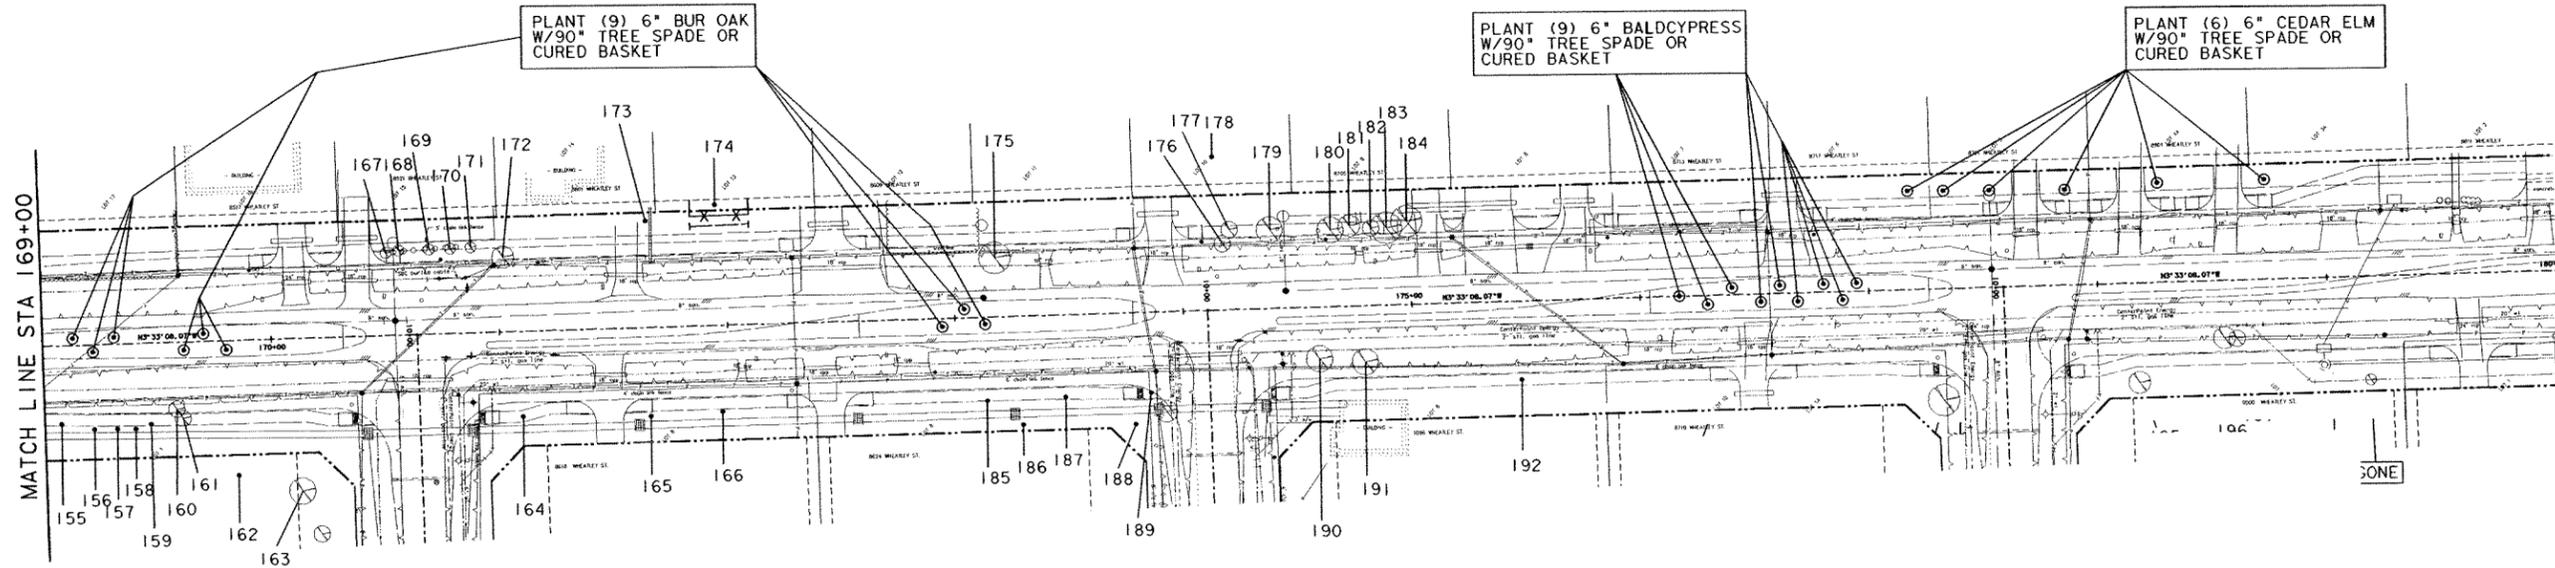


Tree No.	Location	Description	Comments	Treatment	Replace required
Trees on Ella					
155	8514 Ella	9" Mulberry	Not ordinance tree, will have to remove for street	Remove tree, no replacement required to comply with Street Tree Ordinance	0
156	8514 Ella	11" Sweetgum	Ordinance tree, Remove for storm	Remove tree, Provide 11" in replacement planting to comply with Street Tree Ordinance	11
157	8514 Ella	5" Sweetgum	Ordinance tree, Remove for storm	Remove tree, Provide 5" in replacement planting to comply with Street Tree Ordinance	5
158	8514 Ella	15" Sweetgum	Ordinance tree, Remove for storm	Remove tree, Provide 15" in replacement planting to comply with Street Tree Ordinance	15
159	8514 Ella	16" Sweetgum	Ordinance tree, Remove for storm	Remove tree, Provide 16" in replacement planting to comply with Street Tree Ordinance	16
160	Not available	10" Sugarberry	Not ordinance tree, will have to remove for street	Remove tree, no replacement required to comply with Street Tree Ordinance	0
161	Not available	16" Sweetgum	Ordinance tree, Remove for storm	Remove tree, Provide 16" in replacement planting to comply with Street Tree Ordinance	16
162	Not available	15" Sweetgum	Private tree, Will not be impacted		
163	Not available	20" Sweetgum	Dieback, Private tree, will not be impacted		
164	Not available	35" Sweetgum	Ordinance tree, Remove for storm	Remove tree, Provide 35" in replacement planting to comply with Street Tree Ordinance	35
165	Not available	23" Live Oak	Ordinance tree, Remove for storm	Remove tree, Provide 23" in replacement planting to comply with Street Tree Ordinance	23
166	Not available	26" Live Oak	Ordinance tree, Remove for storm	Remove tree, Provide 26" in replacement planting to comply with Street Tree Ordinance	26
167	8521 Ella	3" Crepe Myrtle	Not ordinance tree, will have to remove for street	Remove tree, no replacement required to comply with Street Tree Ordinance	0
168	8521 Ella	3" Crepe Myrtle	Not ordinance tree, will have to remove for street	Remove tree, no replacement required to comply with Street Tree Ordinance	0
169	8521 Ella	3" Crepe Myrtle	Not ordinance tree, will have to remove for street	Remove tree, no replacement required to comply with Street Tree Ordinance	0
170	8521 Ella	3" Crepe Myrtle	Not ordinance tree, will have to remove for street	Remove tree, no replacement required to comply with Street Tree Ordinance	0
171	8521 Ella	3" Crepe Myrtle	Not ordinance tree, will have to remove for street	Remove tree, no replacement required to comply with Street Tree Ordinance	0
172	8521 Ella	3" Crepe Myrtle	Not ordinance tree, will have to remove for street	Remove tree, no replacement required to comply with Street Tree Ordinance	0
173	Not available	17" Pecan	Ordinance tree, Remove for storm	Remove tree, Provide 17" in replacement planting to comply with Street Tree Ordinance	17

Tree No.	Location	Description	Comments	Treatment	Replace required
Trees on Ella					
174	Not available	9" Sweetgum	Ordinance tree	Root prune for ditch, Fence, Clearance prune	
175	Not available	22" Mulberry	Topped to 12', Very poor condition, Ordinance tree, Remove for street and walk	Remove tree, no replacement required to comply with Street Tree Ordinance	0
176	8701 Ella	17" Persimmon	Not ordinance tree, will have to remove for street	Remove tree, no replacement required to comply with Street Tree Ordinance	0
177	8701 Ella	11" Pecan	Ordinance tree, will have to remove for street	Remove tree, Provide 11" in replacement planting to comply with Street Tree Ordinance	11
178	8701 Ella	28" Live Oak	Utility pruned, Private tree, protect to avoid liability	Root prune for ditch, Fence, Clearance prune	
179	8701 Ella	17" Arborvitae	Not ordinance tree, will have to remove for street	Remove tree, no replacement required to comply with Street Tree Ordinance	0
180	8705 Ella	17" Crepe Myrtle	Not ordinance tree, will have to remove for street	Remove tree, no replacement required to comply with Street Tree Ordinance	0
181	8705 Ella	10" Arborvitae	Not ordinance tree, will have to remove for street	Remove tree, no replacement required to comply with Street Tree Ordinance	0
182	8705 Ella	10" Arborvitae	Not ordinance tree, will have to remove for street	Remove tree, no replacement required to comply with Street Tree Ordinance	0
183	8705 Ella	(12)6" Crepe Myrtle	Not ordinance tree, will have to remove for street	Remove tree, no replacement required to comply with Street Tree Ordinance	0
184	8705 Ella	16" Sugarberry	Not ordinance tree, will have to remove for street	Remove tree, no replacement required to comply with Street Tree Ordinance	0
185	8624 Ella	16" Tallow	Not ordinance tree, will have to remove for street	Remove tree, no replacement required to comply with Street Tree Ordinance	0
186	8624 Ella	20" Pine	Ordinance tree, Remove for storm	Remove tree, Provide 20" in replacement planting to comply with Street Tree Ordinance	20
187	8624 Ella	15" Pine	Ordinance tree, Remove for storm	Remove tree, Provide 15" in replacement planting to comply with Street Tree Ordinance	15
188	8624 Ella	18" Pine	Ordinance tree, Remove for storm	Remove tree, Provide 18" in replacement planting to comply with Street Tree Ordinance	18
189	8624 Ella	17" Water Oak	Ordinance tree, Remove for storm	Remove tree, Provide 24" in replacement planting to comply with Street Tree Ordinance	24
189	8624 Ella	17" Water Oak	Ordinance tree, Remove for storm	Remove tree, Provide 25" in replacement planting to comply with Street Tree Ordinance	25
190	1096 Marcolin	25" Water Oak	Ordinance tree, will have to remove for street	Remove tree, Provide 19" in replacement planting to comply with Street Tree Ordinance	19
191	1096 Marcolin	19" Water Oak	Ordinance tree, will have to remove for street	Remove tree, no replacement required to comply with Street Tree Ordinance	0
192	1096 Marcolin	10" American Elm	Not ordinance tree, will have to remove for street	Remove tree, Provide 5" in replacement planting to comply with Street Tree Ordinance	5
193	8710 Ella	5" Water Oak	Ordinance tree, will have to remove for street	Bore waterline, Fence, Root prune for street and sidewalk, Root stimulate	
194	8710 Ella	26" Sweetgum	Ordinance tree		
195	Not available	16" Pecan	Ordinance tree	Bore waterline, Root prune for street, Fence, Clearance prune	
196	Not available	11" American Elm	Not ordinance tree, will have to remove for street	Remove tree, no replacement required to comply with Street Tree Ordinance	0
197	Not available	10" Pecan	Ordinance tree, will have to remove for street	Remove tree, Provide 9" in replacement planting to comply with Street Tree Ordinance	9
198	Not available	18" Water Oak	Private tree, Will not be impacted	Clearance prune	

4/8/2010 10:28:18 AM X:\P\1128331000-ELLA BLVD\CADD\TREE\ELLA.TP*06.dgn

No.	Date	Description	App.
RSH Reynolds, Smith, and Hillis, Inc. 11011 Richmond Ave, Suite 900 Houston, Texas 77042 713-914-4455			
PARK AND RECREATION C.N. Koehl Urban Forestry, Inc. 3237 Canvasback Street • Katy, Texas 77493 281-391-0022 ckoehl@koehlurbanforestry.com APPROVED			
SURVEYED BY: KUO FB NO. 00000			
CITY OF HOUSTON DEPARTMENT OF PUBLIC WORKS AND ENGINEERING ELLA (WHEATLEY) FROM W. LITTLE YORK TO W. GULF BANK TREE PROTECTION PLAN STA 169+00 TO STA 180+00 SHEET 6 OF 11			
WBS NUMBER N-000533-0002-3		DRAWING SCALE HORIZ. 1"=40' CITY OF HOUSTON PM MIKE CORDOVA	
SHEET NO. 132 OF 228		232	


Tree No.	Location	Description	Comments	Treatment	Replace required
Trees on Ella					
199	1097 De Walt	23" Catalpa	Topped to 12'. Very poor condition, Ordinance tree, Remove for street and walk	Remove tree, no replacement required to comply with Street Tree Ordinance	0
200	1097 De Walt	5" Crepe Myrtle	Not ordinance tree		
201	8817 Ella	15" Magnolia	Ordinance tree, Remove for storm	Remove tree, Provide 15" in replacement planting to comply with Street Tree Ordinance	15
202	8817 Ella	17" Magnolia	Ordinance tree, Remove for storm	Remove tree, Provide 17" in replacement planting to comply with Street Tree Ordinance	17
Trees on Wheatley					
203	1104 De Walt	21" Catalpa	Topped to 8'. Very poor condition, Ordinance tree, Remove for street and walk	Remove tree, no replacement required to comply with Street Tree Ordinance	0
204	Not available	3" Italian Cypress	Not ordinance tree, remove for storm	Remove tree, no replacement required to comply with Street Tree Ordinance	0
205	Not available	3" Italian Cypress	Not ordinance tree, will have to remove for street	Remove tree, no replacement required to comply with Street Tree Ordinance	0
206	Not available	3" Italian Cypress	Not ordinance tree, will have to remove for street	Remove tree, no replacement required to comply with Street Tree Ordinance	0
207	Not available	3" Italian Cypress	Not ordinance tree, will have to remove for street	Remove tree, no replacement required to comply with Street Tree Ordinance	0
208	Not available	(2)15" Mulberry	Not ordinance tree, will have to remove for street	Remove tree, no replacement required to comply with Street Tree Ordinance	0
209	Not available	18" American Elm	Not ordinance tree, will have to remove for street	Remove tree, no replacement required to comply with Street Tree Ordinance	0
210	Not available	9" Pecan	Ordinance tree, will have to remove for street	Remove tree, Provide 9" in replacement planting to comply with Street Tree Ordinance	9
211	Not available	17" Water Oak	Ordinance tree, will have to remove for street	Remove tree, Provide 17" in replacement planting to comply with Street Tree Ordinance	17
212	9007 Wheatley	15" Tallow	Not ordinance tree, will have to remove for street	Remove tree, no replacement required to comply with Street Tree Ordinance	0
213	9007 Wheatley	16" Tallow	Not ordinance tree	Remove tree, no replacement required to comply with Street Tree Ordinance	0
214	9009 Wheatley	2" Live Oak	Ordinance tree, will have to remove for street	Remove tree, Provide 2" in replacement planting to comply with Street Tree Ordinance	2
215	9009 Wheatley	15' Palm	Not ordinance tree, will have to remove for street	Remove tree, no replacement required to comply with Street Tree Ordinance	0
216	9009 Wheatley	9" Crepe Myrtle	Not ordinance tree, will have to remove for street	Remove tree, no replacement required to comply with Street Tree Ordinance	0
217	9009 Wheatley	10' Palm	Not ordinance tree, will have to remove for street	Remove tree, no replacement required to comply with Street Tree Ordinance	0
218	9009 Wheatley	10' Palm	Not ordinance tree, will have to remove for street	Remove tree, no replacement required to comply with Street Tree Ordinance	0
219	9009 Wheatley	10" American Elm	Not ordinance tree, will have to remove for street	Remove tree, no replacement required to comply with Street Tree Ordinance	0
220	9011 Wheatley	10' Palm	Not ordinance tree, will have to remove for street	Remove tree, no replacement required to comply with Street Tree Ordinance	0
221	9011 Wheatley	23" Pecan	Ordinance tree, will have to remove for street	Remove tree, Provide 23" in replacement planting to comply with Street Tree Ordinance	23
222	9011 Wheatley	4" Redbud	Not ordinance tree, will have to remove for street	Remove tree, no replacement required to comply with Street Tree Ordinance	0
223	9011 Wheatley	10' Palm	Not ordinance tree, will have to remove for street	Remove tree, no replacement required to comply with Street Tree Ordinance	0
Trees on Ella					
301	Not available	17" Arizona Ash	70% dead, Private tree	Clearance prune	
302	Not available	14" Arizona Ash	Poor condition, Private tree	Clearance prune	
303	Not available	13" Sugarberry	Private tree, Will not be impacted	Clearance prune	

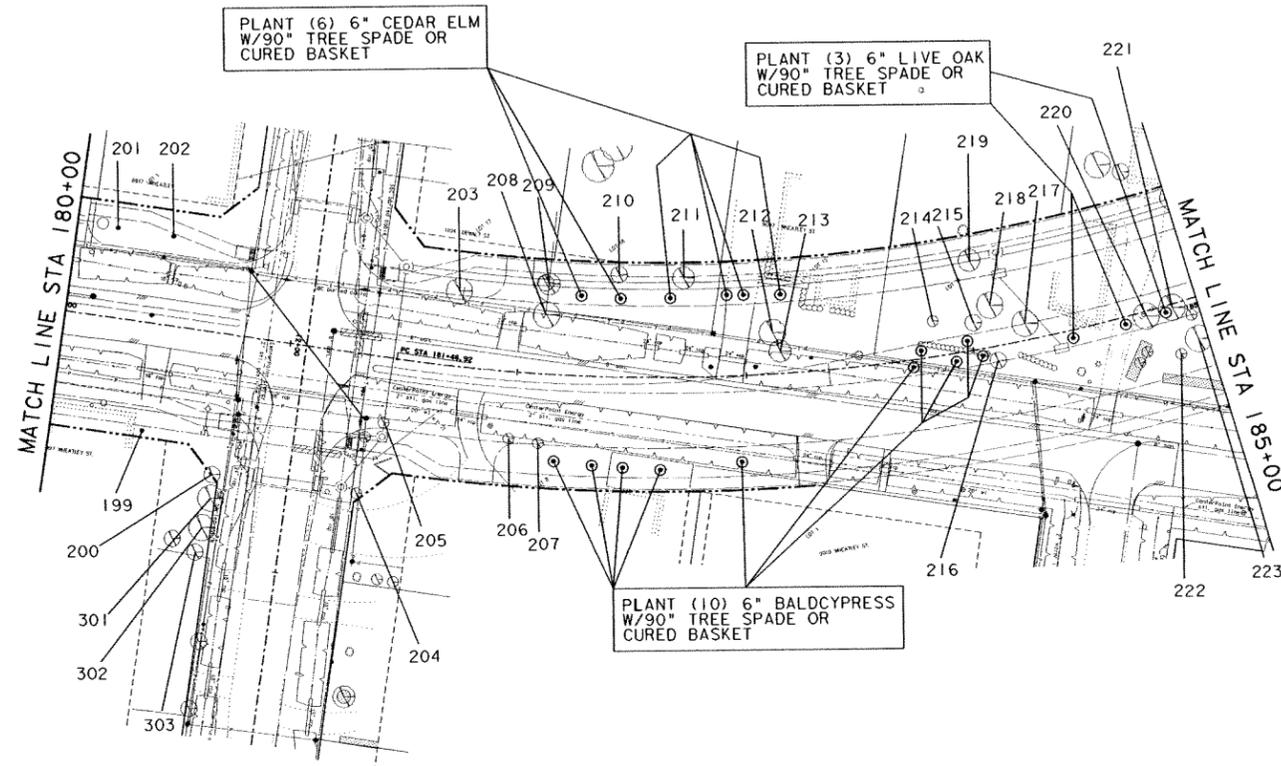

4/8/2010 10:28:46 AM X:\P\1128331000-ELLA BLYD\CADD\T\TREE\ELATP*07.dgn


No.	Date	Description	App.
RSH Reynolds, Smith, and Hills, Inc. 11011 Richmond Ave, Suite 900 Houston, Texas 77042 713-914-4455			
PARK AND RECREATION C.N. Koehl Urban Forestry, Inc. 3237 Canvasback Street • Katy, Texas 77493 281-391-0022 ckoehl@koehlurbanforestry.com			
APPROVED			
SURVEYED BY: KUO			
FB NO. 00000			
CITY OF HOUSTON DEPARTMENT OF PUBLIC WORKS AND ENGINEERING			
ELLA (WHEATLEY) FROM W. LITTLE YORK TO W. GULF BANK TREE PROTECTION PLAN STA 180+00 TO STA 185+00 SHEET 7 OF 11			
WBS NUMBER			
N-000533-0002-3			
DRAWING SCALE			
HORIZ. 1"=40'			
CITY OF HOUSTON PM			
MIKE CORDOVA,			
SHEET NO. 133 OF 228		232	

Tree No.	Location	Description	Comments	Treatment	Replace required
Trees on Wheatley					
224	9011 Wheatley	12' Palm	Not ordinance tree, will have to remove for street	Remove tree, no replacement required to comply with Street Tree Ordinance	0
225	9011 Wheatley	18" Pecan	Ordinance tree, will have to remove for street	Remove tree, Provide 18" in replacement planting to comply with Street Tree Ordinance	18
226	Not available	11" American Elm	Private tree, Will not be impacted		
227	Not available	9" Sugarberry	Private tree, Will not be impacted		
228	Not available	16" Pecan	Ordinance tree, will have to remove for street	Remove tree, Provide 16" in replacement planting to comply with Street Tree Ordinance	16
229	9011 Wheatley	20' Palm	Not ordinance tree, will have to remove for street	Remove tree, no replacement required to comply with Street Tree Ordinance	0
230	9011 Wheatley	20" Pecan	Ordinance tree, will have to remove for street	Remove tree, Provide 20" in replacement planting to comply with Street Tree Ordinance	20
231	9011 Wheatley	18" Pecan	Private tree, protect to avoid liability	Root prune for storm, Sidewalk on grade, Fence, Clearance prune	
232	9011 Wheatley	18" Pecan	Private tree, protect to avoid liability	Root prune for storm, Sidewalk on grade, Fence, Clearance prune	
233	9011 Wheatley	18" Pecan	Private tree, protect to avoid liability	Root prune for storm, Sidewalk on grade, Fence, Clearance prune	
234	Not available	25" American Elm	Ordinance tree, will have to remove for street	Remove tree, Provide 25" in replacement planting to comply with Street Tree Ordinance	25
235	Not available	8" Sugarberry	Not ordinance tree, will have to remove for street	Remove tree, no replacement required to comply with Street Tree Ordinance	0
236	Not available	15" Pecan	Ordinance tree, will have to remove for street	Remove tree, Provide 15" in replacement planting to comply with Street Tree Ordinance	15
237	Not available	13" American Elm	Not ordinance tree, will have to remove for street	Remove tree, no replacement required to comply with Street Tree Ordinance	0
238	Not available	16" American Elm	Not ordinance tree, will have to remove for street	Remove tree, no replacement required to comply with Street Tree Ordinance	0
239	Not available	15" American Elm	Not ordinance tree, will have to remove for street	Remove tree, no replacement required to comply with Street Tree Ordinance	0
240	Not available	18" Sycamore	Not ordinance tree, will have to remove for street	Remove tree, no replacement required to comply with Street Tree Ordinance	0
241	Not available	11" Sugarberry	Not ordinance tree, will have to remove for street	Remove tree, no replacement required to comply with Street Tree Ordinance	0
242	Not available	14" Boxelder	Not ordinance tree, will have to remove for street	Remove tree, no replacement required to comply with Street Tree Ordinance	0
243	Not available	18" Sugarberry	Not ordinance tree, will have to remove for street	Remove tree, no replacement required to comply with Street Tree Ordinance	0
244	Not available	11" Sugarberry	Not ordinance tree, will have to remove for street	Remove tree, no replacement required to comply with Street Tree Ordinance	0
245	Not available	18" Sycamore	Not ordinance tree, will have to remove for street	Remove tree, no replacement required to comply with Street Tree Ordinance	0
246	Not available	17" American Elm	Not ordinance tree, will have to remove for street	Remove tree, no replacement required to comply with Street Tree Ordinance	0
247	Not available	18" American Elm	Not ordinance tree, will have to remove for street	Remove tree, no replacement required to comply with Street Tree Ordinance	0
248	Not available	14" Sycamore	Not ordinance tree, will have to remove for street	Remove tree, no replacement required to comply with Street Tree Ordinance	0
249	Not available	17" American Elm	Not ordinance tree, will have to remove for street	Remove tree, no replacement required to comply with Street Tree Ordinance	0
250	Not available	18" American Elm	Not ordinance tree, will have to remove for street	Remove tree, no replacement required to comply with Street Tree Ordinance	0
251	Not available	16" Sugarberry	Not ordinance tree, will have to remove for street	Remove tree, no replacement required to comply with Street Tree Ordinance	0
252	Not available	9" Sugarberry	Not ordinance tree, will have to remove for street	Remove tree, no replacement required to comply with Street Tree Ordinance	0
253	Not available	11" Sugarberry	Not ordinance tree, will have to remove for street	Remove tree, no replacement required to comply with Street Tree Ordinance	0
254	Not available	18" Sugarberry	Not ordinance tree, will have to remove for street	Remove tree, no replacement required to comply with Street Tree Ordinance	0
255	Not available	28" Sycamore	Dead	Remove tree, no replacement required to comply with Street Tree Ordinance	0
256	Not available	11" Tallow	Not ordinance tree, will have to remove for street	Remove tree, Provide 13" in replacement planting to comply with Street Tree Ordinance	13
257	Not available	13" Water Oak	Ordinance tree, will have to remove for street	Remove tree, no replacement required to comply with Street Tree Ordinance	0
258	Not available	10" Sugarberry	Not ordinance tree, will have to remove for street	Remove tree, no replacement required to comply with Street Tree Ordinance	0
Trees on Tillson Street					
304	Not available	16" Sugarberry	Not ordinance tree, will have to remove for street	Remove tree, no replacement required to comply with Street Tree Ordinance	0
305	Not available	9" Sugarberry	Not ordinance tree, remove for sidewalk	Remove tree, no replacement required to comply with Street Tree Ordinance	0
306	Not available	15" Sycamore	Not ordinance tree, remove for sidewalk	Remove tree, no replacement required to comply with Street Tree Ordinance	0
307	Not available	21" Water Oak	Private tree, protect to avoid liability	Root prune for street, Sidewalk on grade, Fence, Clearance prune	
308	Not available	20" Water Oak	Private tree, protect to avoid liability	Root prune for street, Sidewalk on grade, Fence, Clearance prune	
309	Not available	18" Pecan	Ordinance tree, will have to remove for street	Remove tree, Provide 18" in replacement planting to comply with Street Tree Ordinance	18
310	Not available	9" Sugarberry	Not ordinance tree, will have to remove for street	Remove tree, no replacement required to comply with Street Tree Ordinance	0
311	Not available	10" Sugarberry	Not ordinance tree, will have to remove for street	Remove tree, no replacement required to comply with Street Tree Ordinance	0
312	Not available	9" Sugarberry	Not ordinance tree, will have to remove for street	Remove tree, no replacement required to comply with Street Tree Ordinance	0
313	Not available	12" Pecan	Private tree, protect to avoid liability	Root prune for street, Sidewalk on grade, Fence, Clearance prune	
314	Not available	11" Pecan	Private tree, protect to avoid liability	Root prune for street, Sidewalk on grade, Fence, Clearance prune	

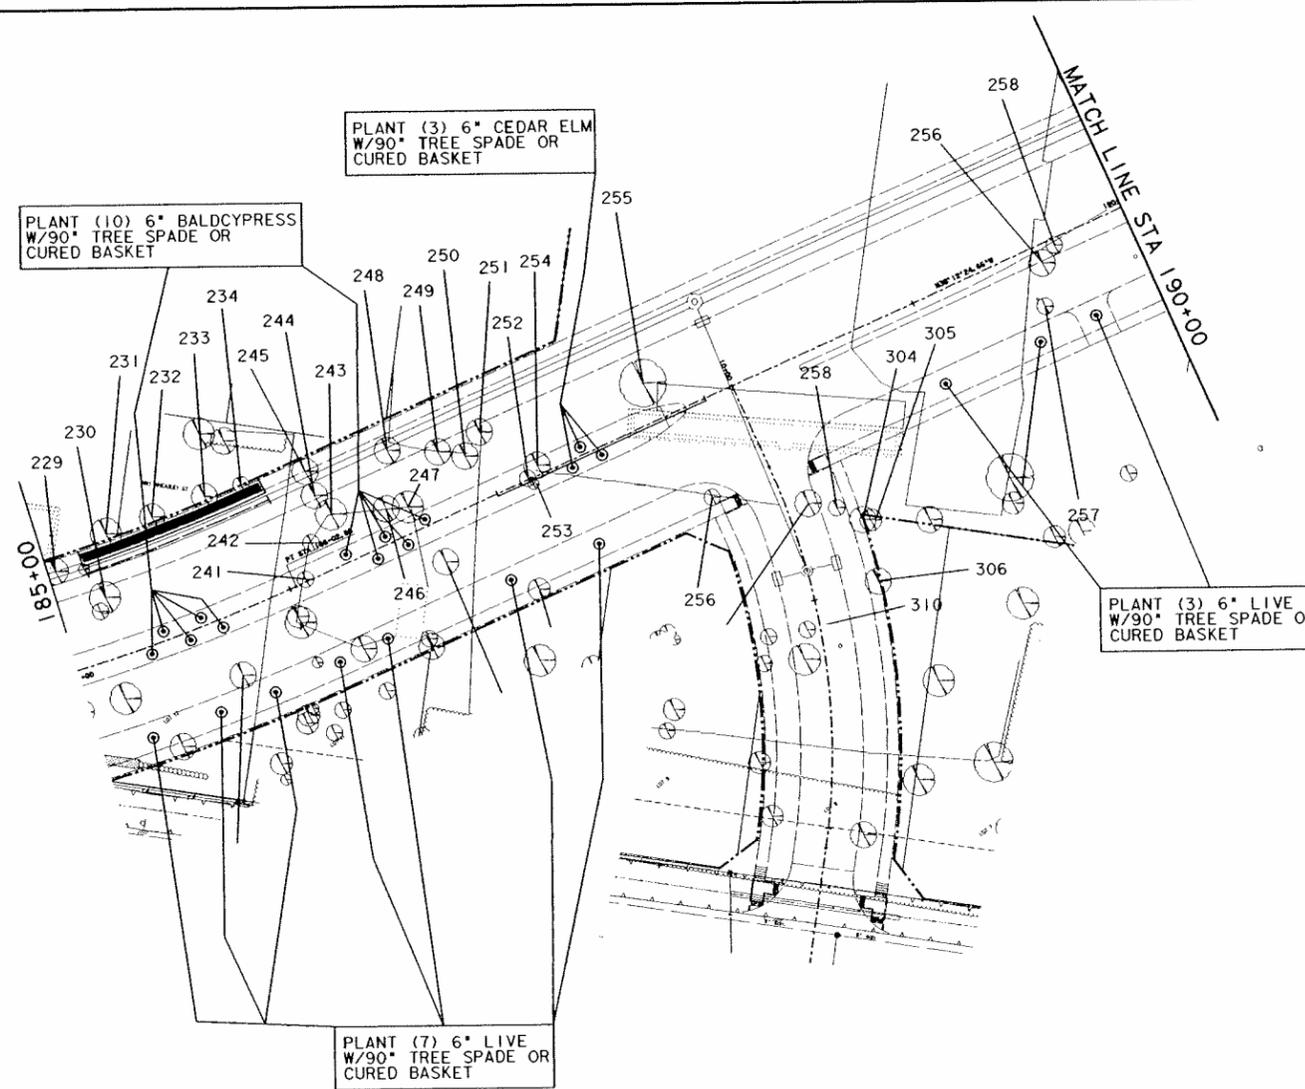

4/8/2010 10:29:07 AM X:\P1\12833\1000-ELLA BLVD\CADD\TREE\ELATP+08.dgn

No.	Date	Description	App.
RSH Reynolds, Smith, and Hills, Inc. 11011 Richmond Ave., Suite 900 Houston, Texas 77042 713-914-4455			
PARK AND RECREATION  Houston, Texas 77493 281-391-0022 ckoehl@koehlturbanforestry.com			
APPROVED SURVEYED BY: KUO FB NO. 00000			
CITY OF HOUSTON DEPARTMENT OF PUBLIC WORKS AND ENGINEERING ELLA (WHEATLEY) FROM W. LITTLE YORK TO W. GULF BANK TREE PROTECTION PLAN STA 185+00 TO STA 190+00 SHEET 8 OF 11			
WBS NUMBER		N-000533-0002-3	
DRAWING SCALE		HORIZ. 1"=40'	
CITY OF HOUSTON PM		MIKE CORDOVA	
SHEET NO. 134 OF 228		232	

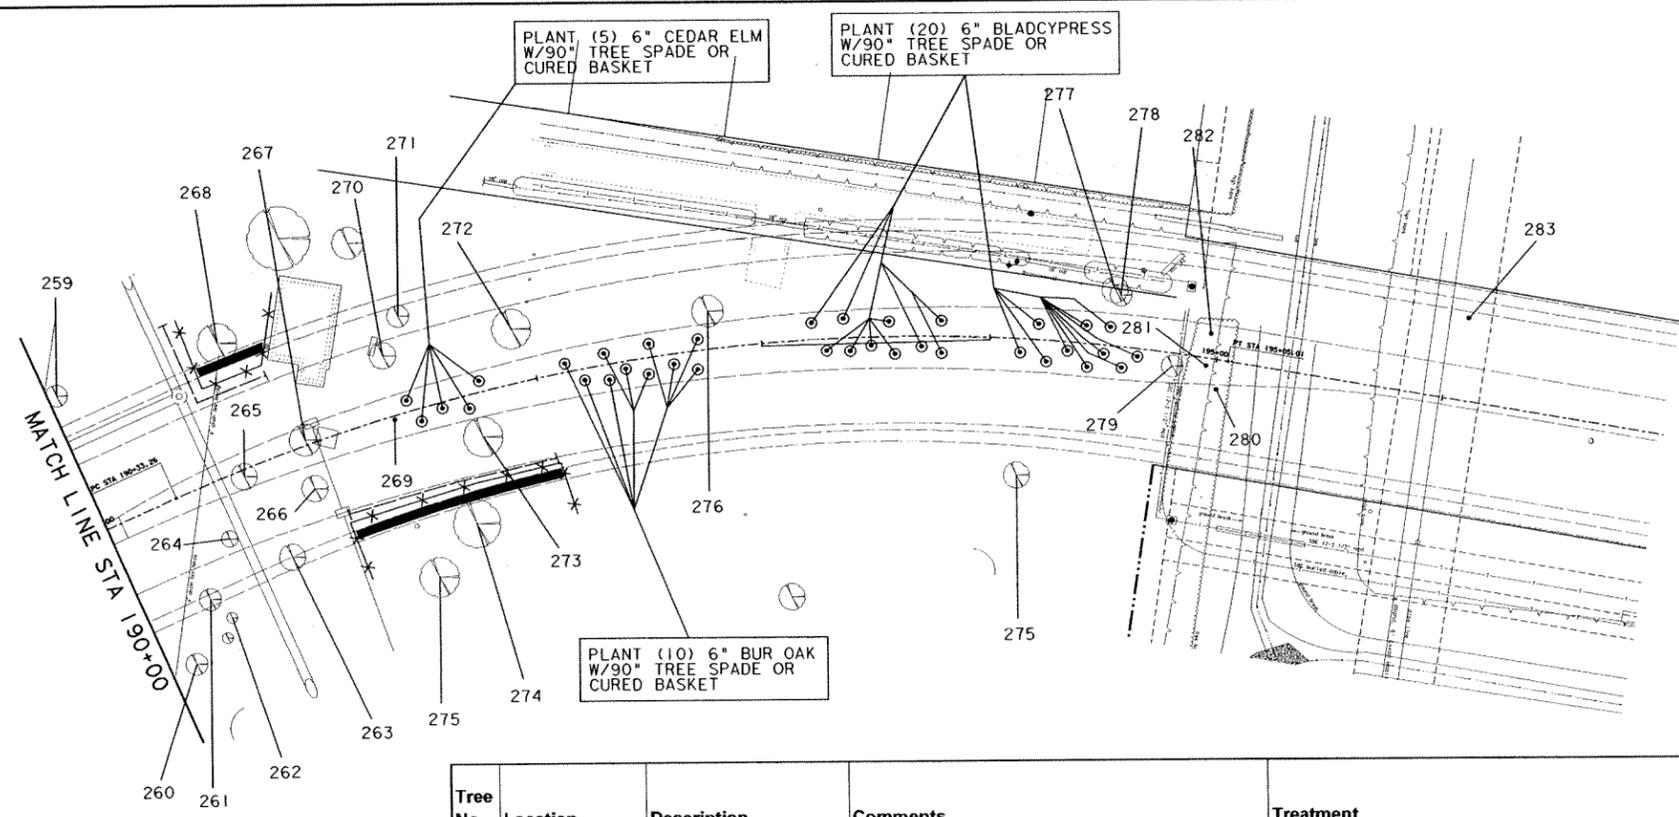

Tree No.	Location	Description	Comments	Treatment	Replace required
Trees on Wheatley					
259	Not available	17" Sugarberry	Not ordinance tree		
260	Not available	21" Tallow	Private tree, Will not be impacted		
261	Not available	16" Pecan	Ordinance tree, will have to remove for street	Remove tree, Provide 16" in replacement planting to comply with Street Tree Ordinance	16
262	Not available	8" Fig	Not ordinance tree		
263	Not available	18" Pecan	Ordinance tree, will have to remove for street	Remove tree, Provide 18" in replacement planting to comply with Street Tree Ordinance	18
264	Not available	10" Pear	Not ordinance tree, will have to remove for street	Remove tree, no replacement required to comply with Street Tree Ordinance	0
265	Not available	15" Pecan	Ordinance tree, will have to remove for street	Remove tree, Provide 15" in replacement planting to comply with Street Tree Ordinance	15
266	Not available	17" Pecan	Ordinance tree, will have to remove for street	Remove tree, Provide 17" in replacement planting to comply with Street Tree Ordinance	17
267	Not available	22" Pecan	Ordinance tree, will have to remove for street	Remove tree, Provide 22" in replacement planting to comply with Street Tree Ordinance	22
268	Not available	33" Cottonwood	Ordinance tree	Root prune for street and storm, Sidewalk on grade, Fence	
269	9702 Ella	25" Sycamore	Ordinance tree, will have to remove for street	Remove tree, Provide 25" in replacement planting to comply with Street Tree Ordinance	25
270	9702 Ella	16" Pecan	Ordinance tree, will have to remove for street	Remove tree, Provide 16" in replacement planting to comply with Street Tree Ordinance	16
271	9702 Ella	12" Pecan	Ordinance tree, will have to remove for street	Remove tree, Provide 12" in replacement planting to comply with Street Tree Ordinance	12
272	9702 Ella	22" American Elm	Ordinance tree, will have to remove for street	Remove tree, Provide 22" in replacement planting to comply with Street Tree Ordinance	22
273	9702 Ella	26" Sycamore	Ordinance tree, will have to remove for street	Remove tree, Provide 26" in replacement planting to comply with Street Tree Ordinance	26
274	9702 Ella	29" Pecan	Ordinance tree	Bore waterline, Root prune for street, Fence, Clearance prune	
275	9702 Ella	31" Pecan	Private tree, protect to avoid liability	Bore waterline, Root prune for street, Fence	
276	Not available	25" American Elm	Ordinance tree, will have to remove for street	Remove tree, Provide 25" in replacement planting to comply with Street Tree Ordinance	25
277	Not available	22" Green Ash	Ordinance tree, will have to remove for street	Remove tree, Provide 22" in replacement planting to comply with Street Tree Ordinance	22
278	Not available	10" Sugarberry	Not ordinance tree, will have to remove for street	Remove tree, no replacement required to comply with Street Tree Ordinance	0
279	HCFC ROW	11" Water Oak	HCFC Right of way, remove for street	Remove tree, no replacement required to comply with Street Tree Ordinance	0
280	HCFC ROW	10" American Elm	HCFC Right of way, remove for street	Remove tree, no replacement required to comply with Street Tree Ordinance	0
281	HCFC ROW	12" Sugarberry	HCFC Right of way, remove for street	Remove tree, no replacement required to comply with Street Tree Ordinance	0
282	HCFC ROW	10" Sugarberry	HCFC Right of way, remove for street	Remove tree, no replacement required to comply with Street Tree Ordinance	0
283	HCFC ROW	6" Water Oak	HCFC Right of way, remove for street	Remove tree, no replacement required to comply with Street Tree Ordinance	0

4/8/2010 10:29:25 AM X:\N\1128331000-ELLA BLVD\CADD\TY TREE\ELATP-09.dgn

No.	Date	Description	App.
 Reynolds, Smith, and Hills, Inc. 11011 Richmond Ave., Suite 900 Houston, Texas 77042 713-914-4455			
PARK AND RECREATION C.N. Koehl Urban Forestry, Inc. 3237 Canvasback Street • Katy, Texas 77493 281-391-0022 ckoehl@koehlurbanforestry.com APPROVED			
SURVEYED BY: KUO FB NO. 00000			
CITY OF HOUSTON DEPARTMENT OF PUBLIC WORKS AND ENGINEERING ELLA (WHEATLEY) FROM W. LITTLE YORK TO W. GULF BANK TREE PROTECTION PLAN STA 190+00 TO END PROJECT SHEET 9 OF 11			
WBS NUMBER			
N-000533-0002-3			
DRAWING SCALE			
HORIZ. 1"=40'			
CITY OF HOUSTON PM			
MIKE CORDOVA			
SHEET NO. 135 OF 228		232	