

Document 00910

ADDENDUM NO. 1

Date of Addendum: 4/8/19

PROJECT NAME: Burnett Bayland Park – Ballfield Lights

PROJECT NO: WBS No.: F-000846-0001-4

PROPOSAL SUBMITTAL DATE: No change

FROM: City of Houston, General Services Department
900 Bagby, 2nd Floor, Houston, Texas 77002
Attn: Chip Perry, Project Manager

TO: Prospective Proposers

This Addendum forms a part of the Request For Competitive Sealed Proposals (RFCSP) and will be incorporated into the Contract documents, as applicable. Insofar as the original Project Manual and Drawings are inconsistent, this Addendum governs.

This Addendum uses the change page method: remove and replace or add pages, or Drawing sheets, as directed in the change instructions below. Change bars (|) are provided in the outside margins of pages from the Project Manual to indicate where changes have been made; no change bars are provided in added Sections. Reissued Drawing Sheets show the Addendum number below the title block and changes in the Drawing are noted by a revision mark and enclosed in a revision cloud.

CHANGES TO PROJECT MANUAL

INTRODUCTORY INFORMATION

1. Document 00010 – Table of Contents. Replace page 00010 – 1.
2. Document 00015 – List of Drawings. Replace 00015 – List of Drawings in its entirety.

CHANGES TO DRAWINGS

3. Delete Sheet D1.01 Demolition & Tree Protection Plan and replace with D1.01 Demolition & Tree Protection Plan.
4. Delete Sheet D1.02 Demolition & Tree Protection Notes & Details and replace with D1.02 Demolition & Tree Protection Notes & Details.

END OF ADDENDUM NO. 1

(CRC: Richard Vella *AV*) DATED: 4/8/19
 Richard Vella
 Assistant Director
 Real Estate, Design & Construction Division
 General Services Department

END OF DOCUMENT

Document 00010

TABLE OF CONTENTS

NOTE: Capitalized Specification Sections are included in <https://edocs.publicworks.houstontx.gov/engineering-and-construction/specifications.html>; and are incorporated in Project Manuals by reference as if copied verbatim. Documents listed "for filing" are to be provided by Bidder and are not included in this Project Manual unless indicated for example only. The Document numbers and titles hold places for actual documents to be submitted by Contractor during Bid, post-bid, or construction phase of the Project. Specification Sections marked with an asterisk (*) are amended by a supplemental specification, printed on blue paper and placed in front of the Specification it amends. Documents in the 200, 300 and 400 series of Division 00, except for Document 00410B – Bid Form, Part B, are not part of the Contract.


<u>Doc. No.</u>	<u>Document Title</u>	<u>Doc. Date</u>
INTRODUCTORY INFORMATION		
00010	Table of Contents	02-01-2019
00015	List of Drawings	02-01-2004
BIDDING REQUIREMENTS		
INSTRUCTIONS TO BIDDERS		
00200	Instructions to Bidders	08-01-2015
00210	Supplementary Instructions to Bidders	02-01-2017
00220	Request for Bid Information	06-11-2004
INFORMATION AVAILABLE TO BIDDERS		
00320	Geotechnical Information	09-02-2005
BID FORMS AND SUPPLEMENTS		
00410	Bid Form, Part A	02-01-2017
00410	Bid Form, Part B	02-01-2017
00430	Bidder's Bond (For filing; Example Form)	02-01-2004
00450	Bidder's Statement of MWSBE Status	07-01-2013
00452	Campaign Finance Ordinance	12-15-2016
00453	Bidder's Statement of Residency	12-15-2016
00454	Affidavit of Non-interest	02-01-2004
00455	Affidavit of Ownership or Control	12-15-2016
00457	Conflict of Interest Questionnaire	02-28-2006
00460	Pay or Play Acknowledgement Form (POP-1)	07-03-2012
POST-BID PROCEDURES		
00495	Post-bid Procedures	03-23-2017

ISSUE LOG		
NO.	DATE	DESCRIPTION
1	03/22/2018	DD FOR REVIEW
2	05/22/2018	ISSUE FOR PERMIT
3	07/18/2018	ISSUE FOR BID
4	08/02/2018	ADDENDUM #1

CONSULTANT(S):
CLARK CONDON
INCORPORATED

SEAL(S):

 PROJECT NAME:
BURNETT BAYLAND PARK
 6000 CHIMNEY ROCK ROAD
 HOUSTON, TX 77081

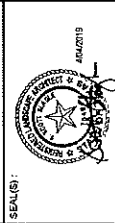

REVIEWED:
 PROJECT MANAGER:
 PROJECT ARCHITECT:
 DATE: _____

OTHER APPROVALS:
 CITY ENGINEER:
 COUNTY ENGINEER:
 COUNTY SURVEYOR:
 COUNTY CLERK:
 COUNTY COMMISSIONER:

DATE: _____
 W.B.S. No.: F000846-0001-3
 SCALE: AS SHOWN
 DRAWN BY: BMC
 CHECKED BY: SSS


SHEET TITLE:
DEMOLITION & TREE PROTECTION PLAN

SHEET NO.: **D1.01**



2 OF 15 SHEETS

CITY DRAWING NO.: _____

DATE: _____

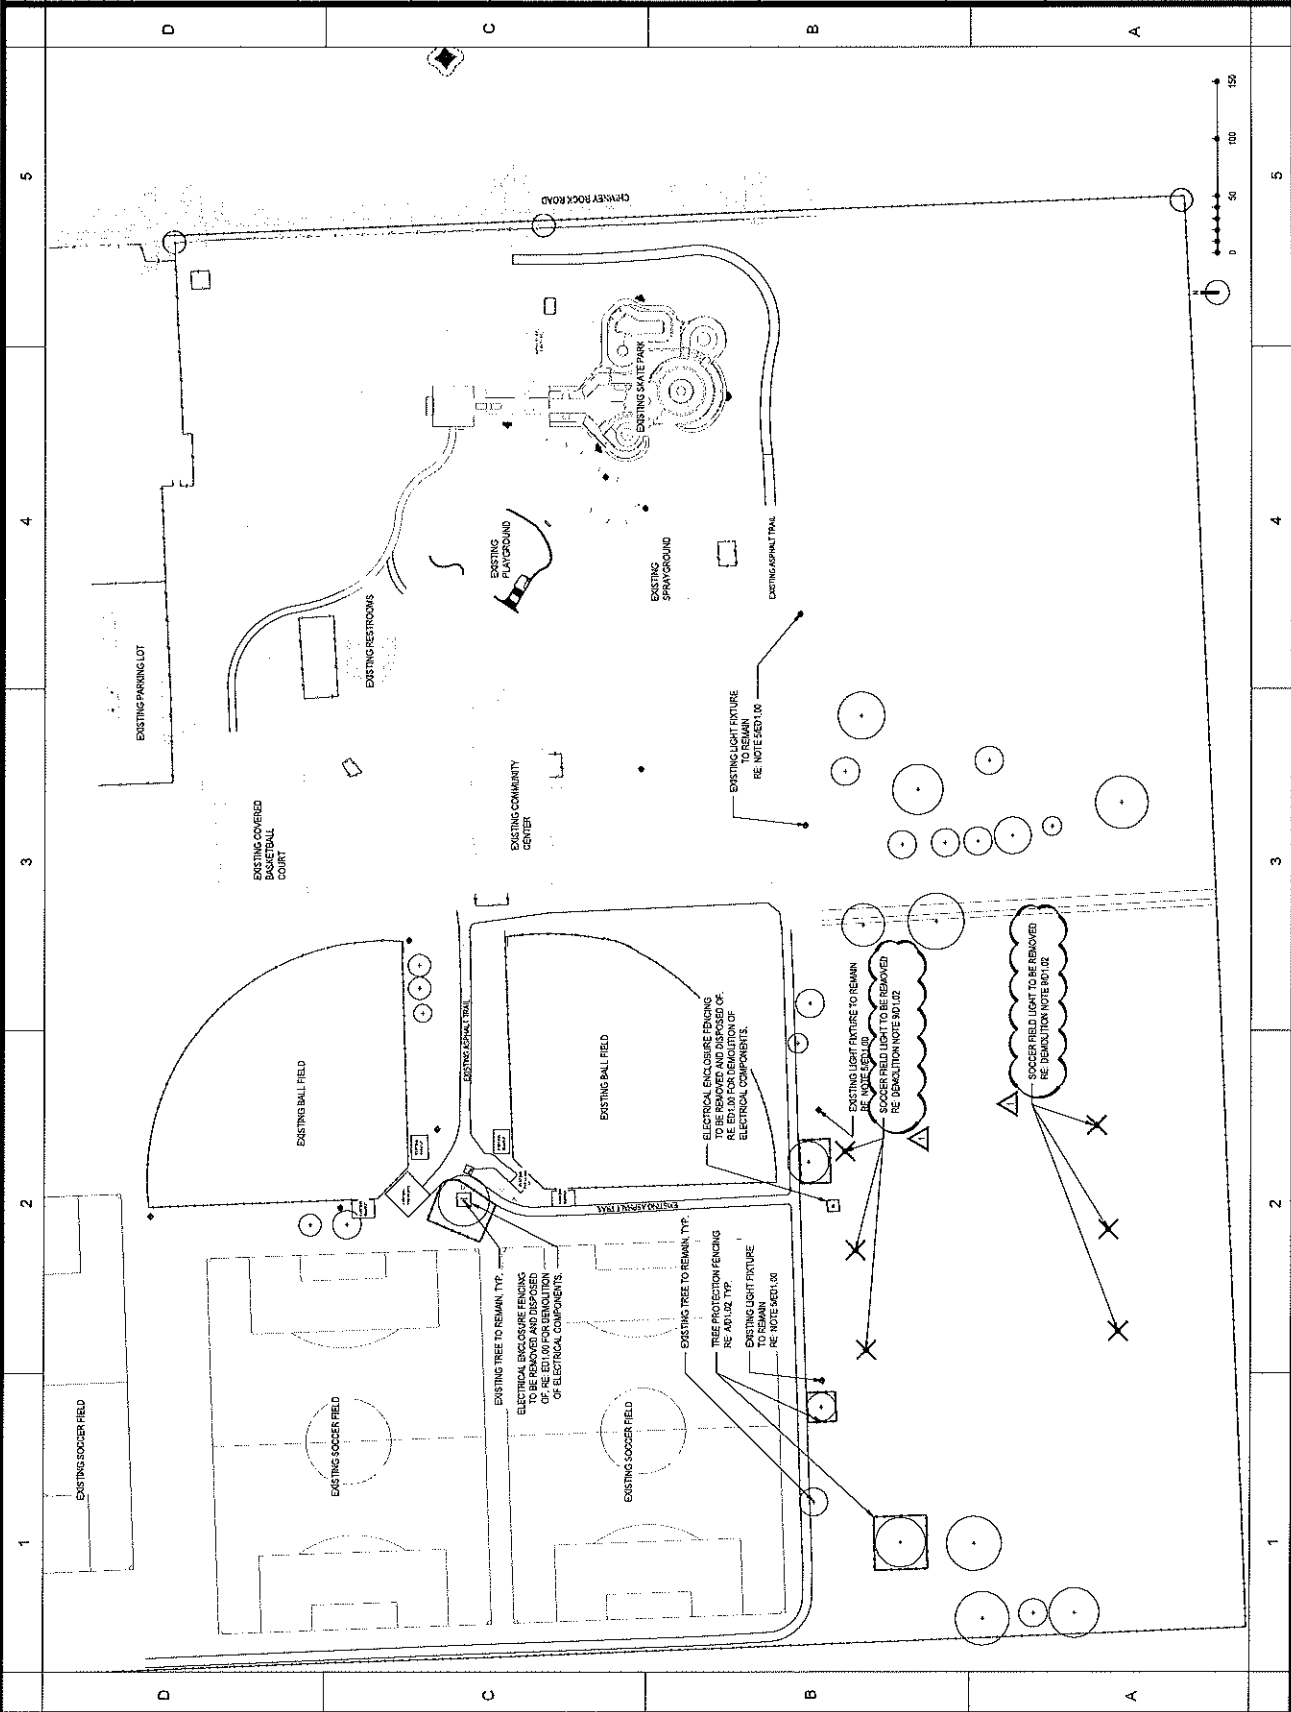

ISSUE LOG		
NO.	DATE	DESCRIPTION
1	03/06/2018	DD FOR REVIEW
2	05/22/2018	ISSUE FOR PERMIT
3	07/16/2018	ISSUE FOR BID
4	04/04/2019	ADDENDUM #1

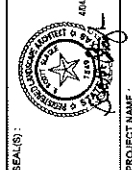CONSULTANT(S): CLARK CONDON <small>CONSULTING ENGINEERS & ARCHITECTS, INC. 11110 ALTHEA DRIVE, HOUSTON, TEXAS 77036</small>	SEALS(S): 
PROJECT NAME: BURNETT BAYLAND PARK 6000 CHIMNEY ROCK ROAD HOUSTON, TX 77081	
REVIEWED: _____ PROJECT MANAGER: _____ PROJECT ENGINEER: _____ DATE: _____ CITY OF HOUSTON: _____	OTHER APPROVALS: DATE: _____ NAME: _____ TITLE: _____ PROJECT: _____ DRAWN BY: _____ CHECKED BY: _____ SHEET TITLE: _____
W.B.S. No.: F-00066-001-3 SCALE: AS SHOWN DATE: _____ DRAWN BY: BMC CHECKED BY: ESS	DEMOLITION & TREE PROTECTION NOTES & DETAILS SCALE: _____ SHEET NO.: D1.02 3 OF 15 SHEETS

CITY DWG. NO.: _____
 SHEET NO.: D1.02
 3 OF 15 SHEETS

1 2 3 4 5

DEMOLITION NOTES

- CONTRACTOR SHALL VERIFY LOCATIONS OF ALL UTILITIES PRIOR TO COMMENCING WORK. ALL UTILITIES SHALL BE PROTECTED BY A MINIMUM OF 48 HOURS PRIOR TO COMMENCING WORK.
- CONTRACTOR IS RESPONSIBLE FOR THE REPAIR OF ANY UTILITIES DAMAGED DURING CONSTRUCTION.
- CONTRACTOR SHALL CONTACT OWNERS FOR PROTECT TO REMOVAL FOR SALVAGE OF MATERIALS. ALL OTHER DEMOLISHED MATERIALS SHALL BE DISPOSED OF IN A LEGAL FASHION.
- CONTRACTOR SHALL REPAIR AT NO COST TO THE OWNER ANY DAMAGE TO CURBS, DRIVEWAYS, SIDEWALKS, OR DRIVEWAYS CAUSED BY CONSTRUCTION. REPAIRS TO BE IN ACCORDANCE WITH CITY OF HOUSTON STANDARDS.
- CONTRACTOR SHALL TAKE ALL NECESSARY PRECAUTIONS TO PROTECT ALL SPARSELY EXISTING TREES ON SITE.
- CONTRACTOR SHALL PROTECT ALL EXISTING TREES.
- CONTRACTOR SHALL PROVIDE FOR ROUTINE MAINTENANCE IN AREAS OF CONSTRUCTION.
- CONTRACTOR SHALL REPAIR DAMAGE TO ROADS AND LAWN CAUSED BY CONSTRUCTION OR OTHERWISE NOTED ON PLANS.

TREE PROTECTION NOTES

- CONTRACTOR SHALL NOT ALLOW ANY VEHICULAR TRAFFIC, PARKING OF VEHICLES, OR STORING OF EXCAVATED MATERIAL OR CONSTRUCTION MATERIALS TO OCCUR WITHIN THE PROTECTION FENCING OR THE DRIP LINE OF TREES INDICATED TO BE PRESERVED.
- CONSTRUCTION EQUIPMENT MAY OPERATE WITHIN THE DRIP LINE OF A TREE WHEN NECESSARY FOR THE PERFORMANCE OF INDICATED WORK, SUCH AS:
 - 1. WATER SHALL BE CONDUCTED WITH SPECIAL CARE TO AVOID DAMAGING THE TREE.
 - 2. WATER TREES INDICATED TO BE PRESERVED AS REQUIRED TO MAINTAIN THEIR HEALTHY GROWTH DURING THE COURSE OF CONSTRUCTION.
 - 3. PROTECT TREE ROOT SYSTEMS FROM DAMAGE DONE BY STRIPPING AND REPAIRING. ALL EXCAVATION AND GRADING WORK SHALL BE DONE BY HAND TOOLS WHILE WORKING WITHIN TREE DRIP LINES.
 - 4. PROTECT TREE TRUNKS FROM DAMAGE CAUSED BY RUBBING OR SHLAGE DURING MOING AND PLACEMENT OF CONSTRUCTION MATERIALS OR DAMAGE FROM STORED MATERIALS.
 - 5. TREE PROTECTION FENCING IS GOOD CONDITION AT ALL TIMES.
 - 6. TREE PROTECTION FENCING SHALL BE IN PLACE PRIOR TO BEGINNING ANY WORK AND SHALL NOT BE REMOVED UNTIL ALL CONSTRUCTION WORK IS COMPLETED.
 - 7. SELECTED FENCING SHALL BE PERFORMED AT THE DIRECTION OF OWNER'S REPRESENTATIVE. CONTRACTOR SHALL CLEAR ALL DEAD AND SELECTED MATERIALS FROM THE SITE.

D

C

B

A

1 2 3 4 5

A CITY OF HOUSTON TREE PROTECTION FENCING
 3/4" x 1 1/2"



1 2 3 4 5

1 2 3 4 5

1 2 3 4 5

1 2 3 4 5

1 2 3 4 5

1 2 3 4 5