




LEFT ELEVATION
SCALE: 1/4" = 1'-0"

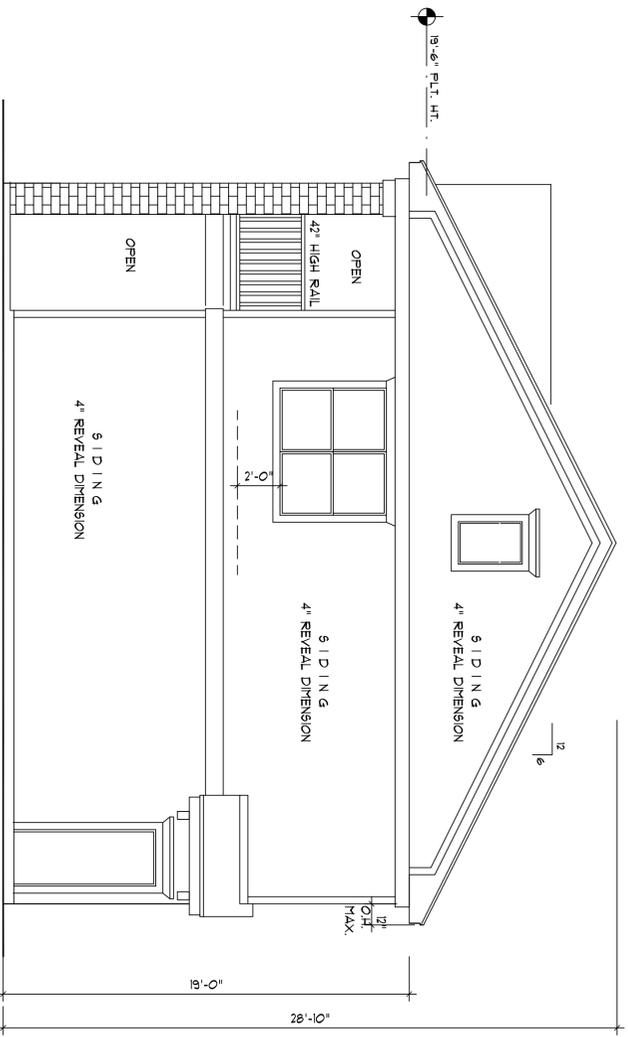

RIGHT ELEVATION
SCALE: 1/4" = 1'-0"

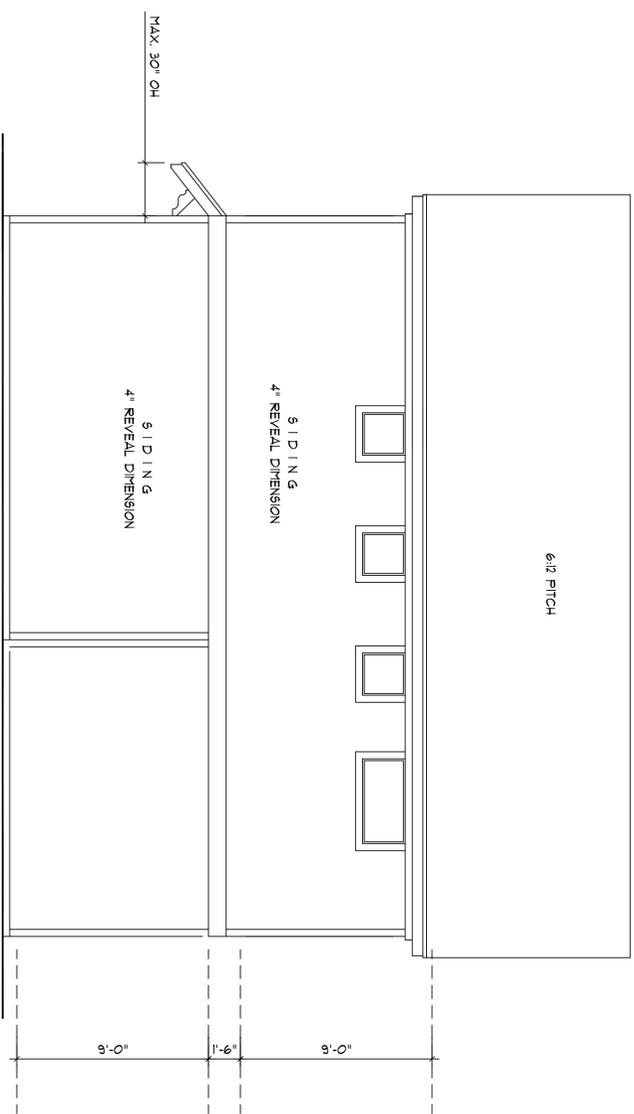

REAR ELEVATION
SCALE: 1/4" = 1'-0"

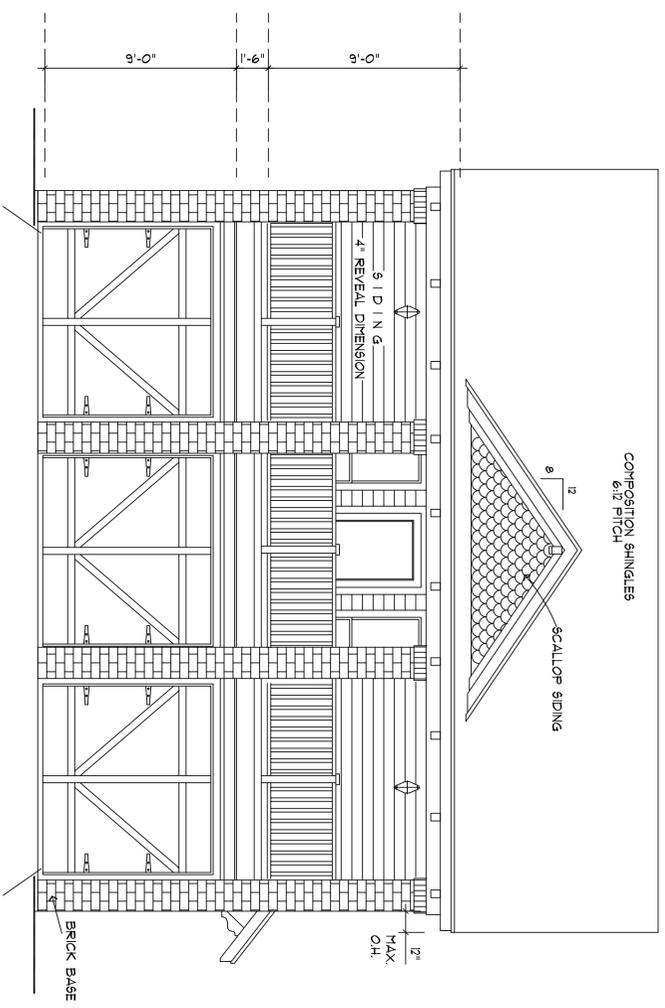


FRONT ELEVATION
SCALE: 1/4" = 1'-0"
NOTE: VERIFY ALL DETAILS & TRIM W/
BUILDER / OWNER PRIOR TO CONSTRUCTION.

THIS PLAN AND THE DESIGNS CONTAINED HEREIN ARE THE PROPERTY OF CARPENTER & ASSOCIATES, ARCHITECTS AND MAY NOT BE REPRODUCED, ALL OR IN PART, WITHOUT PRIOR WRITTEN CONSENT. CARPENTER & ASSOCIATES, ARCHITECTS IS A PROFESSIONAL ARCHITECTURAL FIRM IN THE STATE OF TEXAS. WE ARE NOT AN ENGINEERING FIRM. WE DO NOT QUALIFY TO BE ONE. NOR ARE WE LICENSED TO DESIGN STRUCTURAL FRAMING, WINDBRACING OR FOUNDATIONS. A LICENSED PROFESSIONAL ENGINEER SHOULD BE CONTRACTED AND CONSULTED IMMEDIATELY REGARDING FRAMING, WINDBRACING AND THE FOUNDATION DESIGNS. CARPENTER & ASSOCIATES, ARCHITECTS IS NOT TO BE HELD RESPONSIBLE FOR THE STRUCTURAL DESIGN IN ANY WAY, MATTER OR FORM IF ANY PROBLEMS ARISE.


PROJECT NAME
STRICKLAND RESIDENCE
901 HEIGHTS BLYD.
HOUSTON, TX 77008

Builder / Owner:
STRICKLAND RESIDENCE
901 HEIGHTS BLYD.
HOUSTON, TX 77008

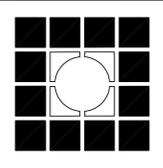


carpenter & associates architect
8441 GULF FRWY., SUITE 105
HOUSTON, TEXAS 77017
(713) 644- 1600 FAX: (713) 644- 1621

NOTE: TO OWNERS & CONTRACTORS
To the best of our knowledge, these plans are drawn to comply with owner's specifications and any changes made to them after prints are produced, will be done at owner's expense. The contractor shall verify all dimensions and enclosed drawings. Carpenter & Associates is not liable for errors or omissions after building is started. While every attempt has been made in the preparation of this plan to avoid mistakes, the maker can not error. The contractor on the job guarantees human must check all dimensions and other details prior to construction and is solely responsible thereafter.

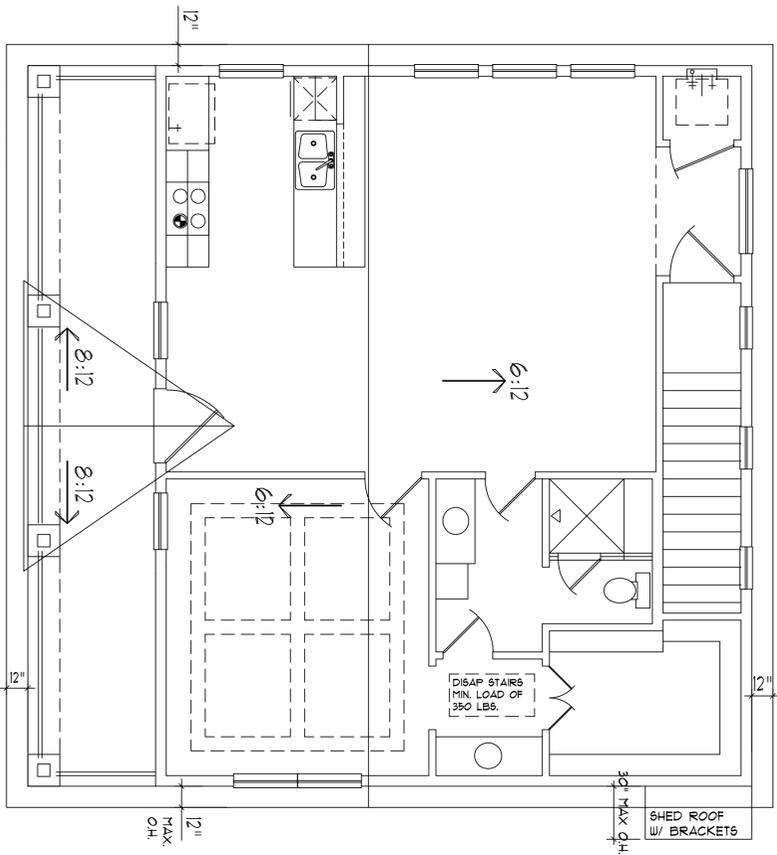


ROOF LAYOUT
SCALE: 1/4" = 1'-0"
NOTES:
1. OVERHANG NOT TO EXCEED 12"

- CHANGES MADE:**
1. HEIGHT REDUCED BY 5'-11"
 2. SHAKE SIDING @ UPPER SIDES CHANGED. SCALLOP FISH STYLE SIDING IN FRONT GABLE @ STREET VIEW.
 3. COLUMNS CHANGED TO ALL BRICK.
 4. DIVIDE BARS REMOVED FROM WINDOWS.
 5. DEPTH OF PORCH REDUCED BY 25%.
 6. ROOF SIMPLIFIED TO ALL GABLE.

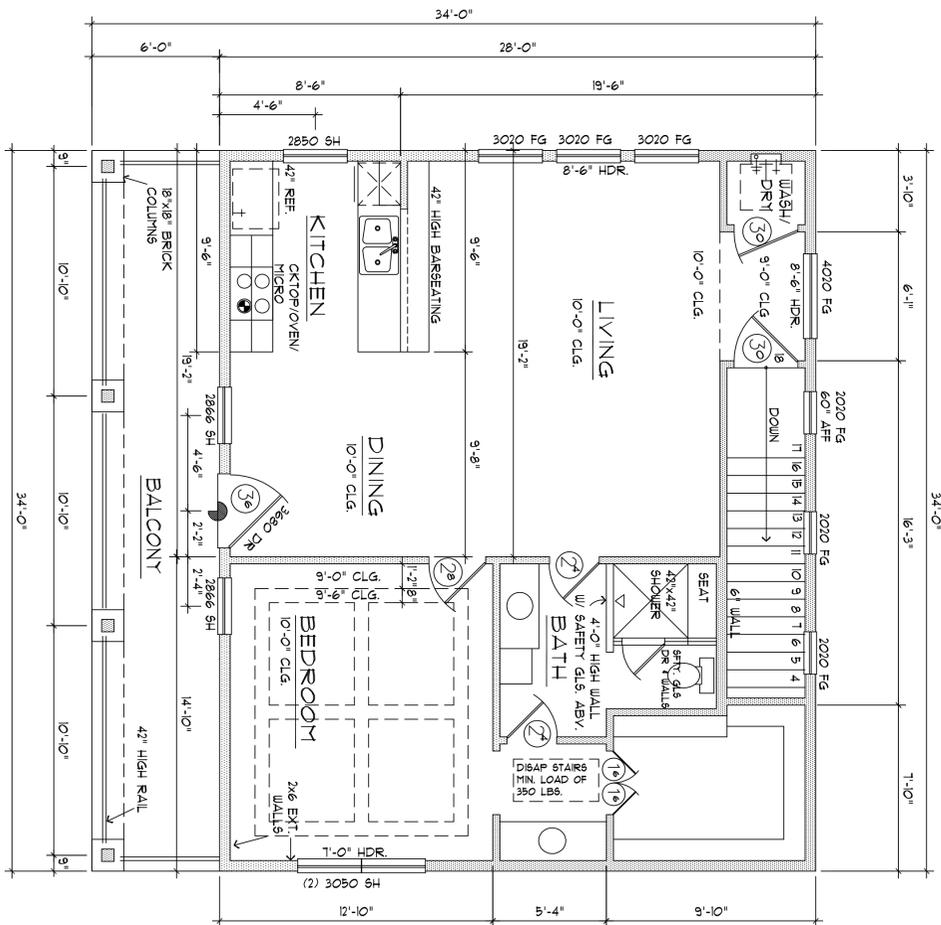



SECOND FLOOR PLAN
SCALE: 1/4" = 1'-0"

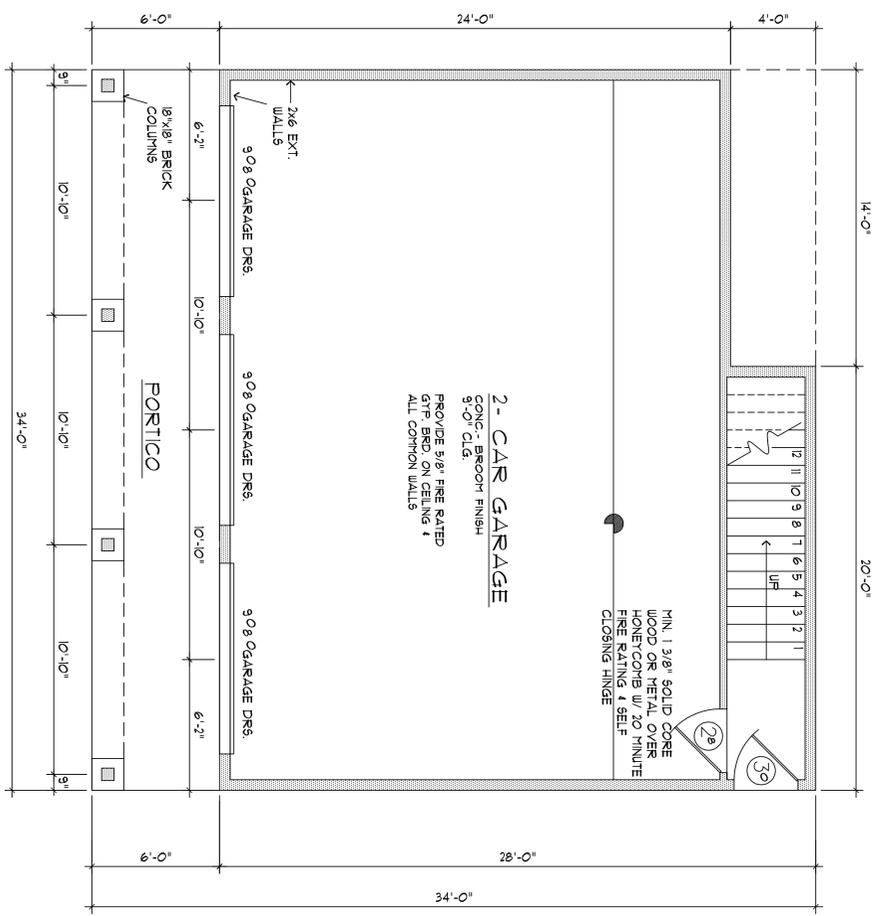

FIRST FLOOR PLAN
SCALE: 1/4" = 1'-0"


GARAGE - 894 SF
QUARTERS - 888 SF

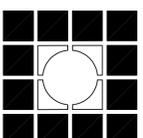
<p>THIS PLAN AND THE DESIGNS CONTAINED HEREIN ARE THE PROPERTY OF CARPENTER & ASSOCIATES, ARCHITECTS AND MAY NOT BE REPRODUCED, ALL OR IN PART, WITHOUT PRIOR WRITTEN CONSENT. CARPENTER & ASSOCIATES, ARCHITECTS IS A PROFESSIONAL ARCHITECTURAL FIRM IN THE STATE OF TEXAS. WE ARE NOT AN ENGINEERING FIRM. WE DO NOT QUALIFY TO BE ONE, NOR ARE WE LICENSED TO DESIGN STRUCTURAL FRAMING, WINDBRACING OR FOUNDATIONS. A LICENSED PROFESSIONAL ENGINEER SHOULD BE CONTRACTED AND CONSULTED IMMEDIATELY REGARDING FRAMING, WINDBRACING AND THE FOUNDATION DESIGNS. CARPENTER & ASSOCIATES, ARCHITECTS IS NOT TO BE HELD RESPONSIBLE FOR THE STRUCTURAL DESIGN IN ANY WAY, MATTER OR FORM IF ANY PROBLEMS ARISE.</p>	<p>Builder / Owner: STRICKLAND RESIDENCE 901 HEIGHTS BLVD. HOUSTON, TX 77008</p>	 <p>carpenter & associates architect 8441 GULF FRWY., SUITE 105 HOUSTON, TEXAS 77011 (713) 644-1600 FAX: (713) 644-1621</p>	<p>PROJECT NAME</p> <p>DATE: 4/7/15</p> <p>REVISIONS:</p> <p>SCALE: AS NOTED</p> <p>GARAGE PLAN</p> <p>FIG. 2 OF 3</p> <p><small>NOTE: TO OWNERS & CONTRACTORS To the best of our knowledge, these plans are drawn to comply with owner's specifications and any changes made to them after prints are produced, will be done at owner's expense. The contractor shall verify all dimensions and enclosed drawings. Carpenter & Associates is not liable for errors or omissions after building is started. While every attempt has been made in the preparation of this plan to avoid mistakes, the maker can not error. The contractor on the job guarantees human must check all dimensions and other details prior to construction and is solely responsible thereafter.</small></p>
--	---	---	---

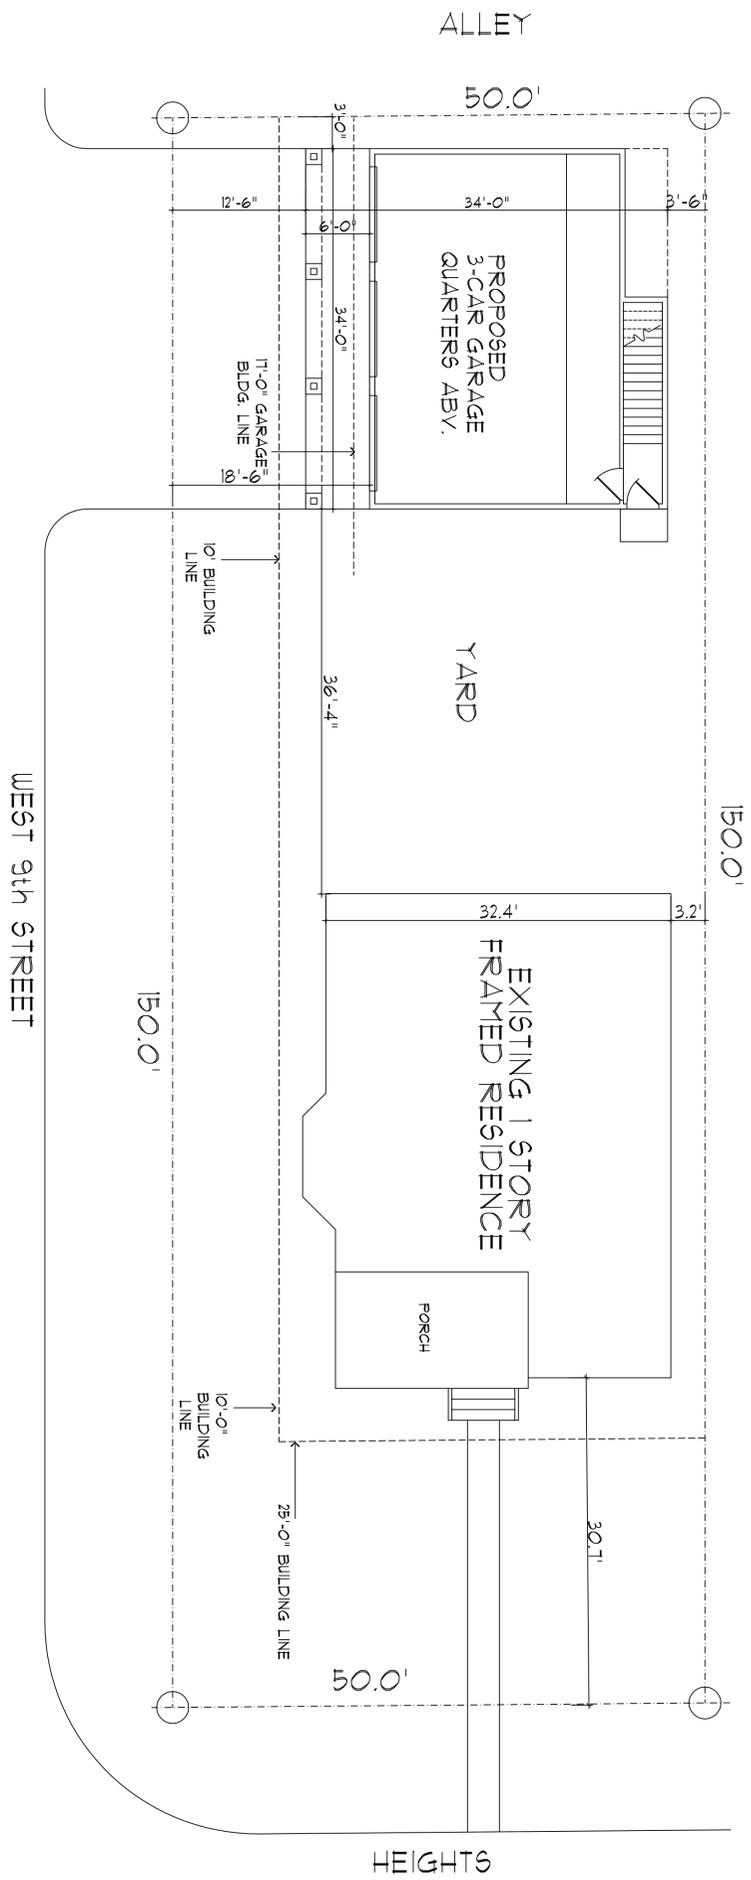


SITE PLAN
 SCALE: 1/8"=1'-0"
 LOT 12 OF BLOCK 231
 901 HEIGHTS BLVD.
 HOUSTON, TEXAS 77008

THIS PLAN AND THE DESIGNS CONTAINED HEREIN ARE THE PROPERTY OF CARPENTER & ASSOCIATES, ARCHITECTS AND MAY NOT BE REPRODUCED, ALL OR IN PART, WITHOUT PRIOR WRITTEN CONSENT. CARPENTER & ASSOCIATES, ARCHITECTS IS A PROFESSIONAL ARCHITECTURAL FIRM IN THE STATE OF TEXAS. WE ARE NOT AN ENGINEERING FIRM, WE DO NOT QUALIFY TO BE ONE. NOR ARE WE LICENSED TO DESIGN STRUCTURAL FRAMING, UNDBRACING OR FOUNDATIONS. A LICENSED PROFESSIONAL ENGINEER SHOULD BE CONTRACTED AND CONSULTED IMMEDIATELY REGARDING FRAMING, UNDBRACING AND THE FOUNDATION DESIGNS. CARPENTER & ASSOCIATES, ARCHITECTS IS NOT TO BE HELD RESPONSIBLE FOR THE STRUCTURAL DESIGN IN ANY WAY, MATTER OR FORM IF ANY PROBLEMS ARISE.

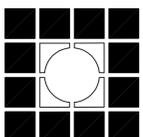
<p>DATE: 4/7/15</p> <p>Revisions:</p> <p>SCALE: AS NOTED</p> <p>SITE PLAN</p> <p>FIG. 1 of 3</p>	<p>Builder / Owner:</p> <p>STRICKLAND RESIDENCE 901 HEIGHTS BLVD. HOUSTON, TX 77008</p>	 <p>carpenter & associates architect 8441 GULF FRWY., SUITE 105 HOUSTON, TEXAS 77017 (713) 644- 1600 FAX: (713) 644- 1621</p>	<p>NOTE TO OWNERS & CONTRACTORS To the best of our knowledge, these plans are drawn to comply with owner's specifications and any changes made to them after prints are produced, will be done at owner's expense. The contractor shall verify all dimensions and enclosed drawings. Carpenter & Associates is not liable for errors or omissions after building is started. While every attempt has been made in the preparation of this plan to avoid mistakes, the maker can not error. The contractor on the job guarantee human must check all dimensions and other details prior to construction and is solely responsible thereafter.</p>
--	---	---	---

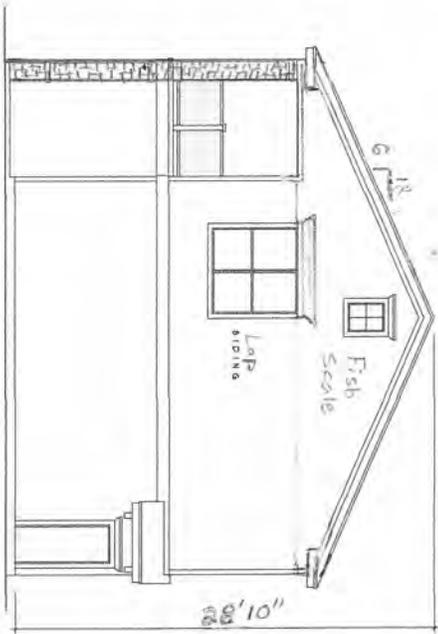

LEFT ELEVATION
SCALE: 1/4" = 1'-0"

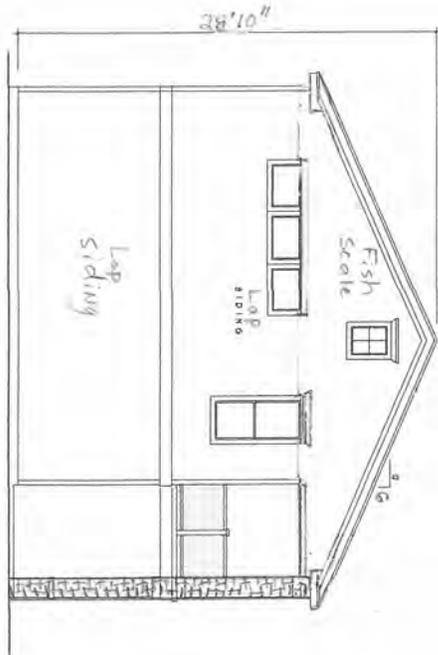


RIGHT ELEVATION
SCALE: 1/4" = 1'-0"

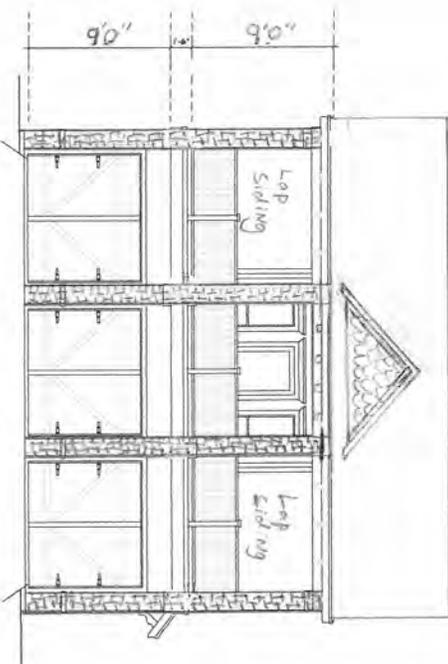

FRONT ELEVATION
SCALE: 1/4" = 1'-0"
NOTES: SEE SHEETS 1, 2, 1000



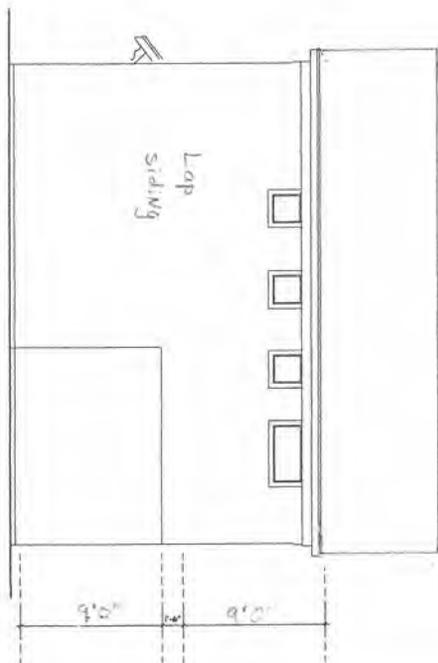

REAR ELEVATION
SCALE: 1/4" = 1'-0"

DATE: 7/2/16
 REVISION:
 SCALE: AS NOTED
 GARAGE
 ELEVATION
 No. 1 of 3

Builder / Owner:
 STRICKLAND RESIDENCE
 901 HEIGHTS BLVD.
 HOUSTON, TX 77008


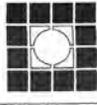


carpenter & associates architect
 8441 GULF FRWY., SUITE 105
 HOUSTON, TEXAS 77017
 (713) 644-1600 FAX: (713) 644-1621

NOTE TO OWNER & CONTRACTOR:
 To the best of our knowledge, these plans are drawn in conformity with owner's specifications and any changes made in view of site prices are indicated on the drawings. The Contractor shall verify all dimensions and structural details. Contractor's assistance in site layout or errors or omissions after building is started. Since every element has been made in the preparation of these plans to avoid mistakes, the owner can not claim. The contractor on the site must check all dimensions and other details prior to construction and is solely responsible therefor.

Changes Made:

- Height Reduced by 5'1"
- Shake siding at upper sides changed to Fish Scale style
- Columns changed to all brick
- Divide bars removed from windows
- Depth of porch reduced by 20%
- Roof simplified to all Gable roof

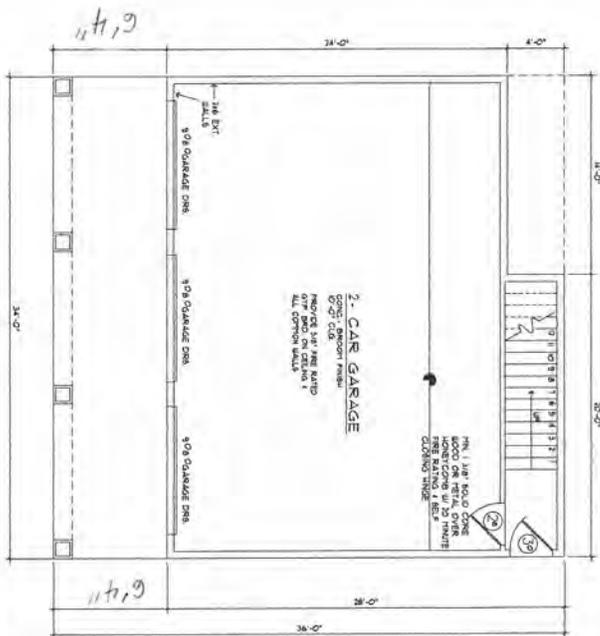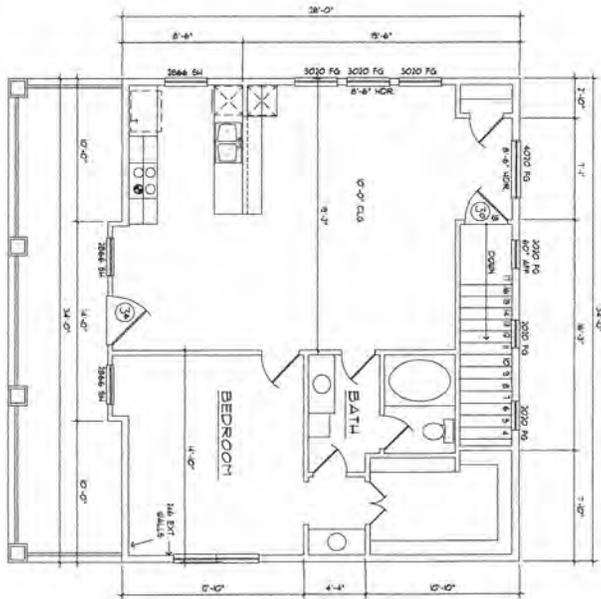

GARAGE & MEDIA ROOM
SCALE 1/4" = 1'-0"

GARAGE - 394 SF
CLAUSTRS - 333 SF

DATE: 7/79
REVISION:
SCALE: AS NOTED
GARAGE
PLAN
No. 1 of 3

Builder / Owner
STRICKLAND RESIDENCE
301 HEIGHTS BLVD.
HOUSTON, TX 77008



carpenter & associates architect
8441 GULF FRWY., SUITE 105
HOUSTON, TEXAS 77017
(713) 644-1600 FAX: (713) 644-1621

NOTE TO OWNER & CONTRACTORS
To the best of our knowledge these plans are
drawn to comply with owner's specifications
and are subject to their approval and
approval. All the work is owner's responsibility. The
contractor shall verify all dimensions and materials
shown or omitted after having a warrant. Also,
owner warrants the true state in the preparation of
of the plan to avoid mistakes. The owner can not
hold the contractor for the plan. The contractor
must check all dimensions and other details prior to
commencement and is solely responsible therefor.


DATE: 3/16/05
 REVISIONS:
 SCALE: AS NOTED
 SITE PLAN

PROJECT NAME
 STRICKLAND RESIDENCE
 901 HEIGHTS BLVD.
 HOUSTON, TX 77008

Blum / Owner
 CARPENTER & ASSOCIATES ARCHITECT
 8441 GULF FRWY., SUITE 105
 HOUSTON, TEXAS 77011
 (713) 844-1600 FAX: (713) 844-1621

DATE: 3/16/05
 REVISIONS:
 SCALE: AS NOTED
 SITE PLAN

FIG. 1 of 3

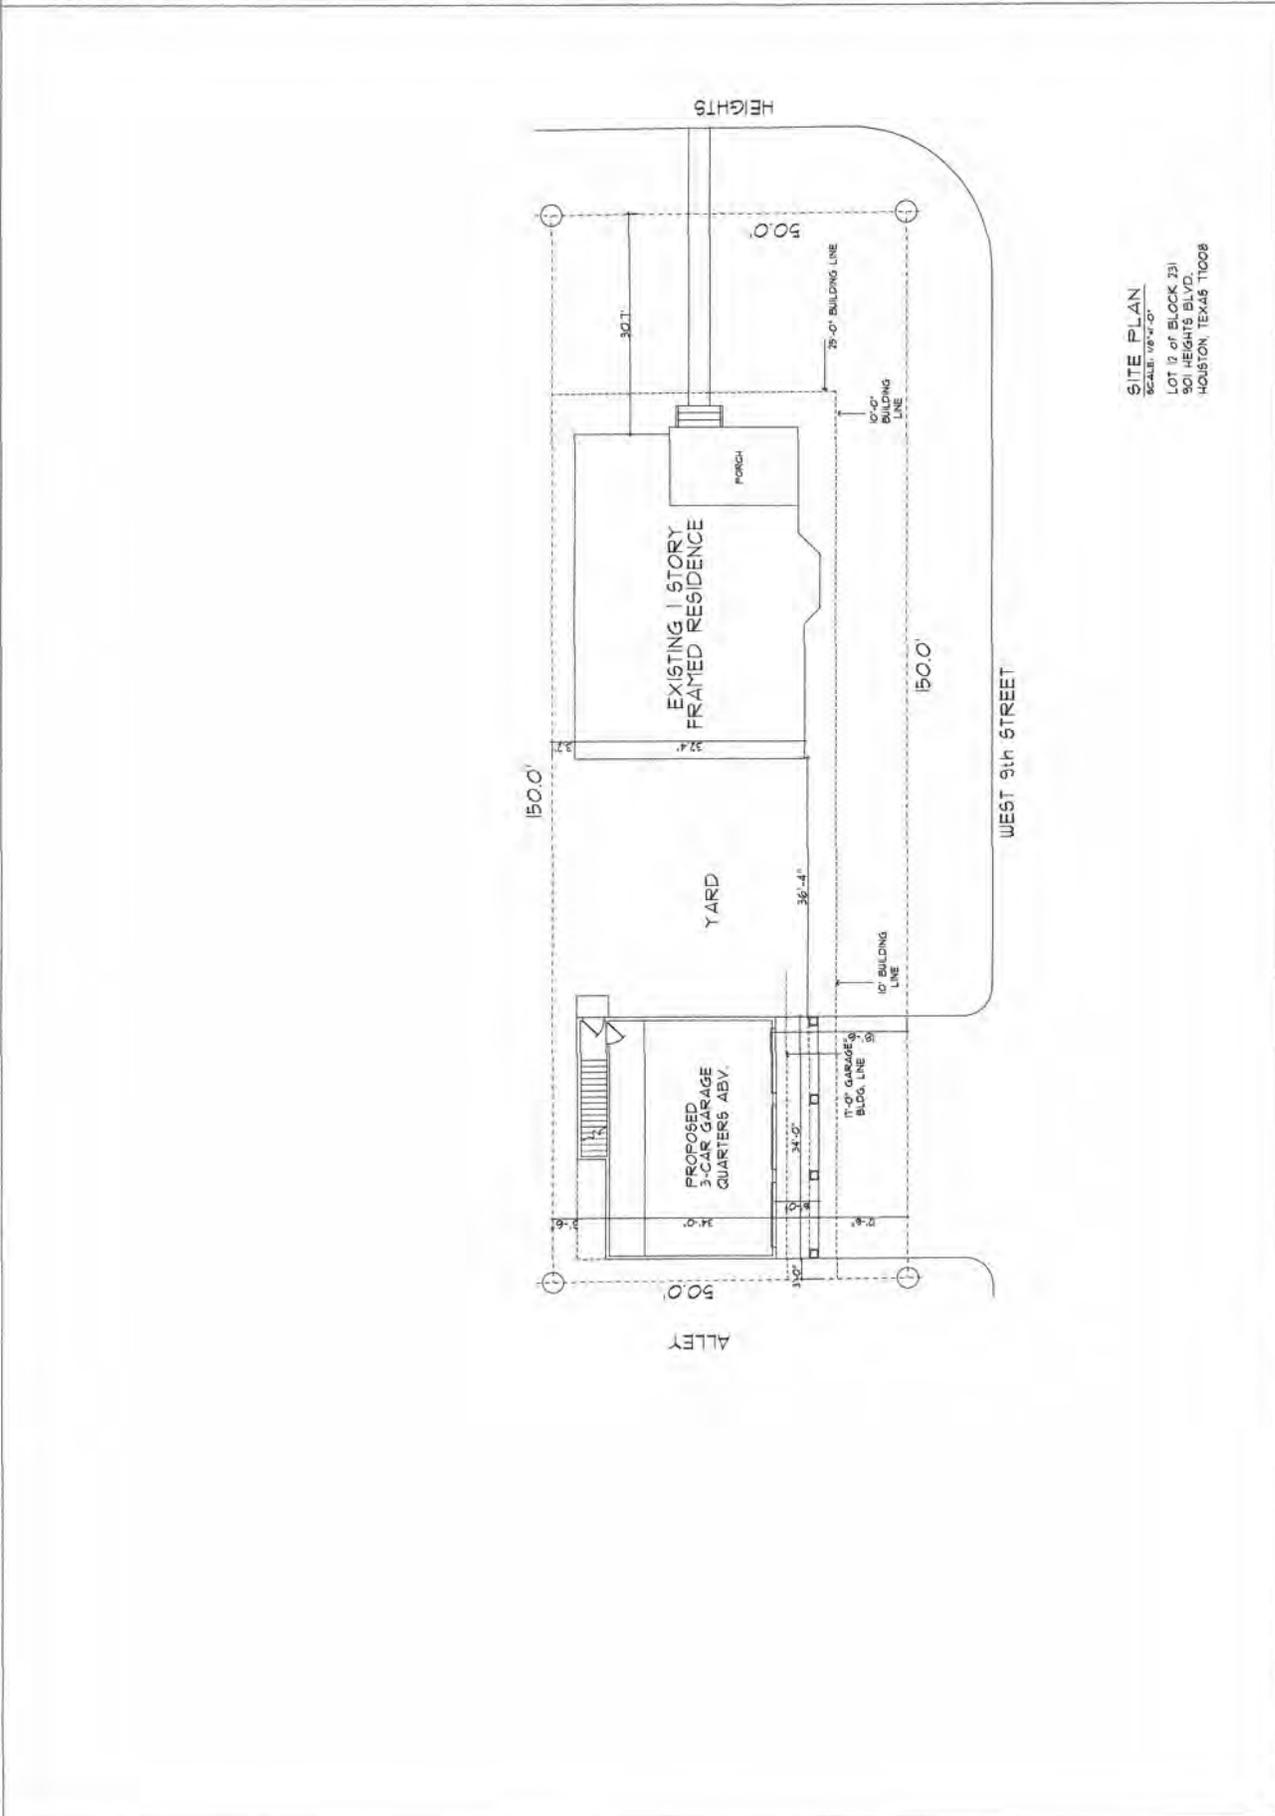

SITE PLAN
 SCALE: 1/8" = 1'-0"
 LOT 12 OF BLOCK 231
 901 HEIGHTS BLVD.
 HOUSTON, TEXAS 77008





