




## Typical Section 1

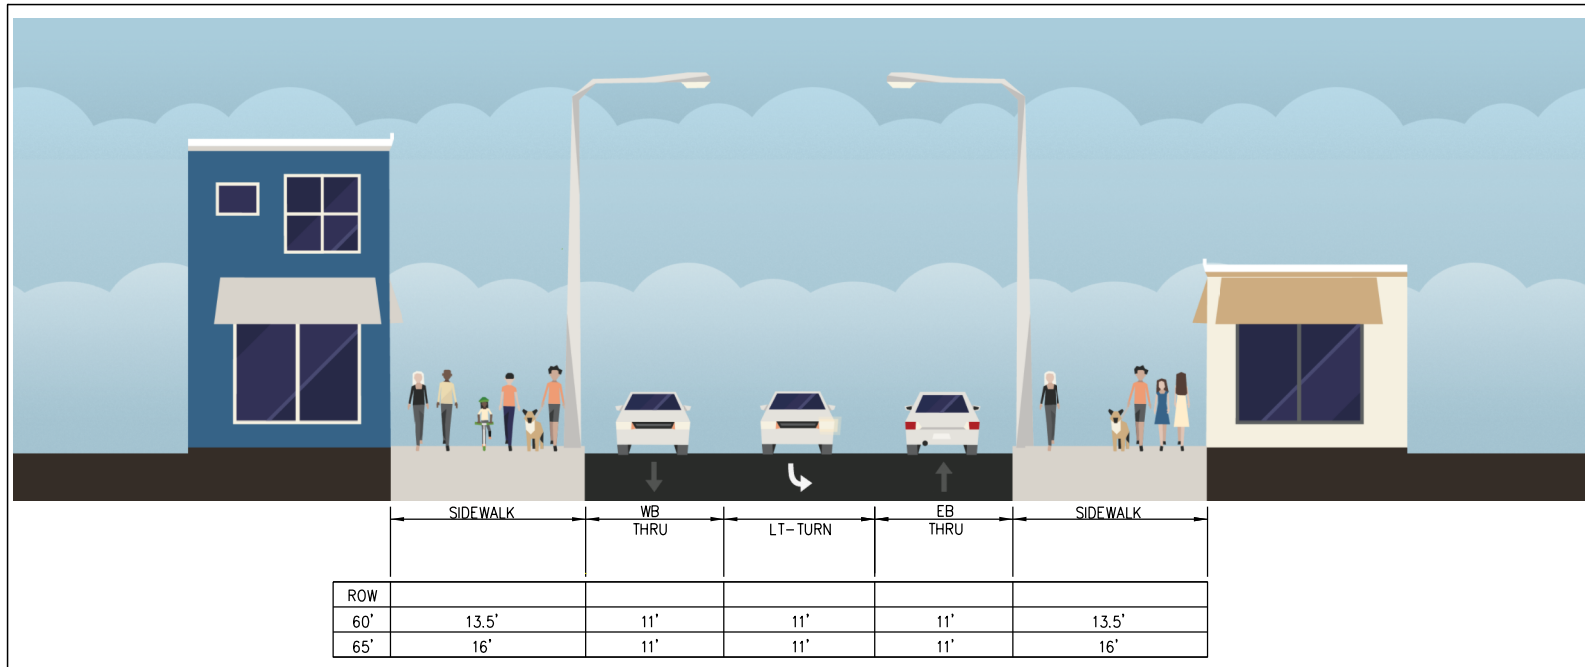


## Typical Section 2

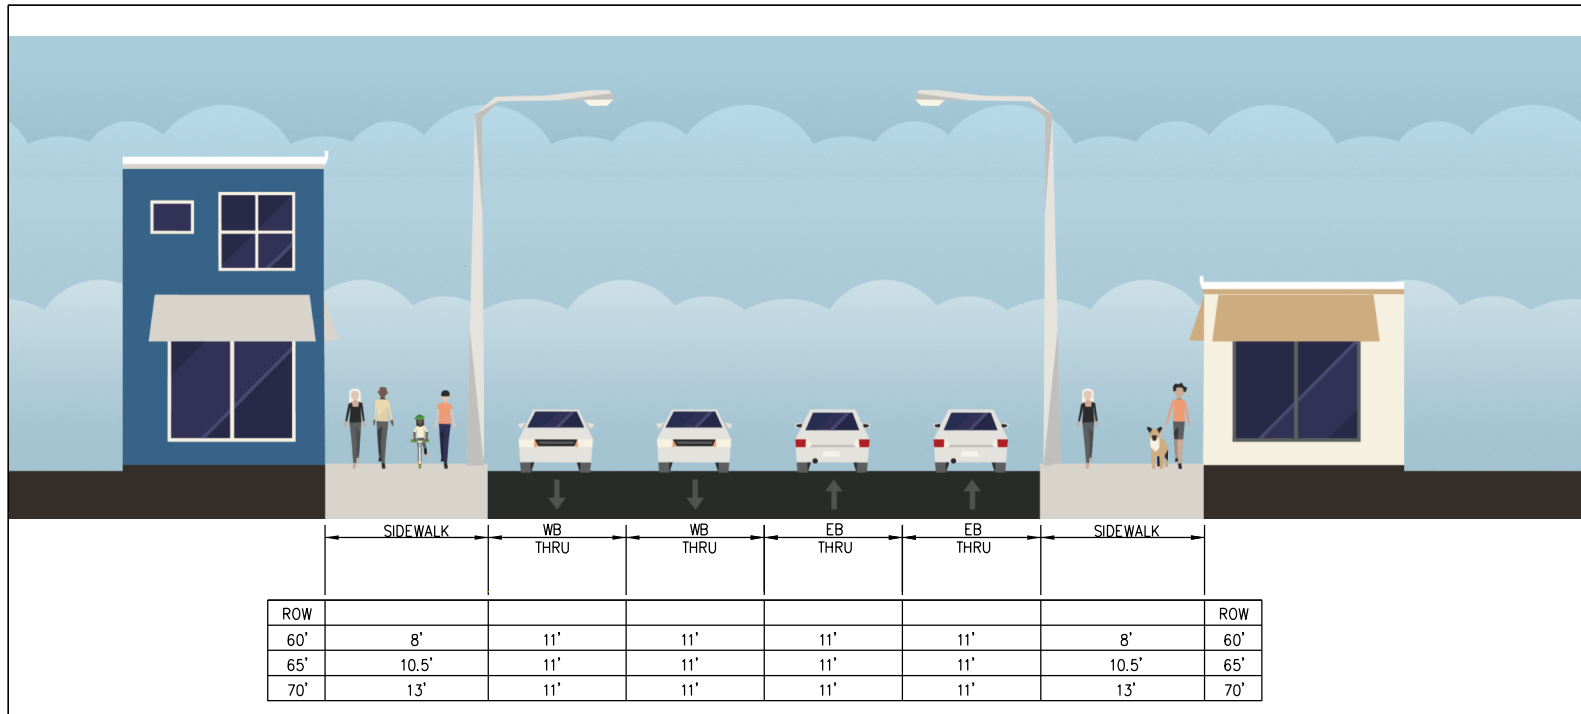

### Typical Section 3

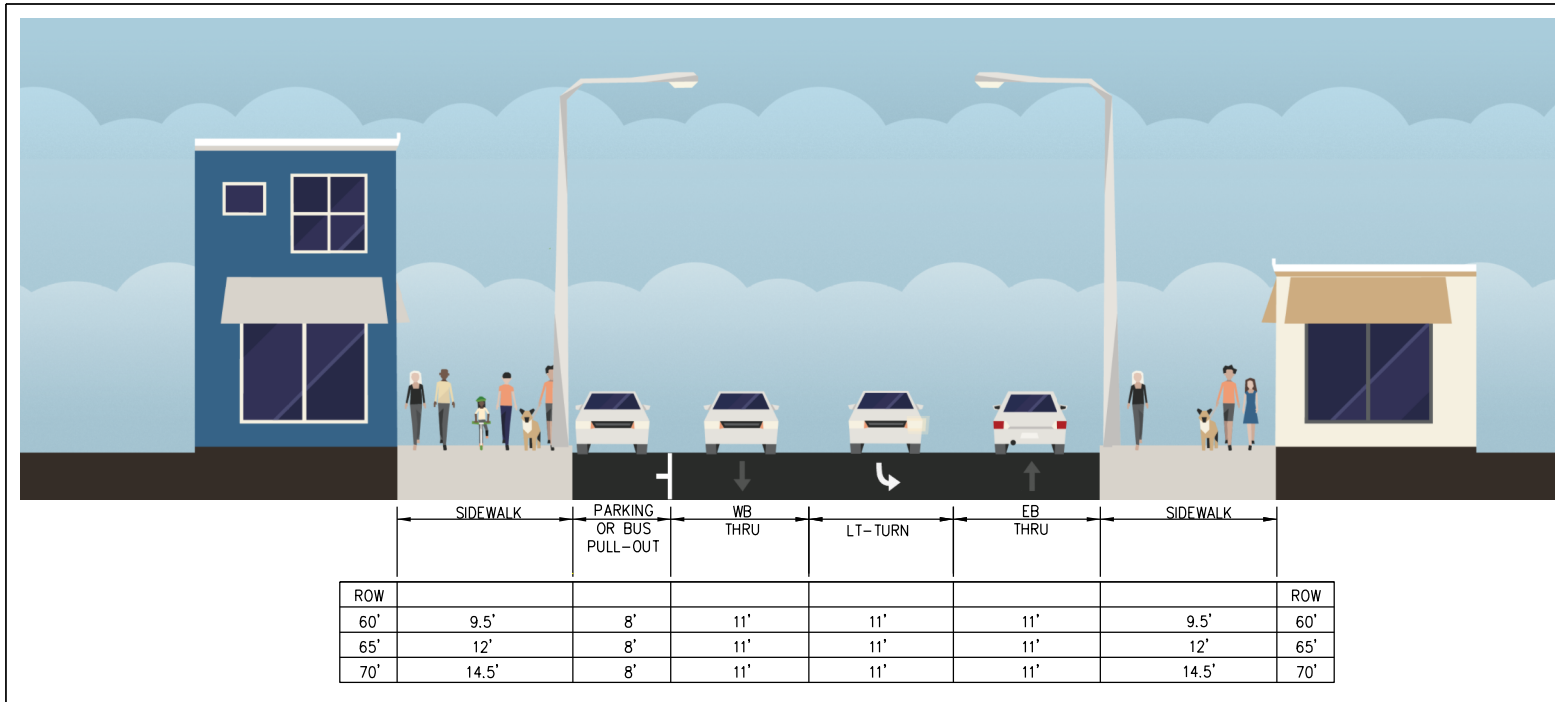

## Typical Section 5

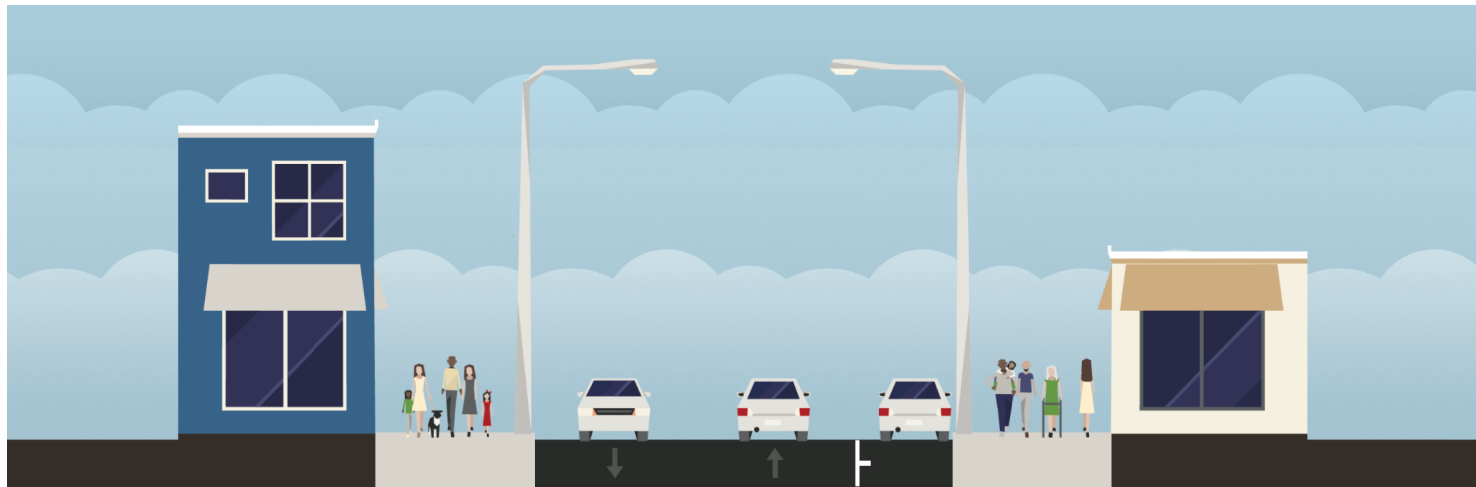

	SIDEWALK	WB THRU	EB THRU	PARKING OR BUS PULL-OUT	SIDEWALK
ROW					
60'	13'	13'	13'	8'	13'
65'	15.5'	13'	13'	8'	15.5'